

PROJECT ADDRESS
 591 North M Street
 Livermore, California
 OWNER


591 North M Street

NEW HOME, INC
 Ph 415-331-3300 Fax 415-331-6800
 1 Gate Six Rd
 Bldg A Suite D
 Sausalito, CA 94965

AS-IS FLOOR PLAN Scale: 1/4" = 1'

Date: MARCH 20, 2007
 Revised:

COPYRIGHT 2006 NEW HOME, INC and Richard A. Rifkin. May not be used for any purpose whatsoever without the express permission of the author and owner of design, Richard A. Rifkin

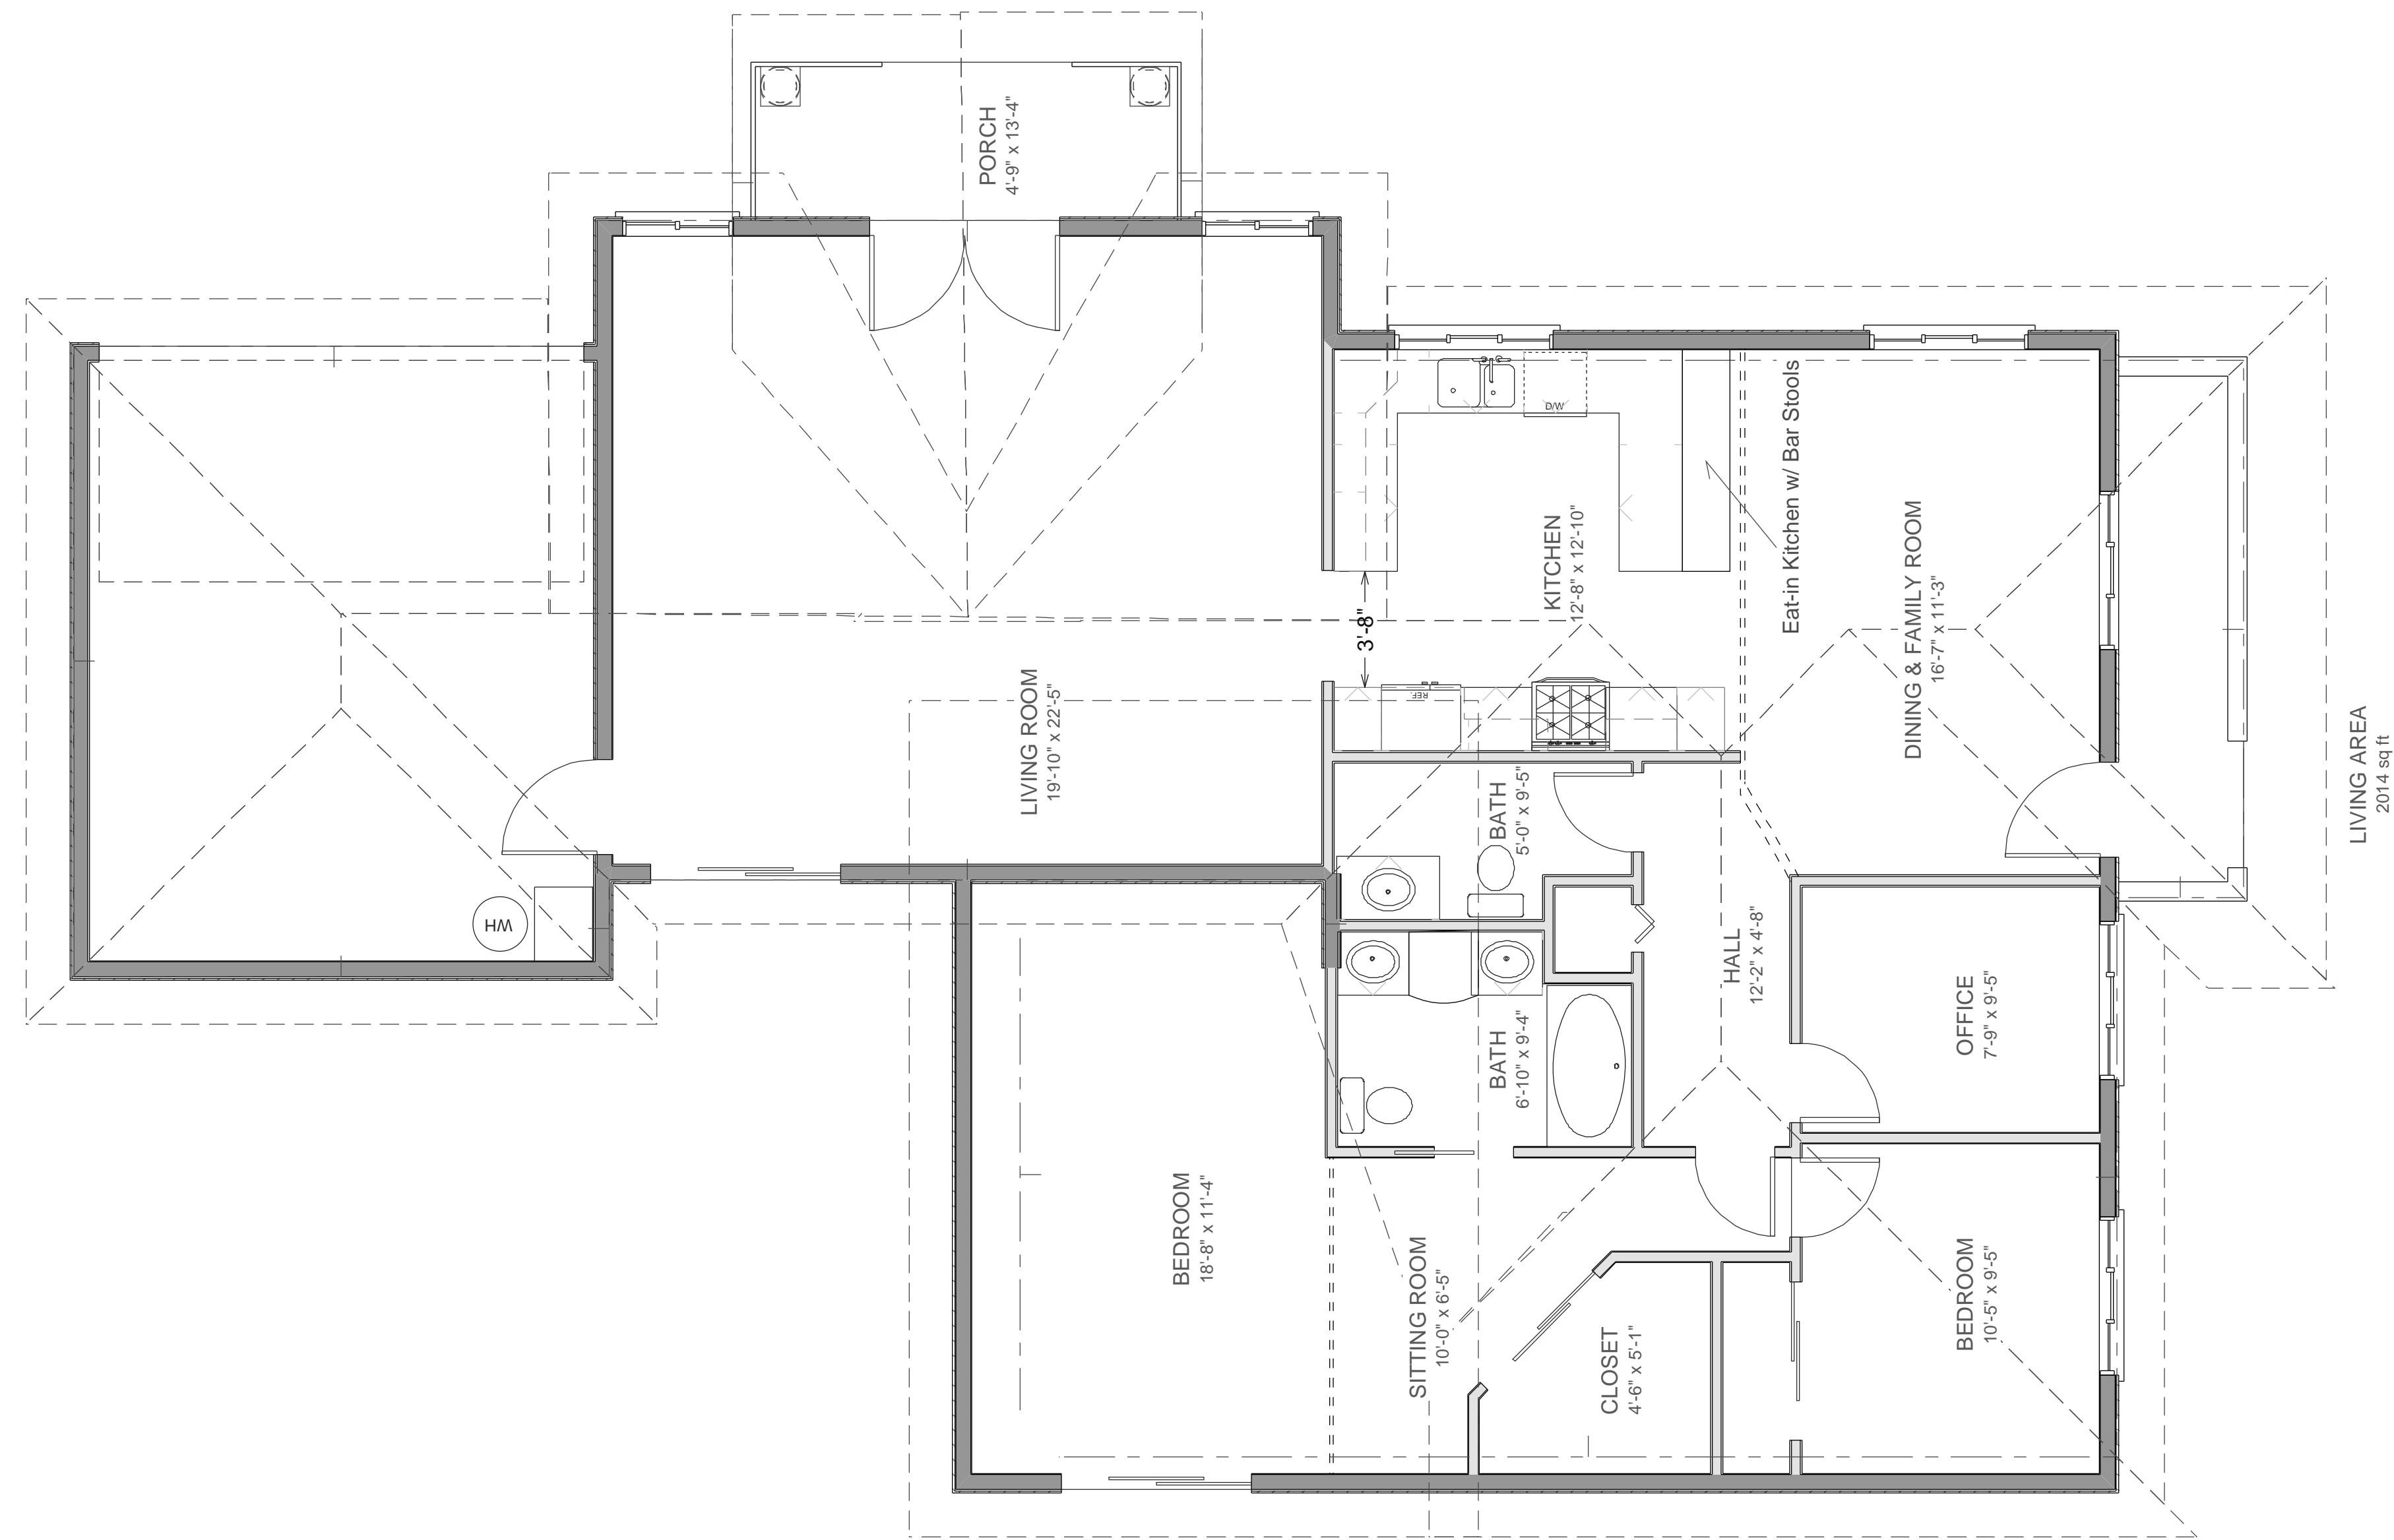

PROJECT ADDRESS
 591 North M Street
 Livermore, California
 OWNER

591 North M Street

NEW HOME, INC
 Ph 415-331-3300 Fax 415-331-6800
 1 Gate Six Rd
 Bldg A Suite D
 Sausalito, CA 94965




PROPOSED FLOOR PLAN SCALE 1/4" = 1'

Date: MARCH 20, 2007
 Revised:

COPYRIGHT 2006 NEW HOME, INC and Richard A. Rifkin. May not be used for any purpose whatsoever without the express permission of the author and owner of design, Richard A. Rifkin

PROJECT ADDRESS
591 North M Street
Livermore, California
OWNER

591 North M Street

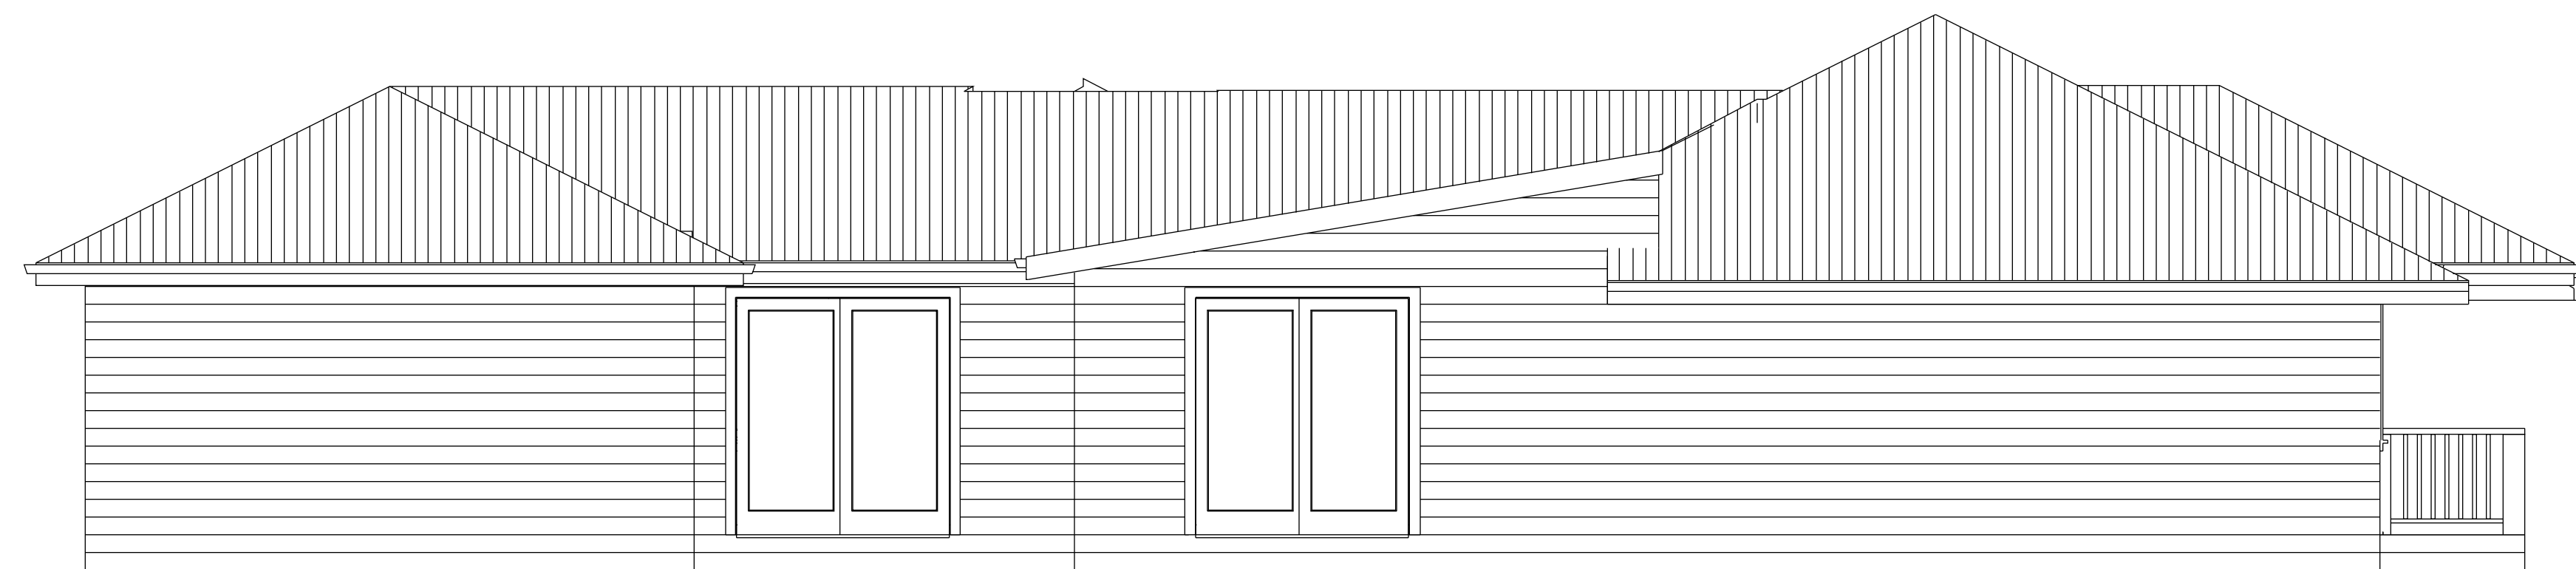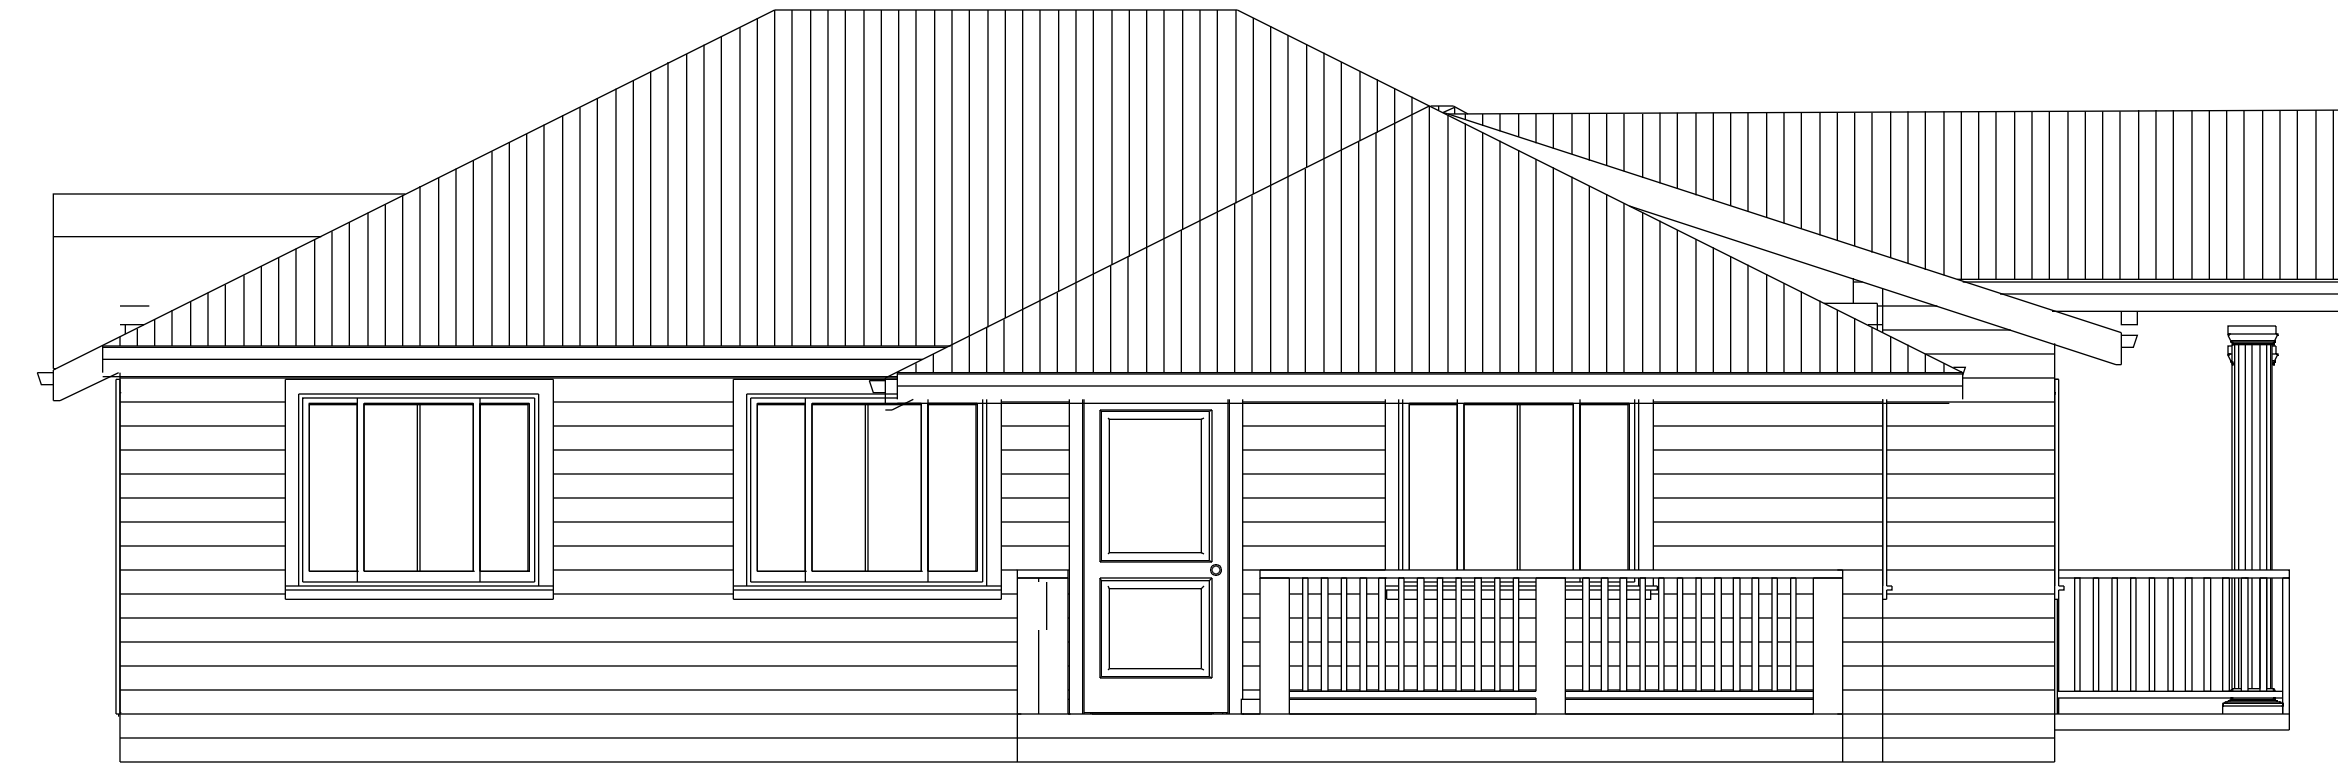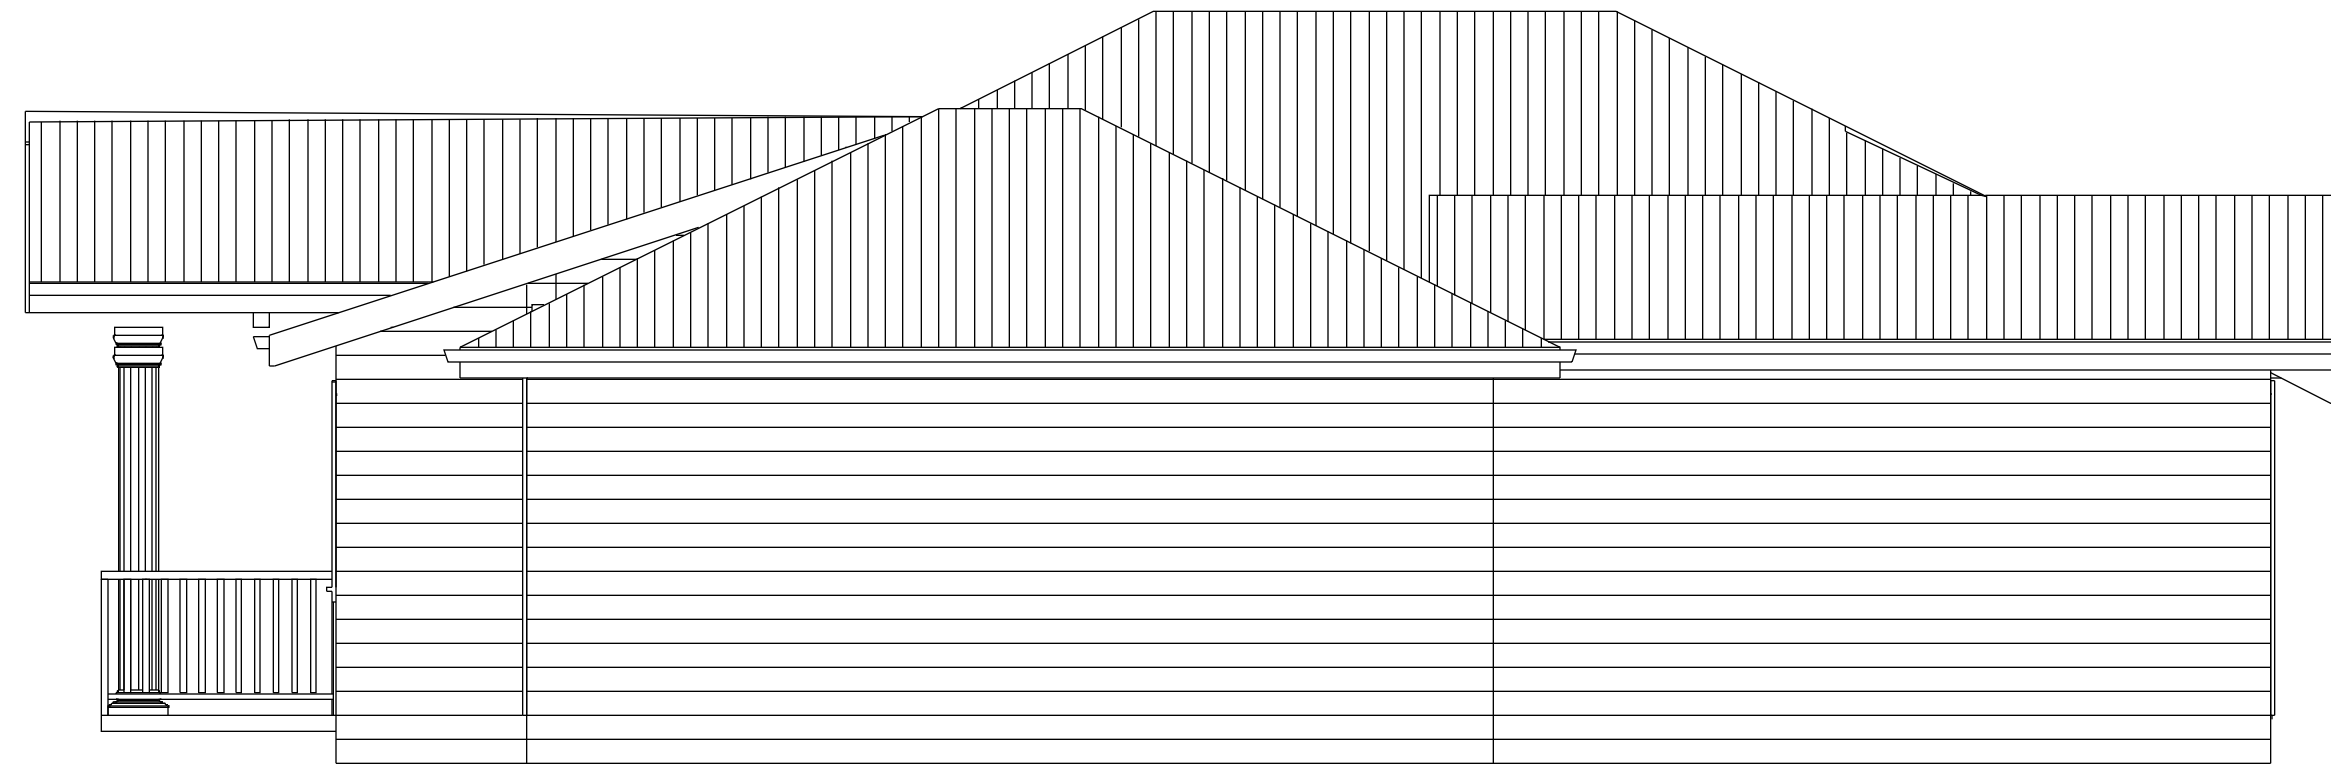


NEW HOME, INC
Ph 415-331-3300 Fax 415-331-6800
1 Gate Six Rd
Bldg A Suite D
Sausalito, CA 94965

ELEVATIONS Scale 1/4" = 1'

Date: MARCH 20, 2007
Revised:

COPYRIGHT 2006 NEW HOME, INC and Richard A. Rifkin. May not be used for any purpose whatsoever without the express permission of the author and owner of design, Richard A. Rifkin

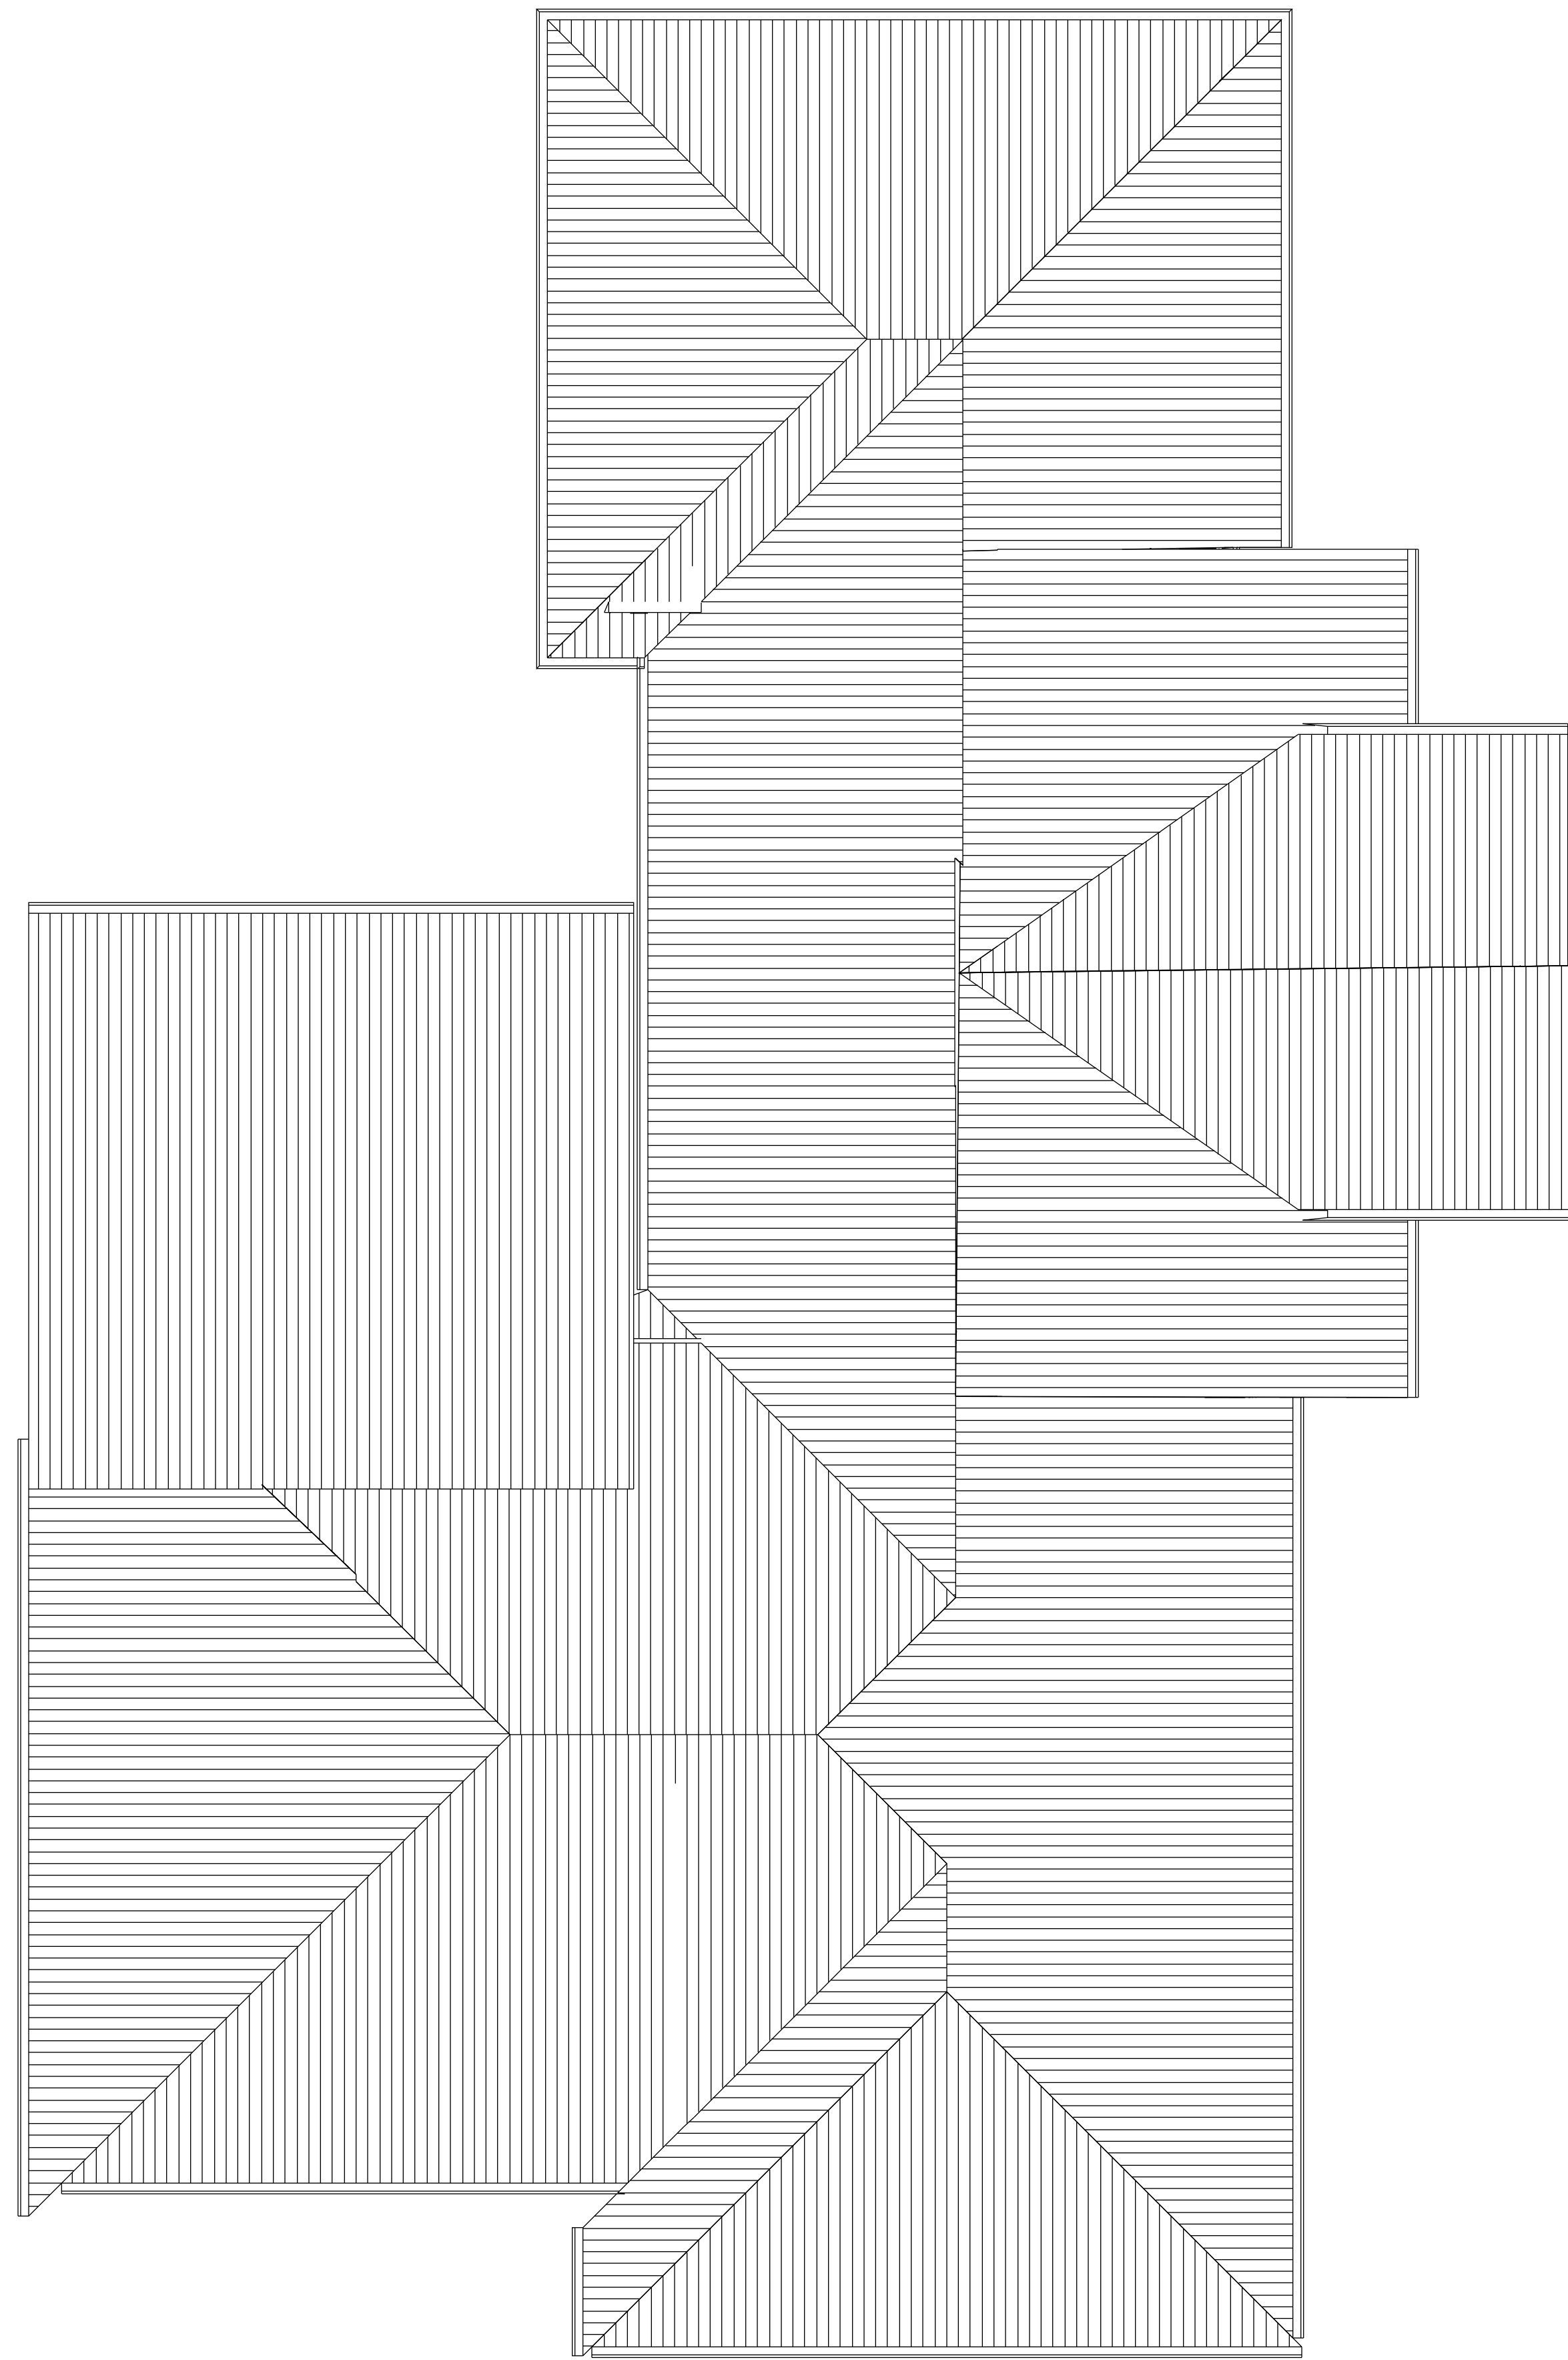

PROJECT ADDRESS
591 North M Street
Livermore, California
OWNER

591 North M Street

NEW HOME, INC
Ph 415-331-3300 Fax 415-331-6800
1 Gate Six Rd
Bldg A Suite D
Sausalito, CA 94965

ROOF PLAN & RENDERINGS

Scale 1/4" = 1'

Date: MARCH 20, 2007
Revised:

COPYRIGHT 2006 NEW HOME, INC and Richard A. Rifkin. May not be used for any purpose whatsoever without the express permission of the author and owner of design, Richard A. Rifkin