


**PROPOSED
EXPANSION
LIVING AREA
EXISTING**

**THIS IS
FLOOR PLAN
MODIFICATIONS
CHANGING
ROOF
FOOTPRINT**

**Note: This is
part of a larger project
therefore
modifications
roofline
material
engineer**

**SEE ARCHITECT'S
EXISTING**

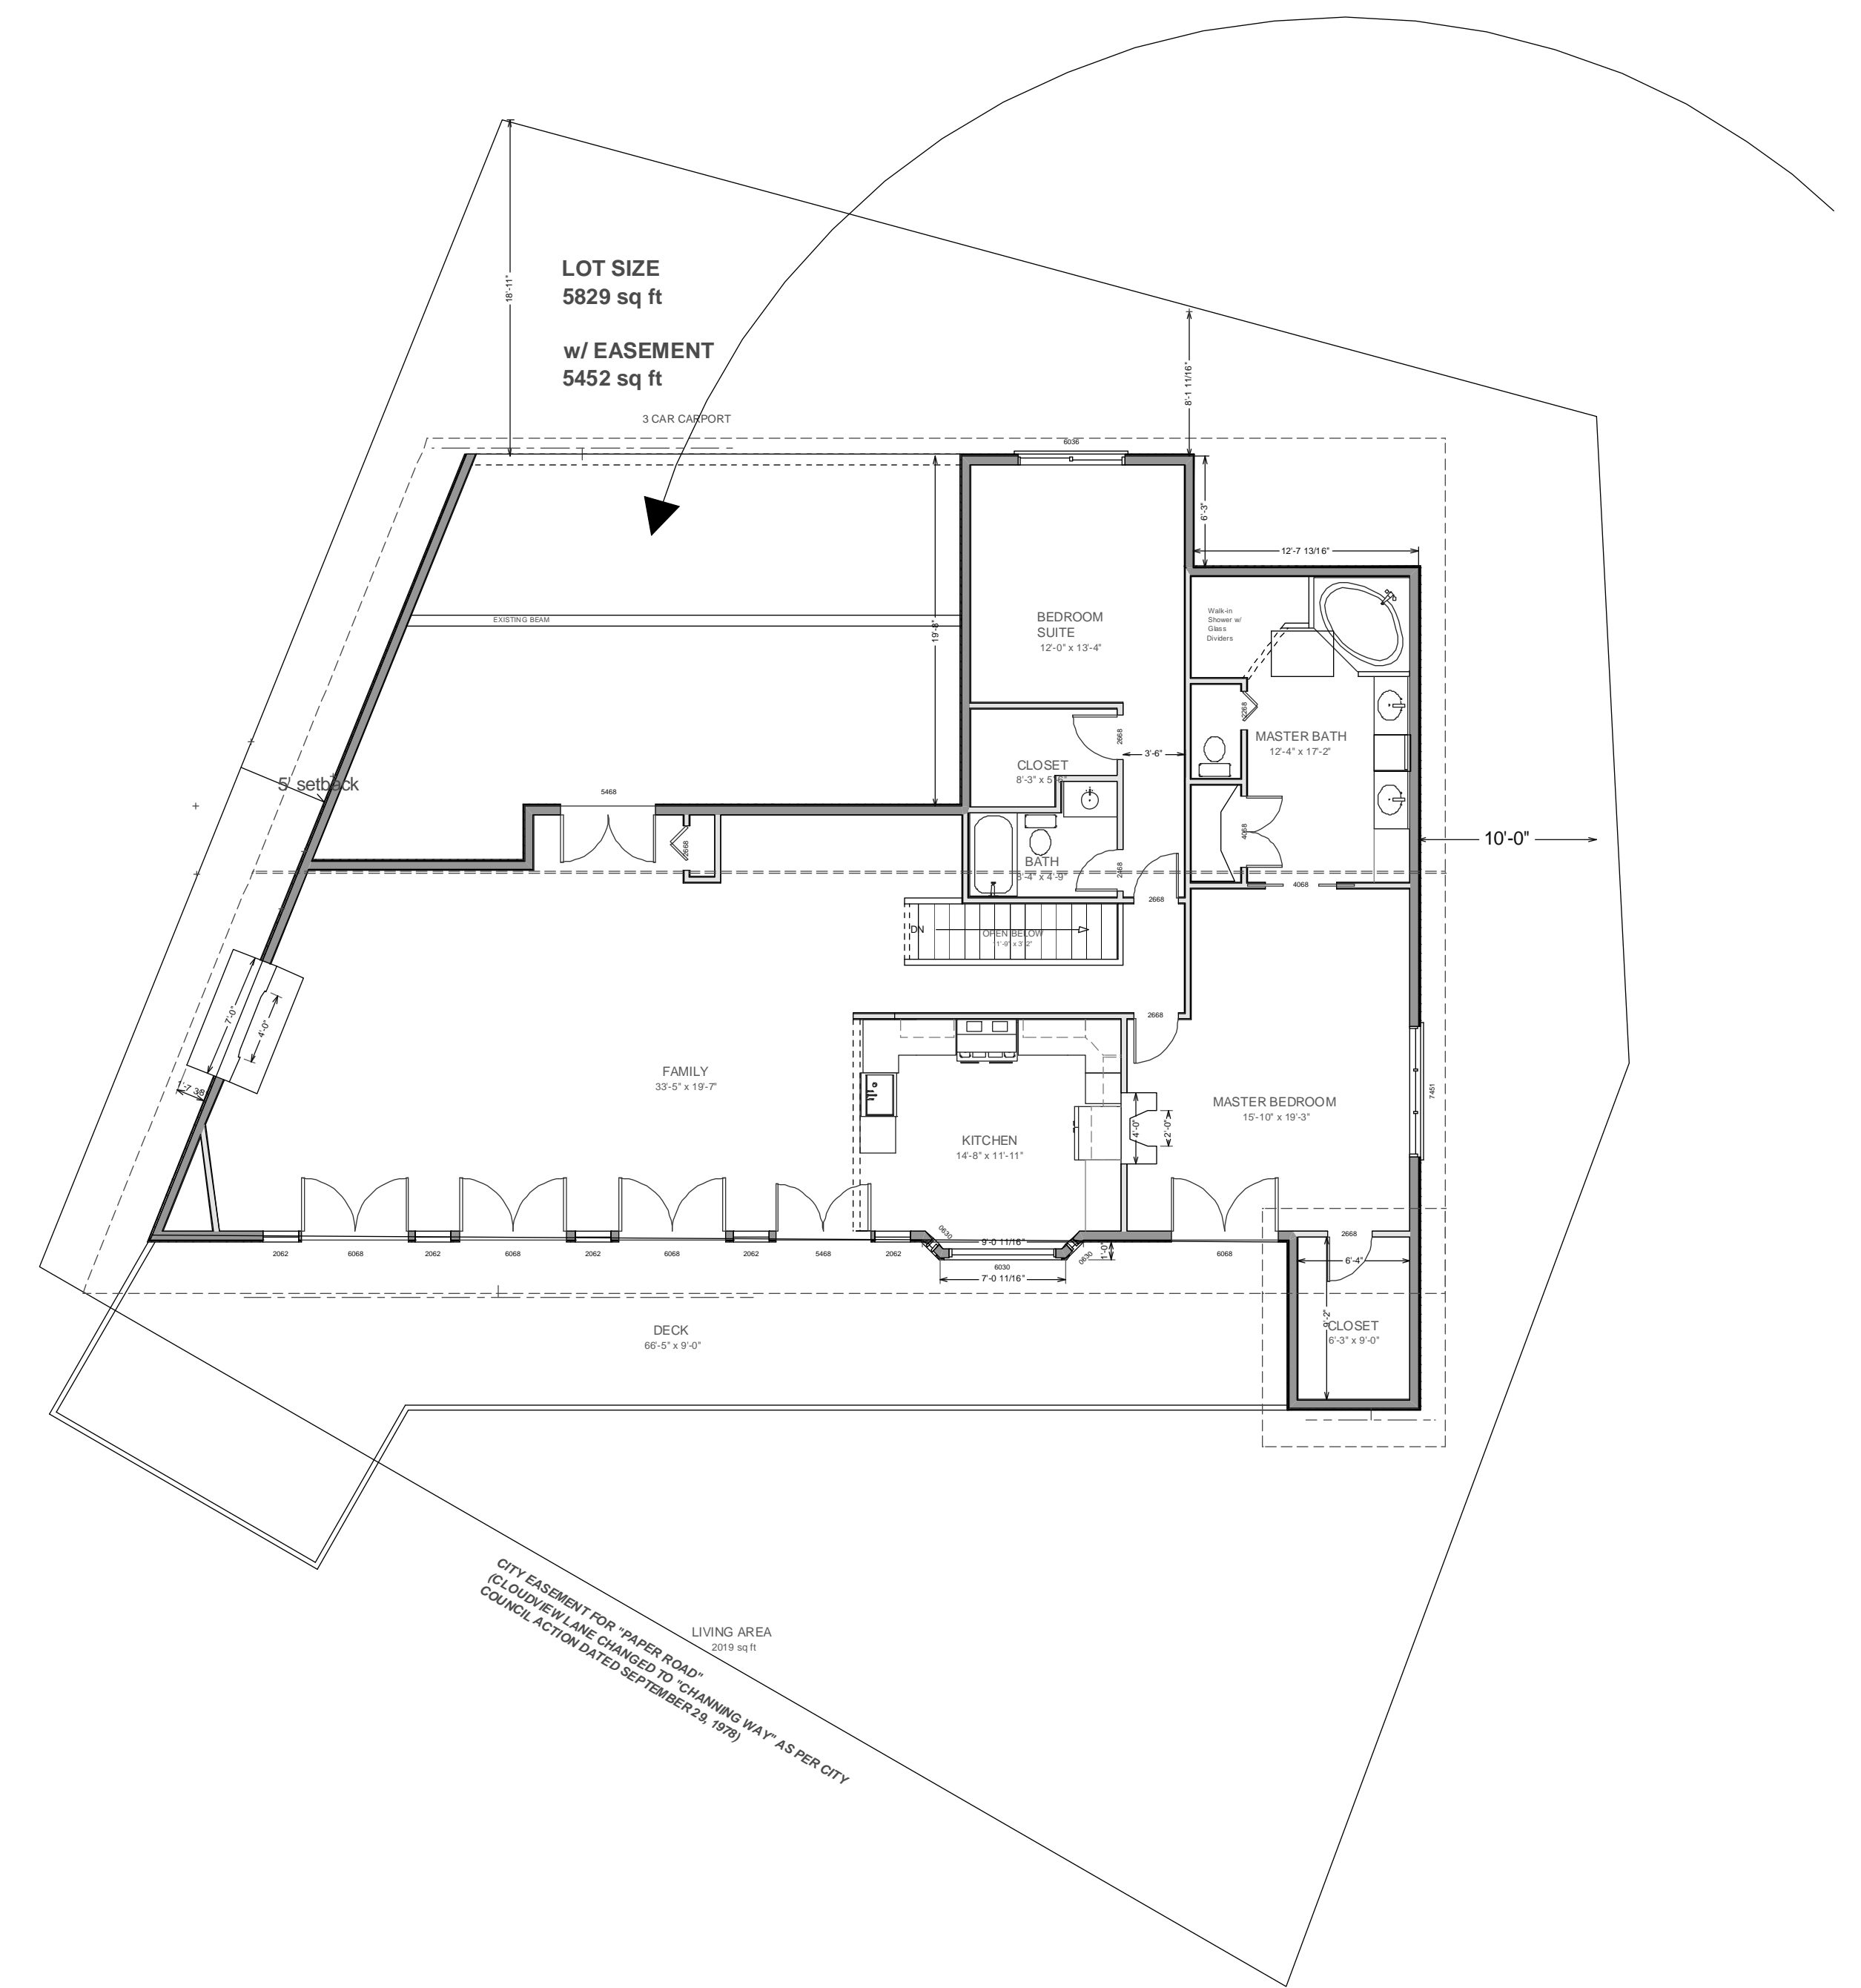

1 Gate Six Rd
Bldg A Suite D
Sausalito, CA 94965
Ph 415-331-3300
Fax 415-331-6800

SITE PLAN
Scale: 1/8" = 1'

COPYRIGHT 2006 NEW HOME CONSTRUCTION, INC. May not be used for any purpose whatsoever without the express permission of the author of design.

REVISED
July 12, 2007
August 1, 2007

OWNER
Sharon Buttici
105 Cloudview Rd
Sausalito, CA 94965
415-38320-5039

105 CLOUDVIEW RD, SAUSALITO

**PROPOSED
EXPANSION OF
EXISTING SPACE INTO
EXISTING CARPORT:**



**THIS IS A INTERIOR
RENOVATION OR PLAN
MODIFICATION. NO
CHANGE UNDER
EXISTING OR HOME
FOOTPRINT.**

**Note: Carport Roof is
to be replaced with
roof of existing home;
therefore, no
modification of
pitch, line, ridge,
materials, color or
finishing.**

**A-2 FOR
EXISTING/PROPOSED**

A - 1

PROPOSED EXPANSION OF LIVING SPACE INTO EXISTING CARPORT:
 Note: Carport Roof is part of existing home; therefore, no modification of roofline, ridge, materials, color or engineering.

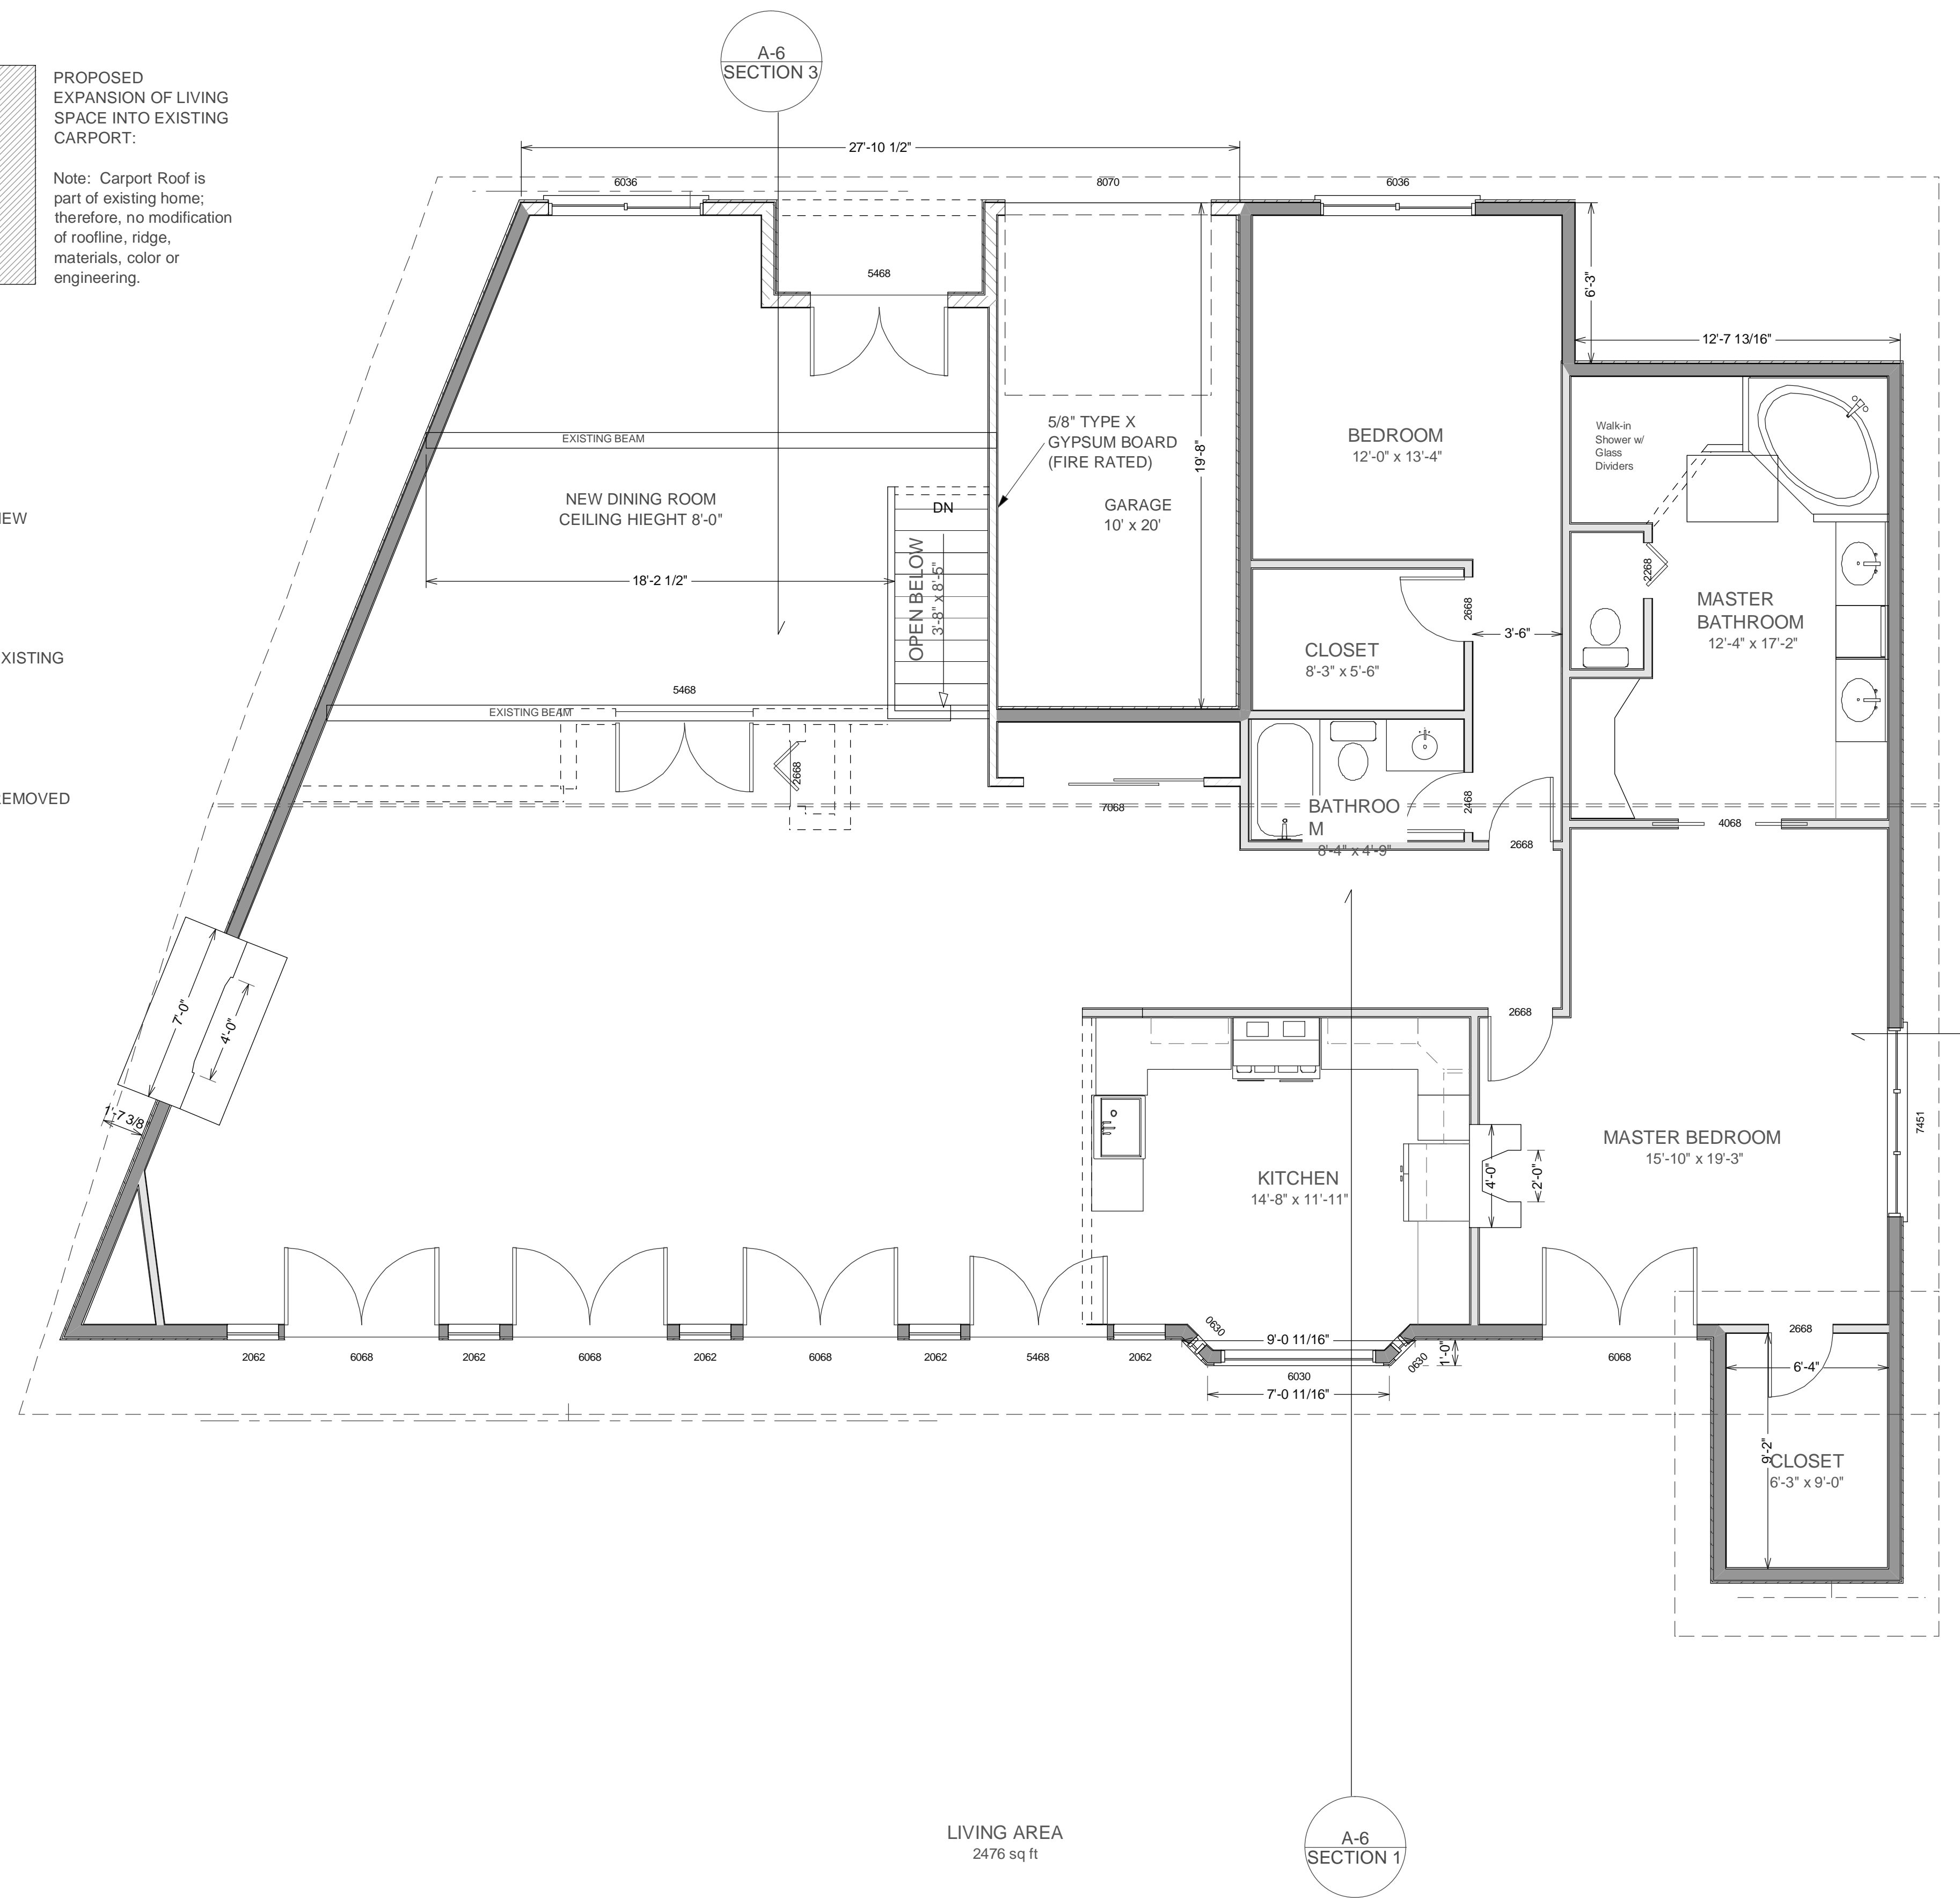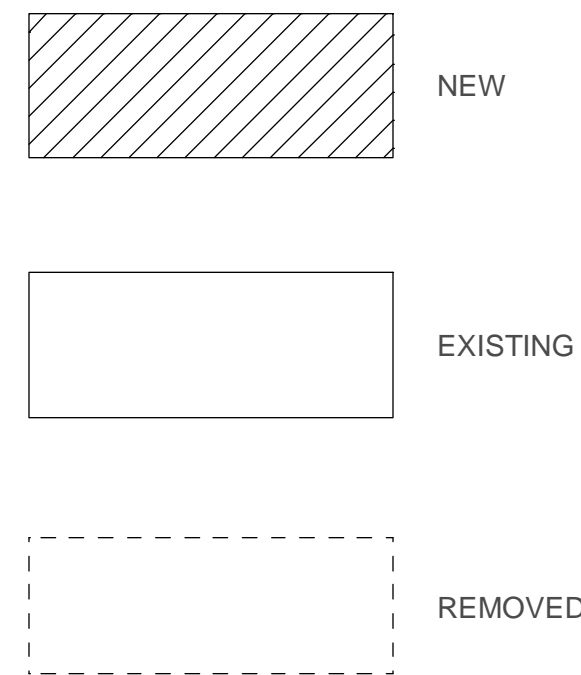

1 Gate Six Rd
 Bldg A Suite D
 Sausalito, CA 94965
 Ph 415-331-3300
 Fax 415-331-6800

PROPOSED FLOOR PLAN
SCALE 1/4" = 1'

COPYRIGHT 2006 NEW HOME CONSTRUCTION, INC. May not be used for any purpose whatsoever without the express permission of the author of design.

REVISED

July 12, 2007


August 1, 2007

OWNER
Sharon Buttici
105 Cloudview Rd
Sausalito, CA 94965
415-38320-5039

105 CLOUDVIEW RD, SAUSALITO

A-6
SECTION 2

A - 2

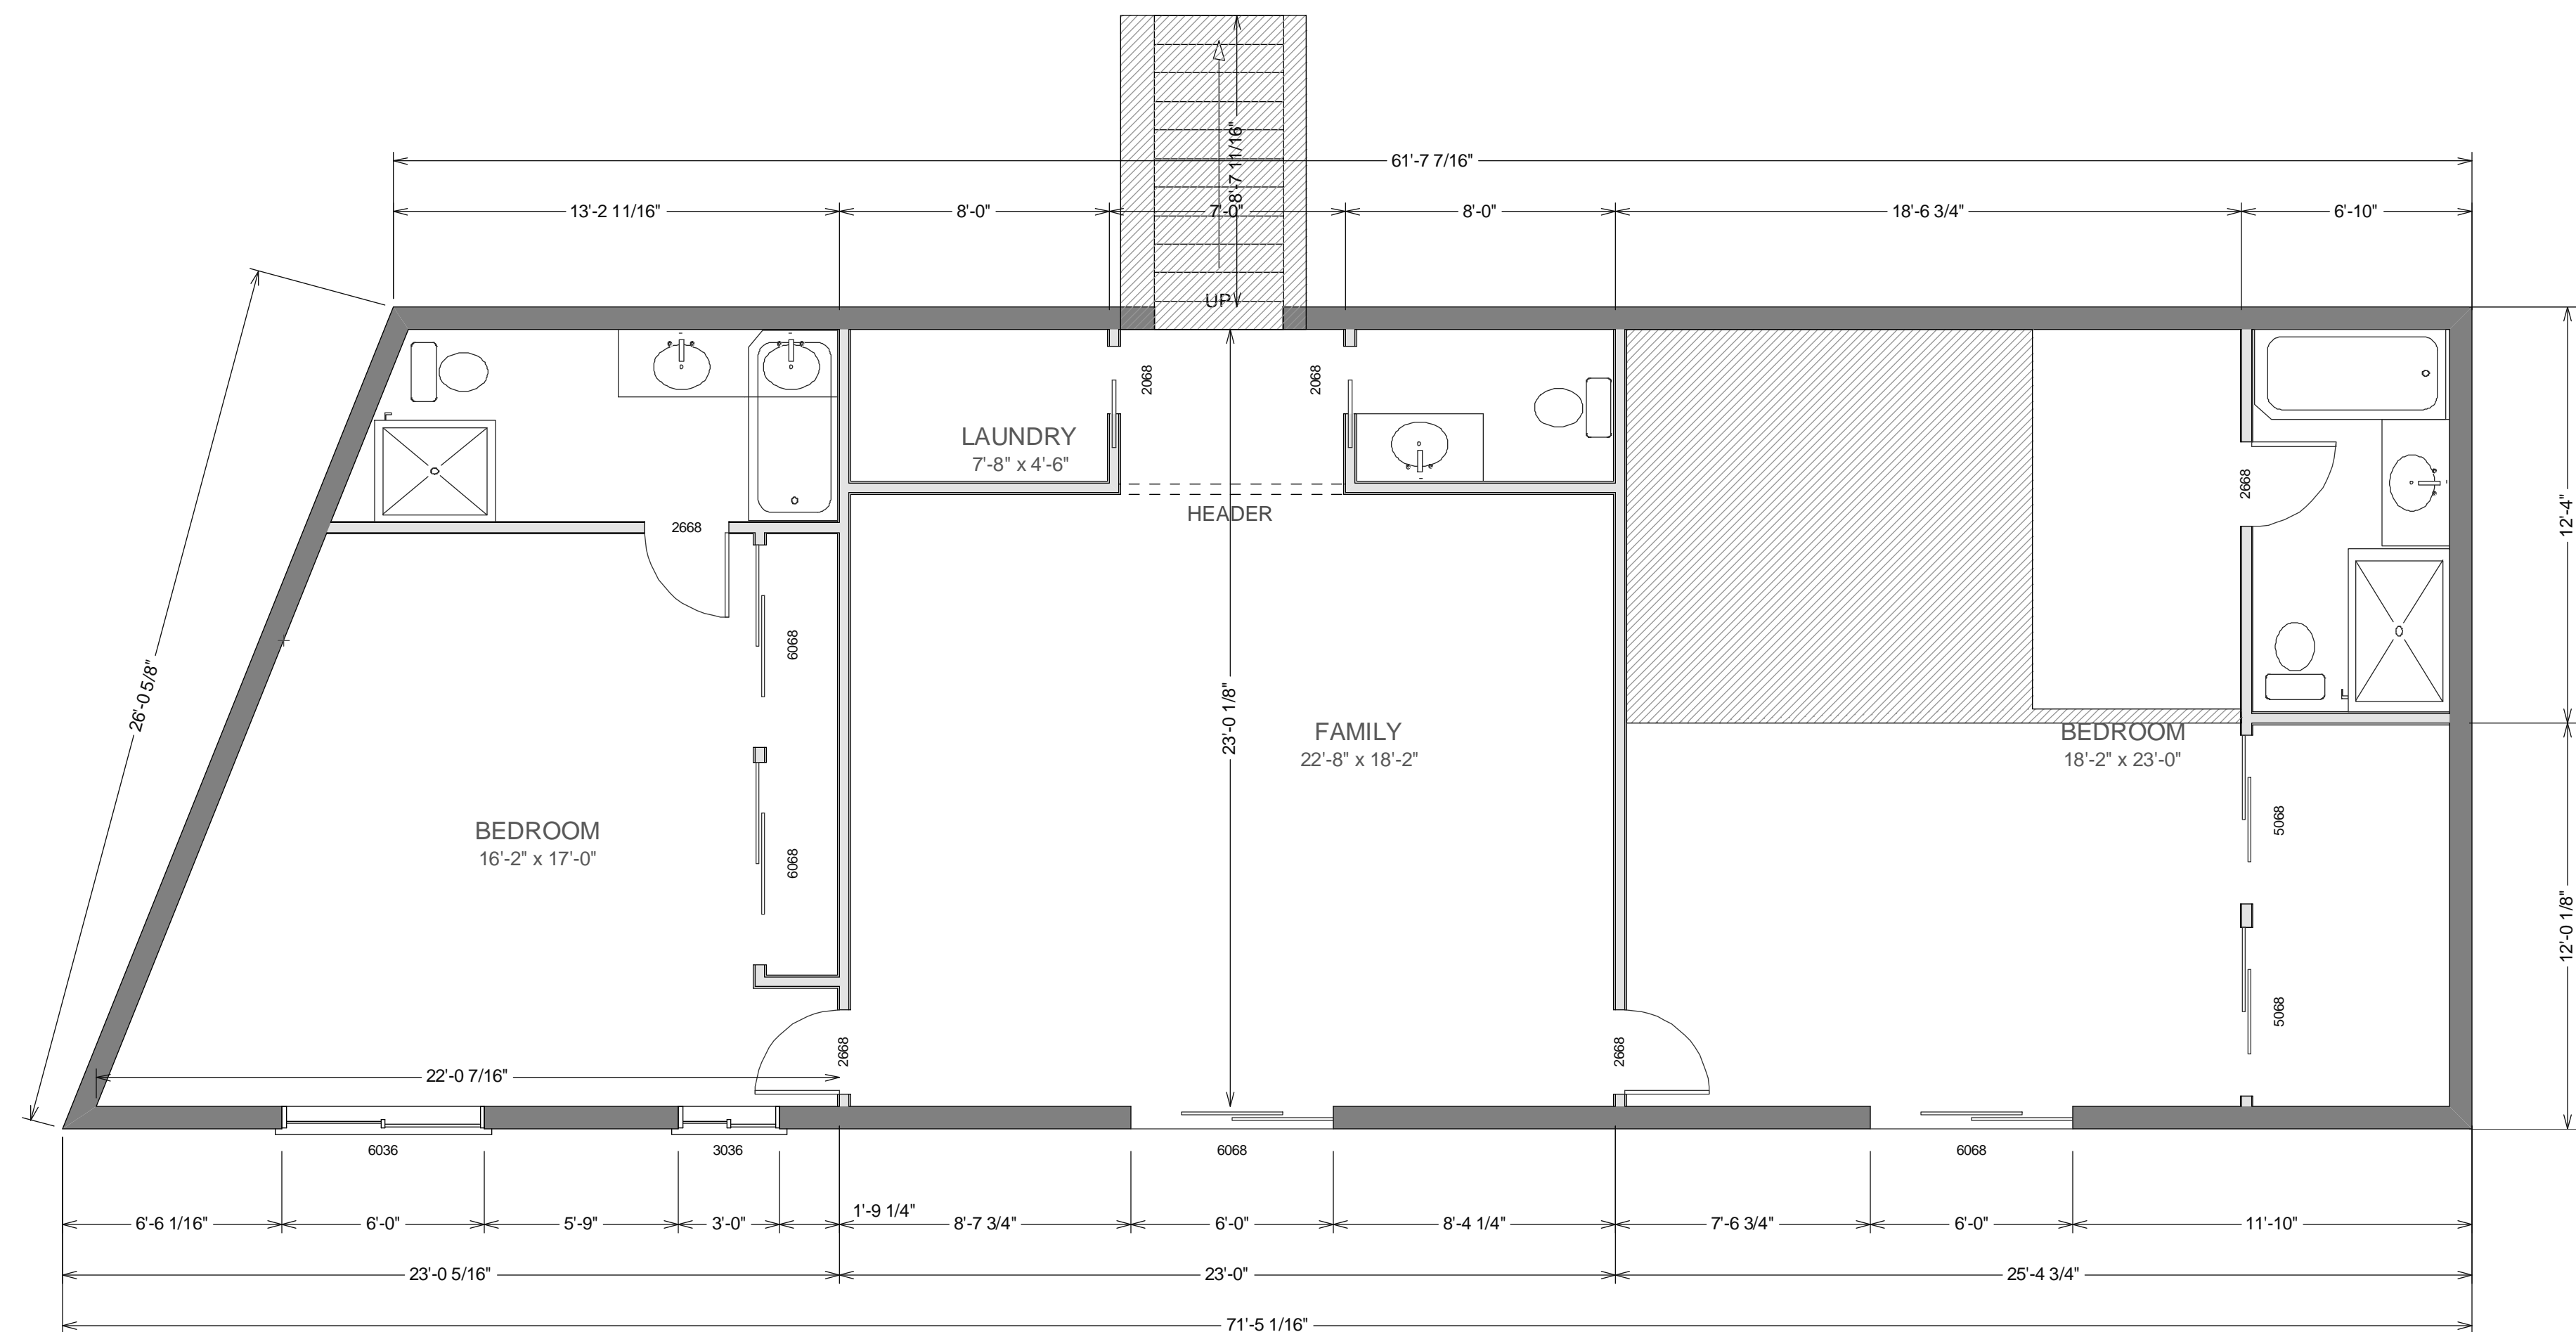

EXISTING LIVING AREA ON LOWER LEVEL
 same as
 PROPOSED LIVING AREA ON LOWER LEVEL

NO CHANGE TO LOWER LEVEL FLOOR PLAN OTHER THAN RELOCATION OF STAIRWELL
 1619 sq ft

1 Gate Six Rd
 Bldg A Suite D
 Sausalito, CA 94965
 Ph 415-331-3300
 Fax 415-331-6800

PROPOSED FLOOR PLAN (LOWER LEVEL)
SCALE 1/4" = 1'

COPYRIGHT 2006 NEW HOME CONSTRUCTION, INC. May not be used for any purpose whatsoever without the express permission of the author of design.

REVISED

July 12, 2007


August 1, 2007

OWNER
Sharon Buttici
105 Cloudview Rd
Sausalito, CA 94965
415-38320-5039

105 CLOUDVIEW RD, SAUSALITO

A - 3

12'-0 1/8"
12'-4"
24'-4 1/8"

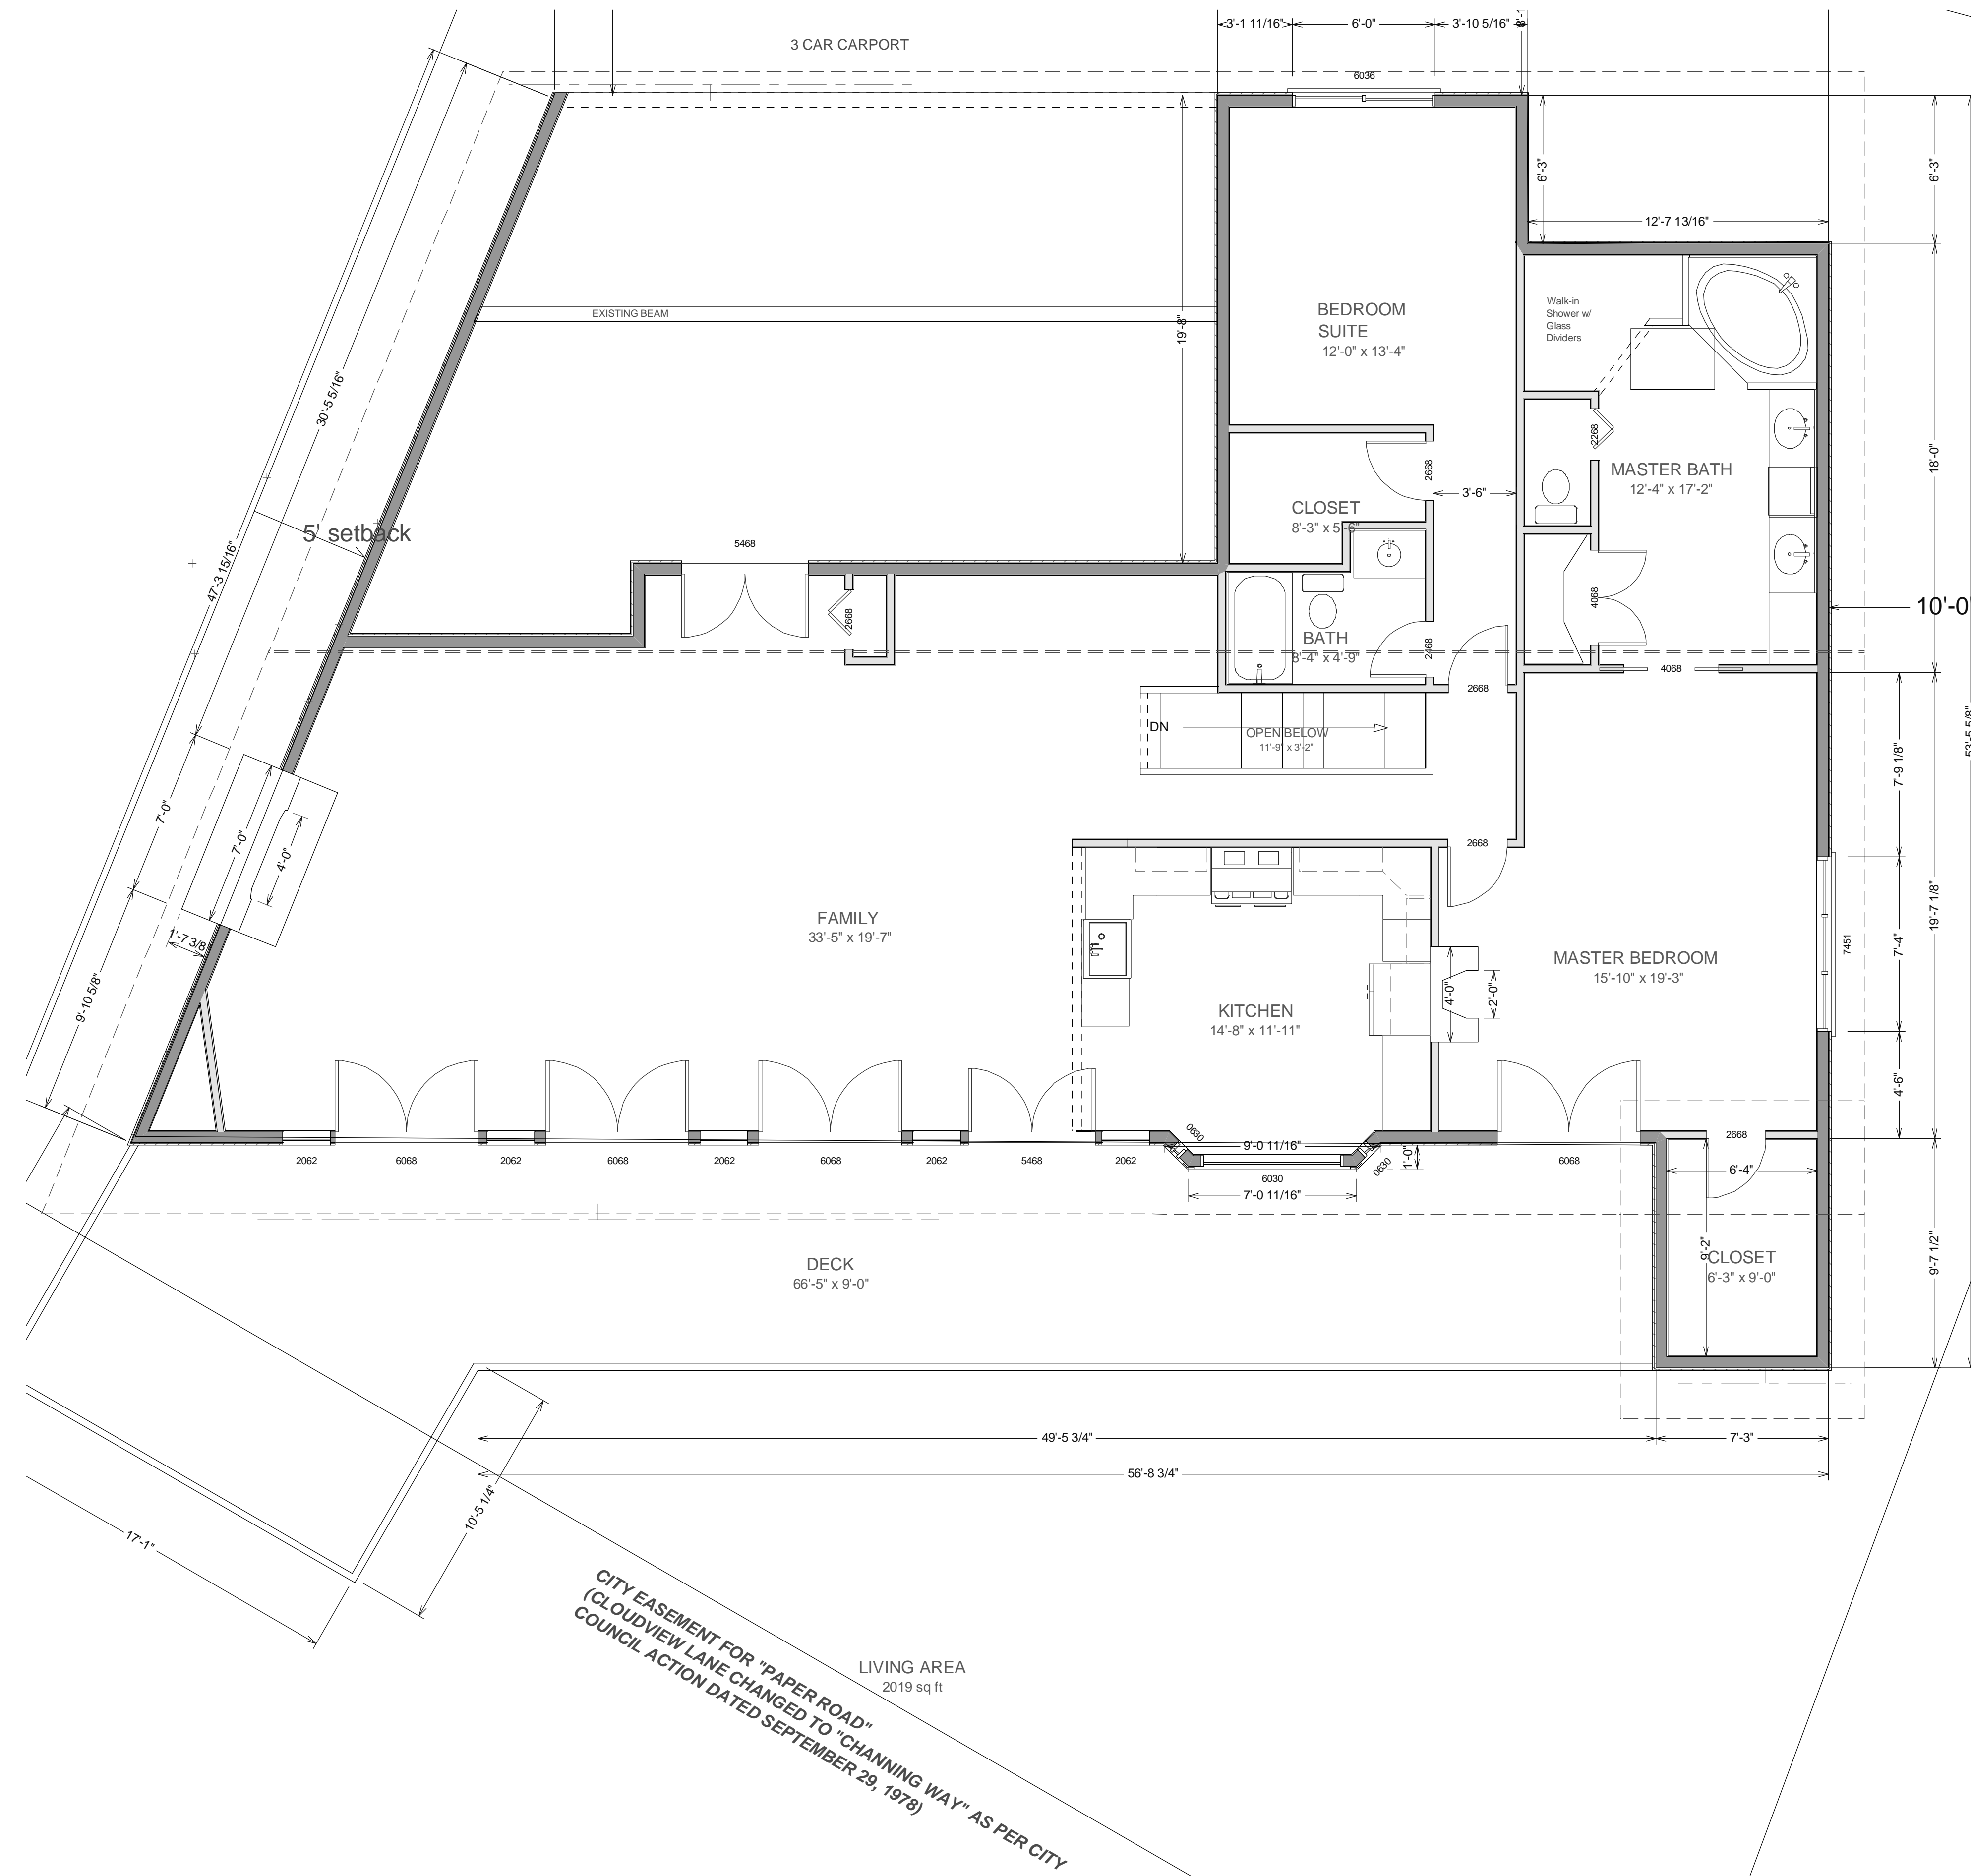

1 Gate Six Rd
 Bldg A Suite D
 Sausalito, CA 94965
 Ph 415-331-3300
 Fax 415-331-6800

AS-IS FLOOR PLAN (MAIN LEVEL)
SCALE 1/4" = 1'

COPYRIGHT 2006 NEW HOME CONSTRUCTION, INC. May not be used for any purpose whatsoever without the express permission of the author of design.

REVISED


July 12, 2007


August 1, 2007

OWNER
Sharon Buttici
105 Cloudview Rd
Sausalito, CA 94965
415-38320-5039

105 CLOUDVIEW RD, SAUSALITO

A - 4

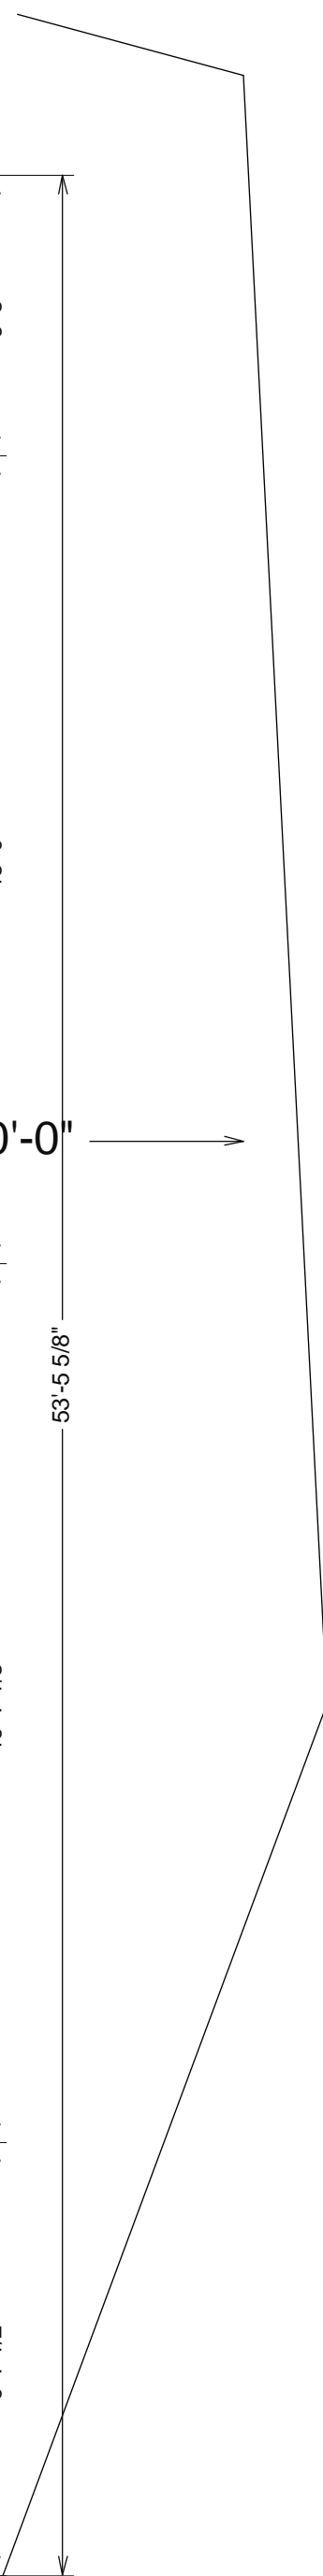

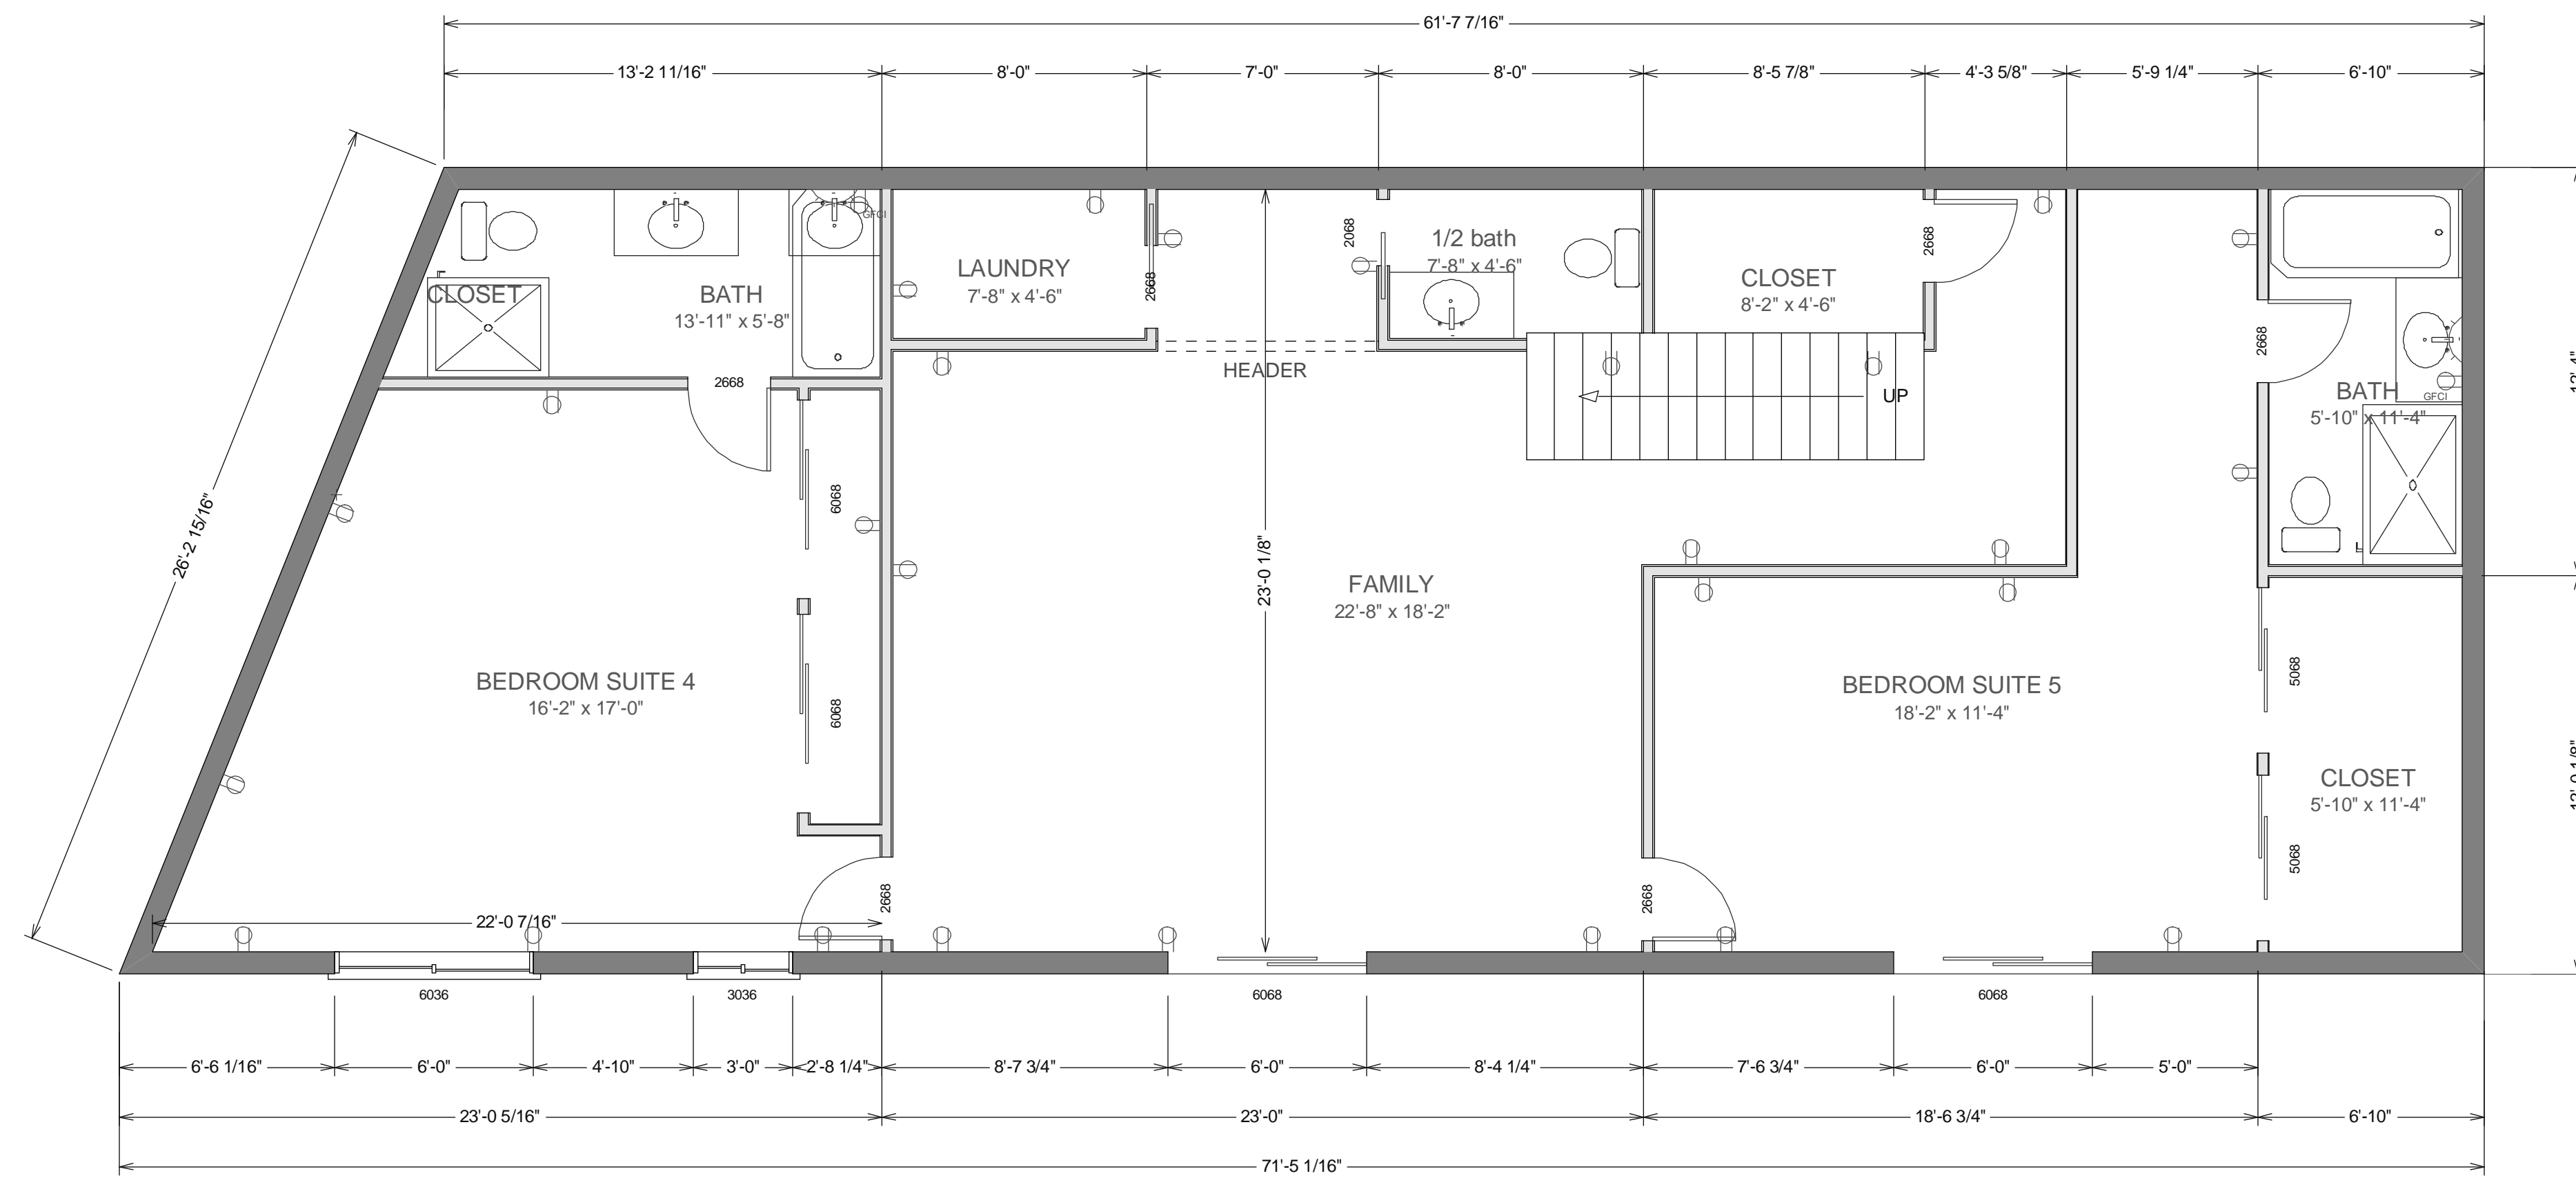

EXISTING LIVING AREA ON LOWER LEVEL
 same as
 PROPOSED LIVING AREA ON LOWER LEVEL

NO CHANGE TO LOWER LEVEL FLOOR PLAN OTHER THAN RELOCATION OF STAIRWELL
 1619 sq ft

1 Gate Six Rd
 Bldg A Suite D
 Sausalito, CA 94965
 Ph 415-331-3300
 Fax 415-331-6800

AS-IS FLOOR PLAN (LOWER LEVEL)
SCALE 1/4" = 1'

COPYRIGHT 2006 NEW HOME CONSTRUCTION, INC. May not be used for any purpose whatsoever without the express permission of the author of design.

REVISED

July 12, 2007

August 1, 2007

OWNER
Sharon Buttici
105 Cloudview Rd
Sausalito, CA 94965
415-38320-5039


105 CLOUDVIEW RD, SAUSALITO

A - 5


12'-0 1/8"

12'-4"

24'-4 1/8"

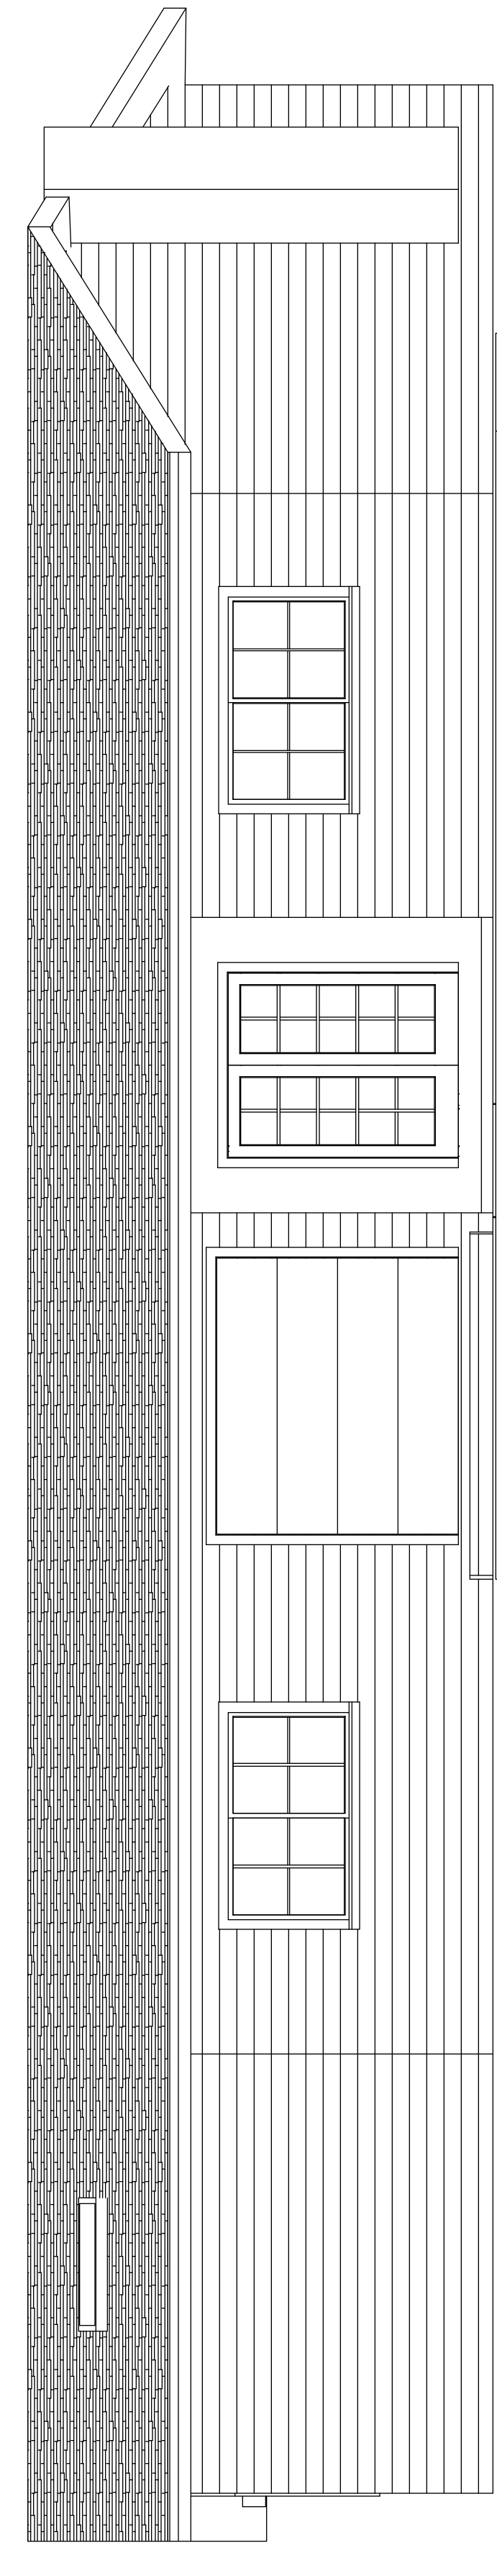

SOUTH ELEVATION
(PROPOSED)

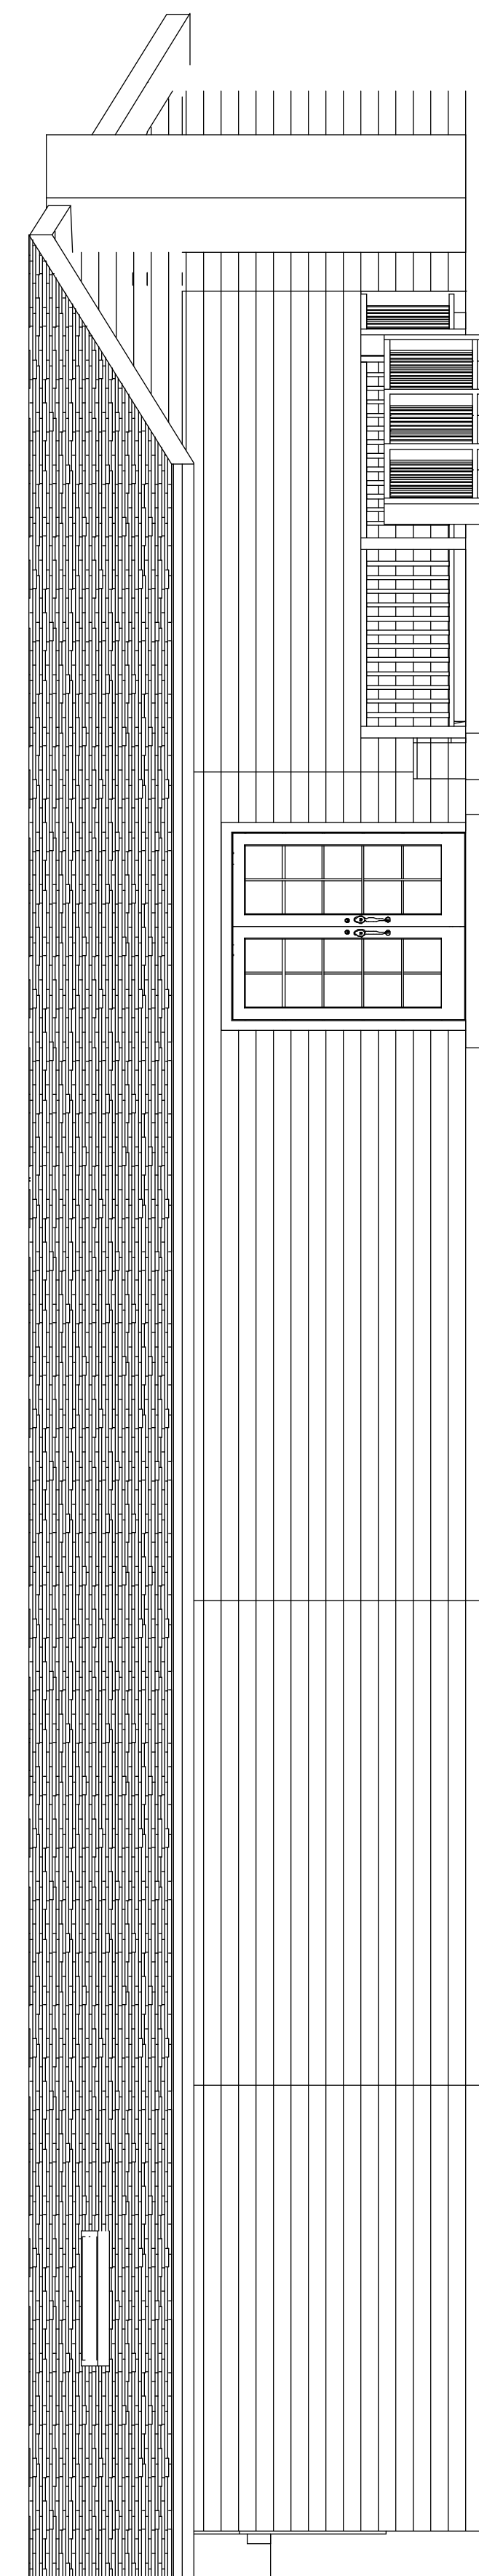

SOUTH ELEVATION (EXISTING)

*NOTE: No change to existing East, West or North Elevations



SECTION 1



SECTION 2



SECTION 3

1 Gate Six Rd
Bldg A Suite D
Sausalito, CA 94965
Ph 415-331-3300
Fax 415-331-6800

ELEVATIONS & SECTIONS
SCALE 1/4" = 1'

COPYRIGHT 2006 NEW HOME CONSTRUCTION, INC. May not be used for any purpose whatsoever without the express permission of the author of design.

REVISED



July 12, 2007

August 1, 2007

OWNER
Sharon Buttici
105 Cloudview Rd
Sausalito, CA 94965
415-38320-5039

105 CLOUDVIEW RD, SAUSALITO

A - 6

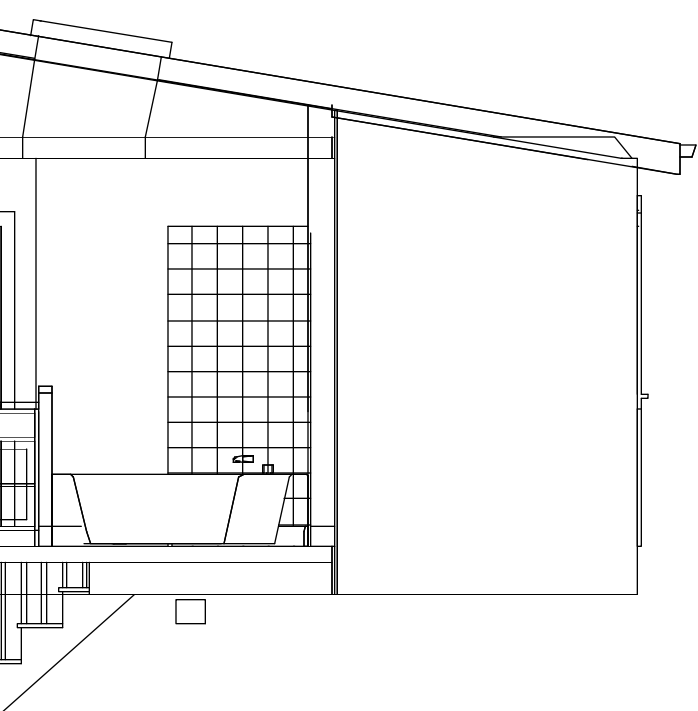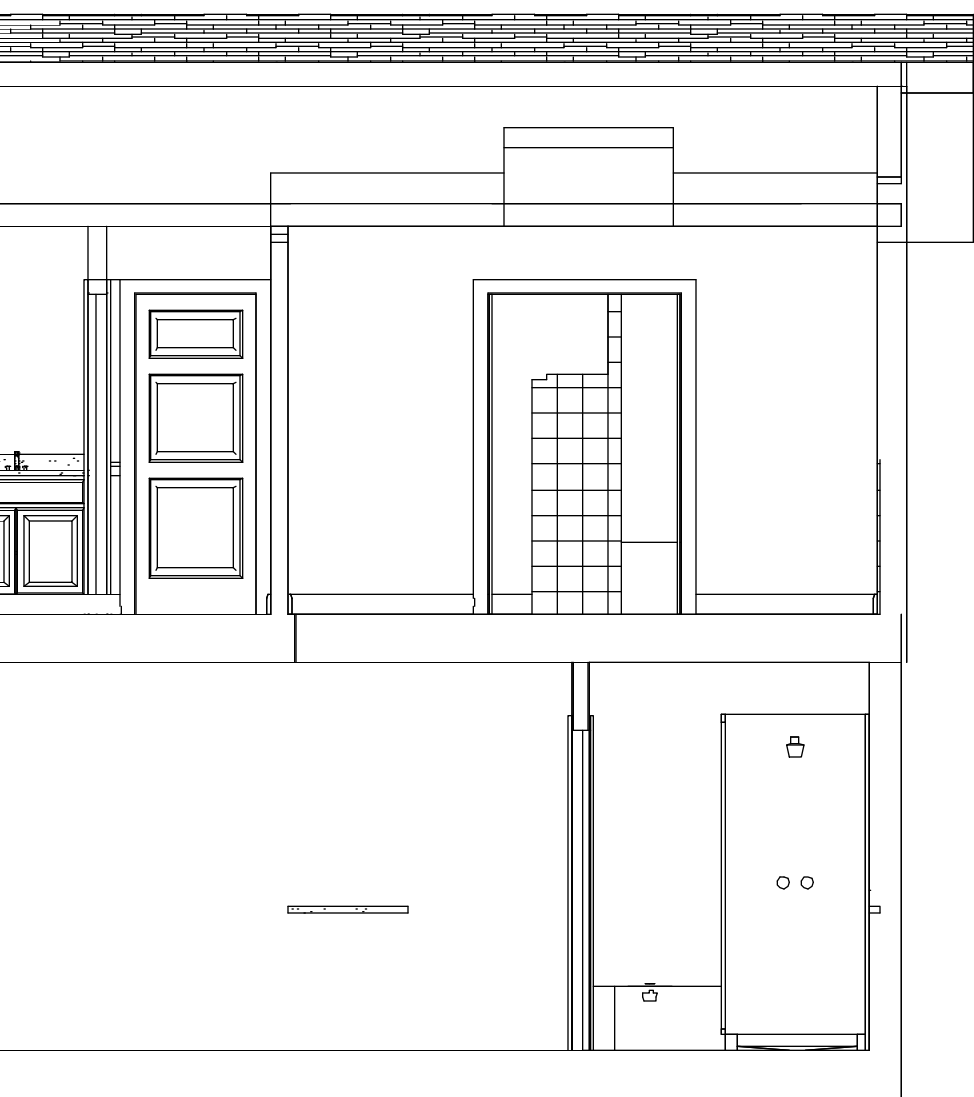


PROPOSED EXPANSION OF LIVING SPACE INTO EXISTING CARPORT:

Note: Carport Roof is part of existing home; therefore, no modification of roofline, ridge, materials, color or engineering.

NEW

EXISTING

REMOVED

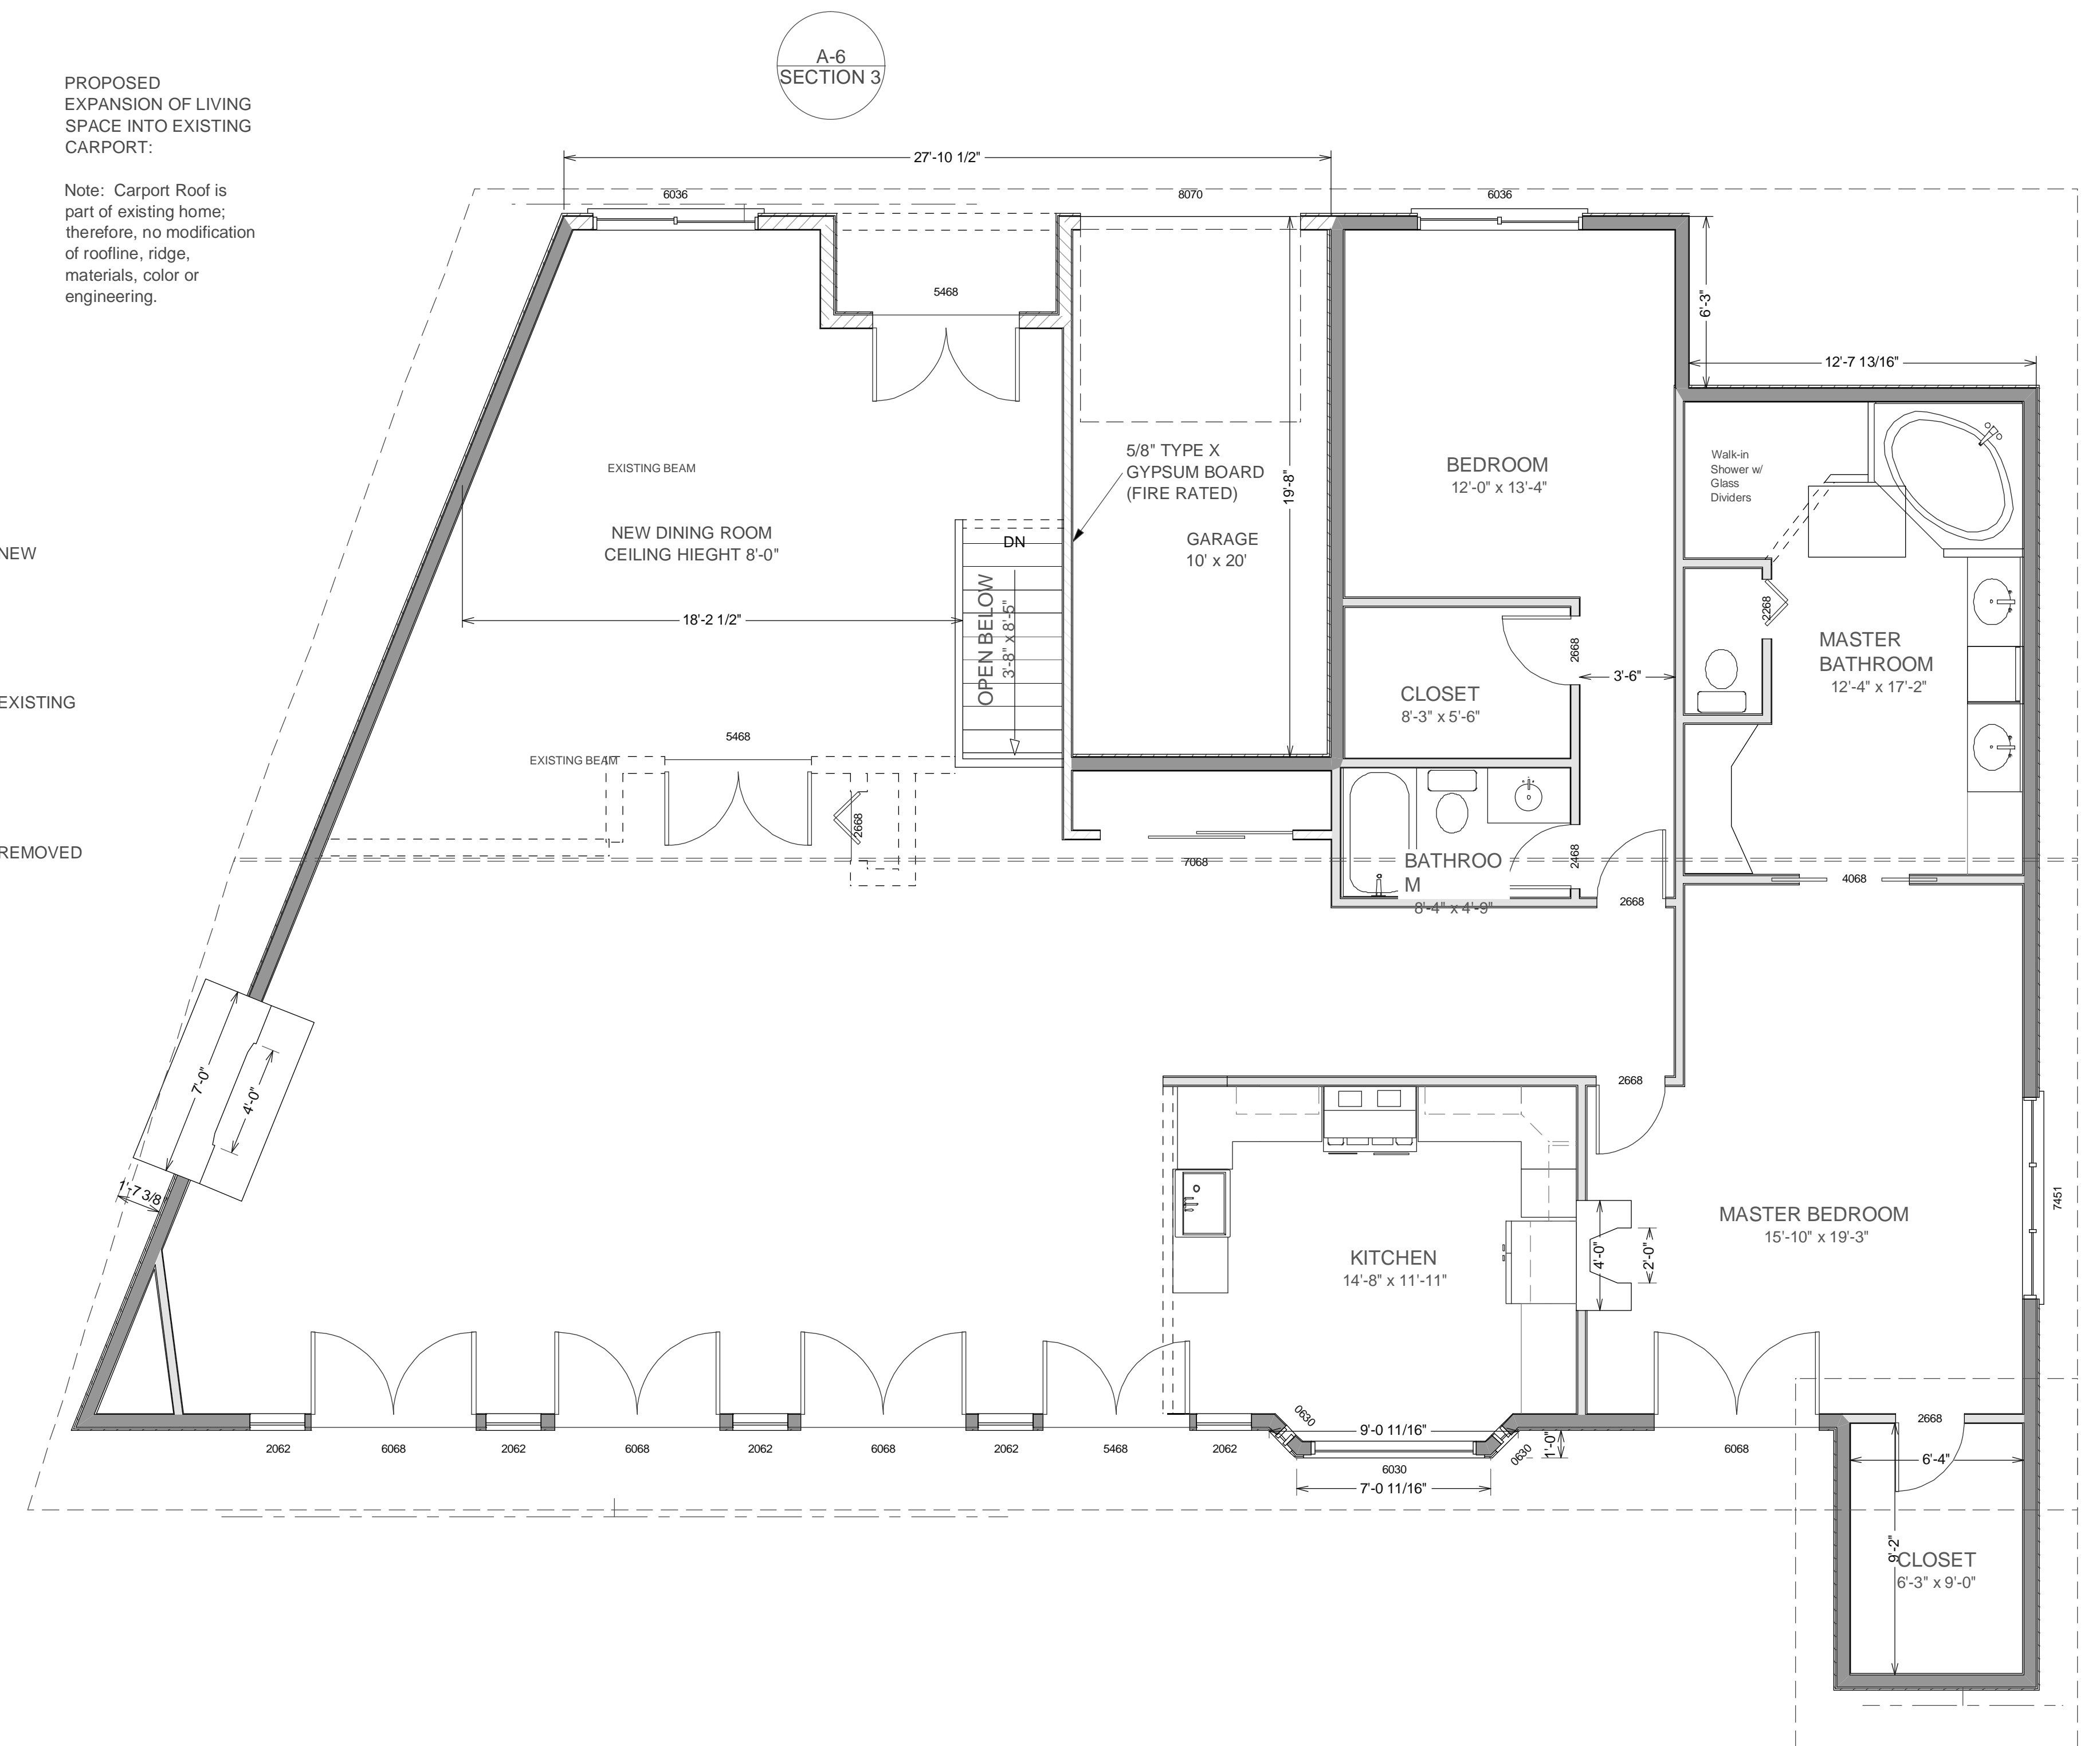

LIVING AREA
2476 sq ft

A-6
SECTION 1

1 Gate Six Rd
Bldg A Suite D
Sausalito, CA 94965
Ph 415-331-3300
Fax 415-331-6800

ELECTRICAL
SCALE 1/4" = 1'

COPYRIGHT 2006 NEW HOME CONSTRUCTION, INC. May not be used for any purpose whatsoever without the express permission of the author of design.

REVISED

July 12, 2007


August 1, 2007

OWNER
Sharon Buttici
105 Cloudview Rd
Sausalito, CA 94965
415-38320-5039

105 CLOUDVIEW RD, SAUSALITO

A-6
SECTION 2

A - 4

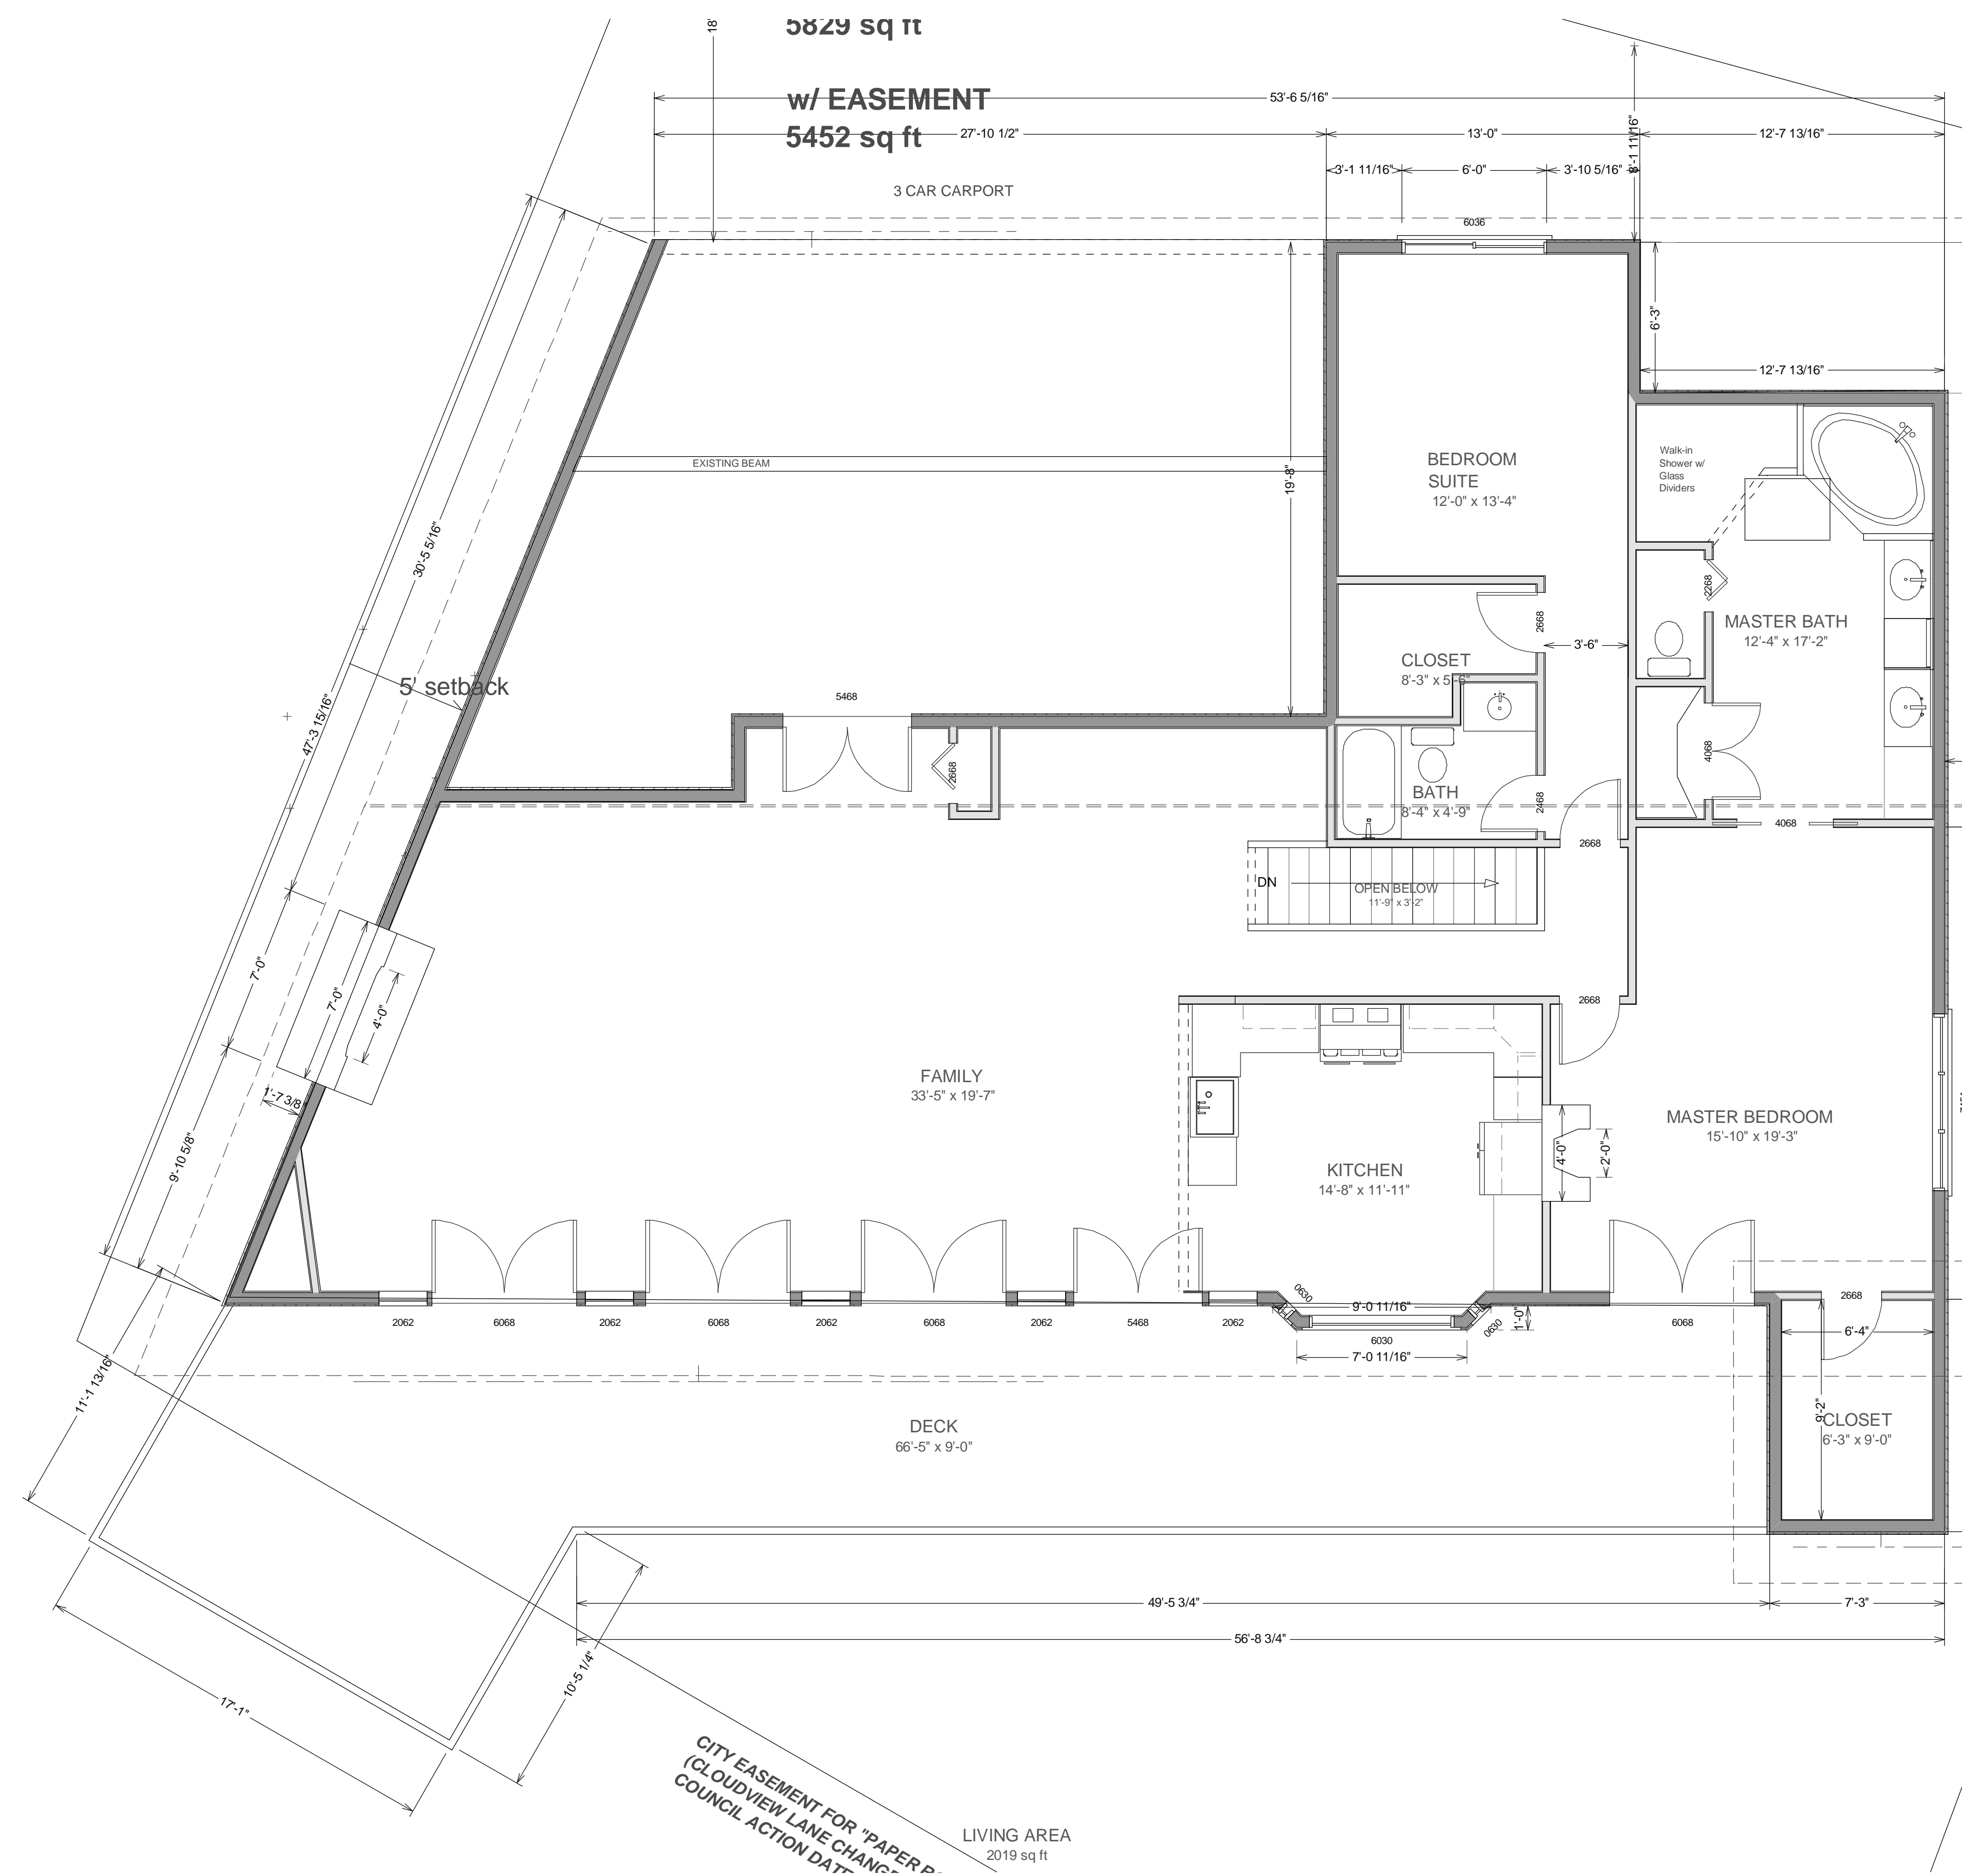

1 Gate Six Rd
Bldg A Suite D
Sausalito, CA 94965
Ph 415-331-3300
Fax 415-331-6800

MAIN FLOOR PLAN
Scale: 1/4" = 1'

COPYRIGHT 2006 NEW HOME CONSTRUCTION, INC. May not be used for any purpose whatsoever without the express permission of the author of design.

REVISED


July 12, 2007


August 1, 2007

OWNER
Sharon Buttici
105 Cloudview Rd
Sausalito, CA 94965
415-38320-5039

105 CLOUDVIEW RD, SAUSALITO

A - 1

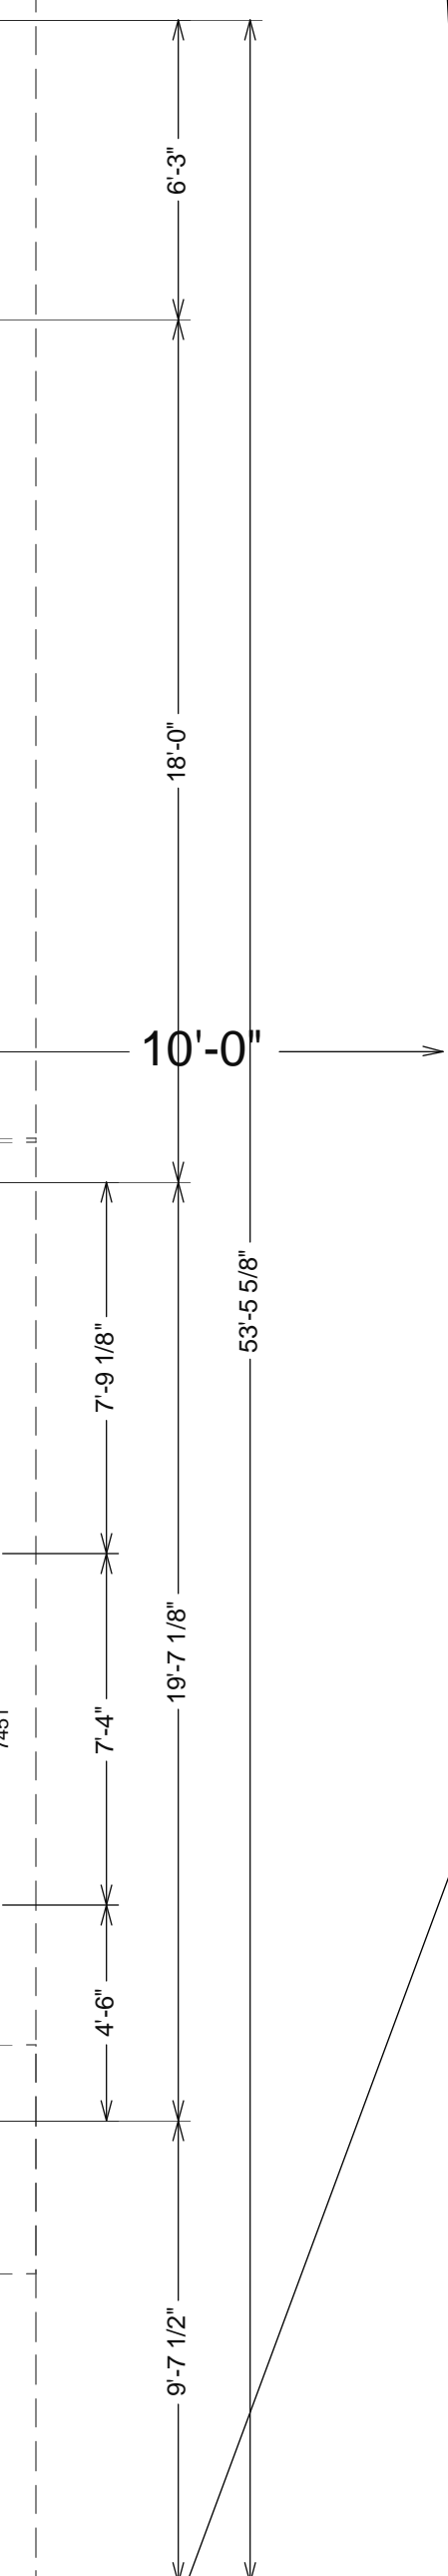

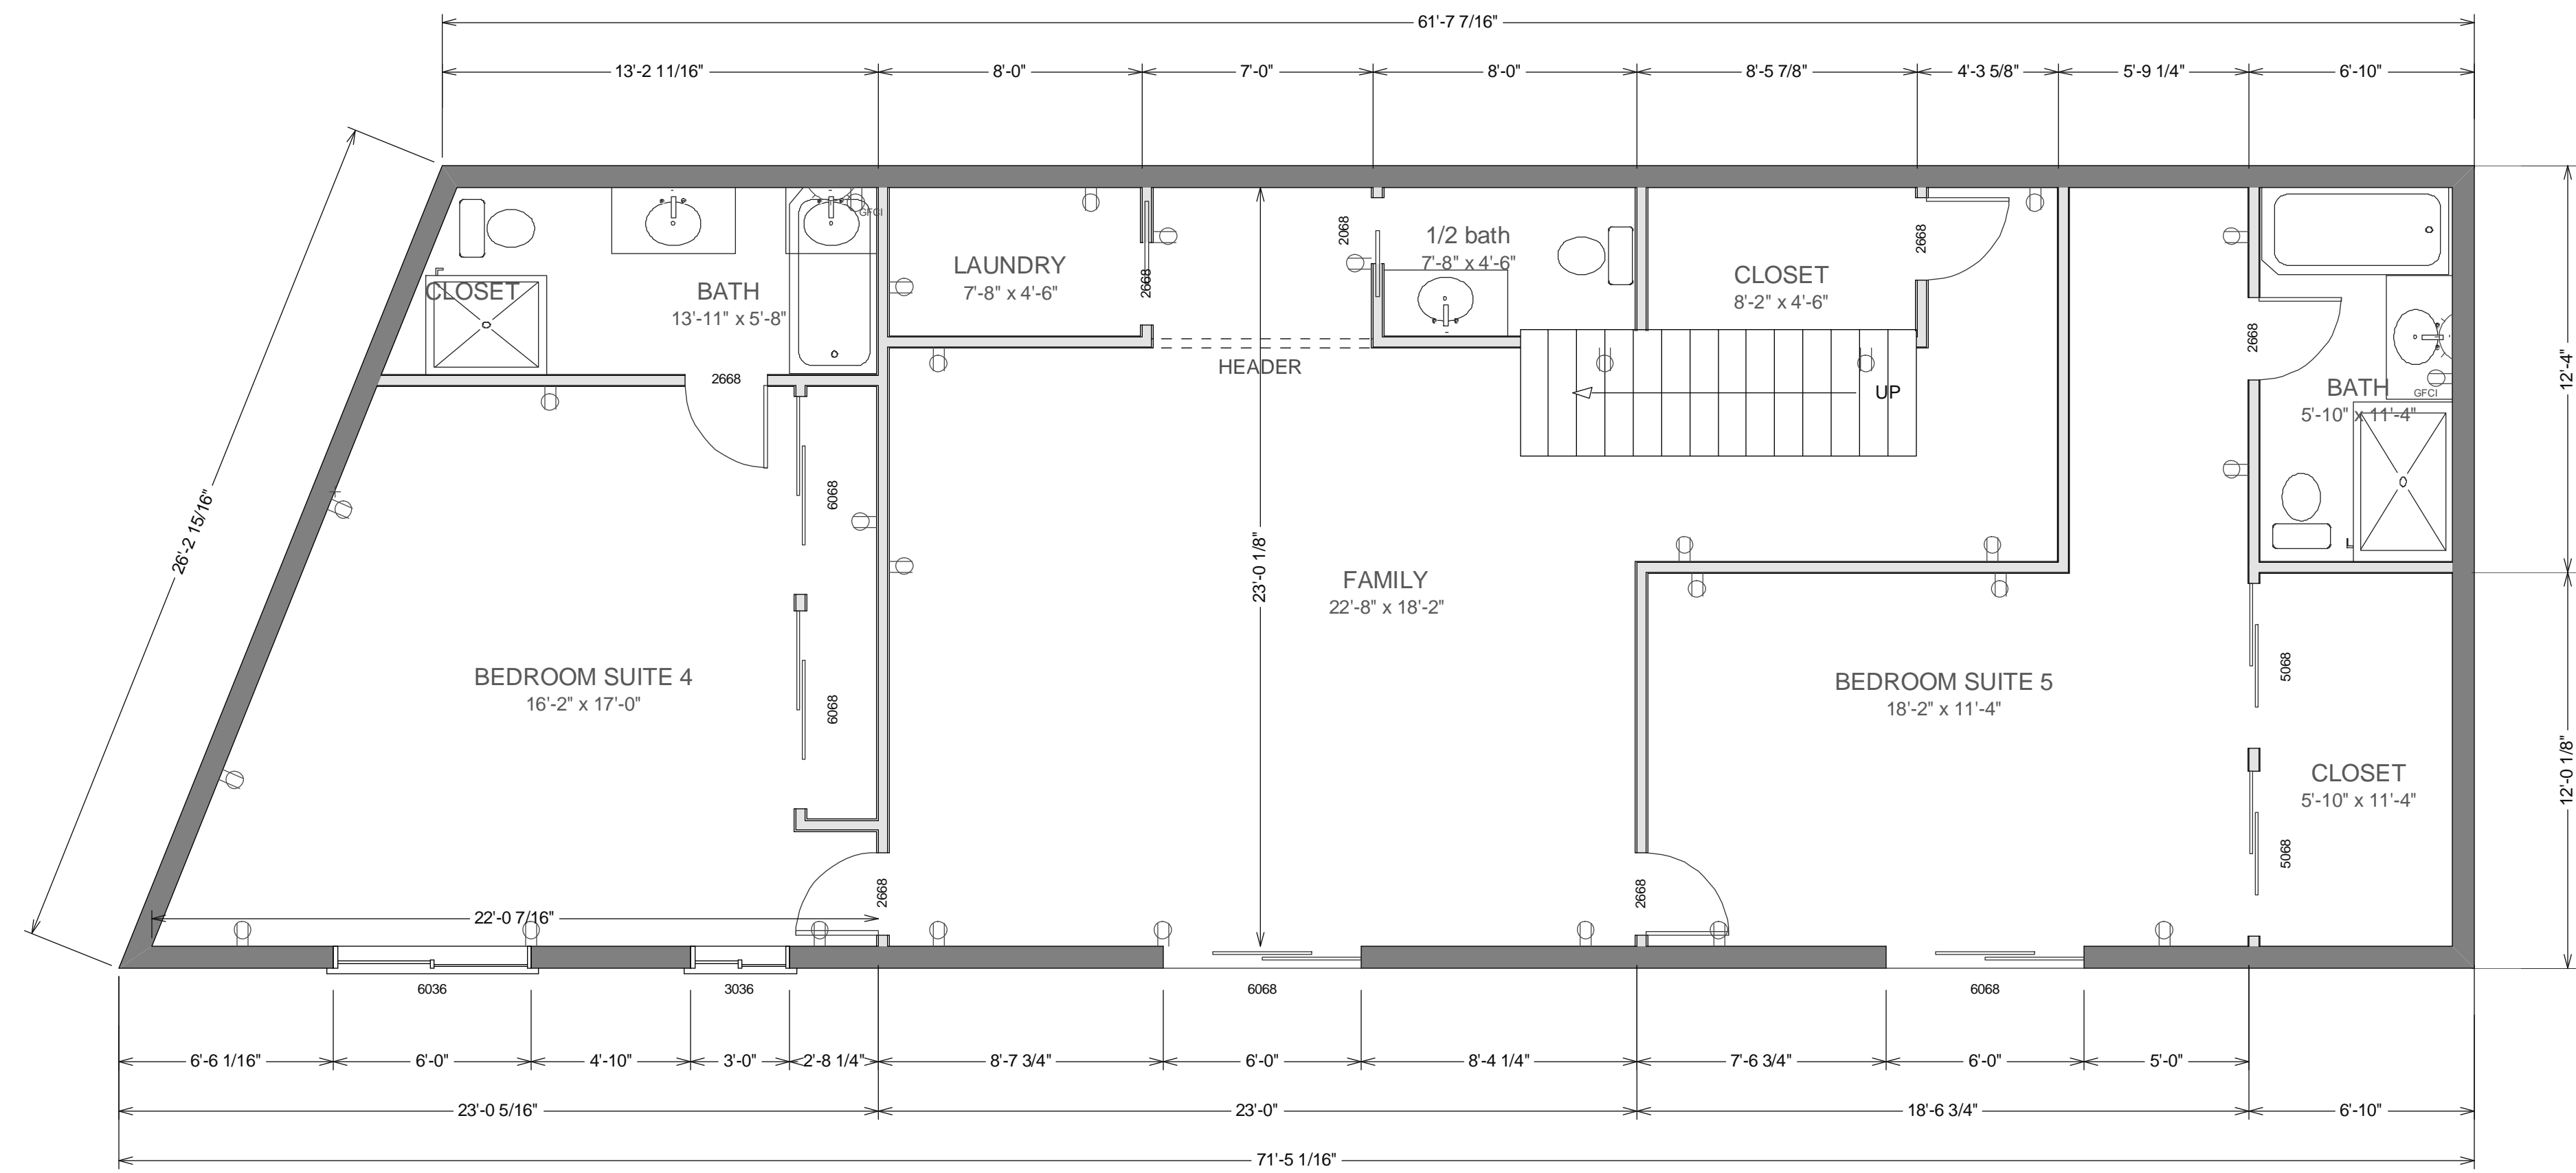

2ND FLOOR
1619 sq ft

1 Gate Six Rd
Bldg A Suite D
Sausalito, CA 94965
Ph 415-331-3300
Fax 415-331-6800

2ND LEVEL FLOOR PLAN
Scale: 1/4" = 1'

COPYRIGHT 2006 NEW HOME CONSTRUCTION, INC. May not be used for any purpose whatsoever without the express permission of the author of design.

REVISED

July 12, 2007

August 1, 2007

OWNER
Sharon Buttici
105 Cloudview Rd
Sausalito, CA 94965
415-38320-5039

105 CLOUDVIEW RD, SAUSALITO

A - 2

12'-0 1/8"

12'-4"

24'-4 1/8"