


LIVING AREA
 Main Floor 2119 sq ft
 Lower Floor 670 sq ft
TOTAL LIVING AREA 2780 sq ft

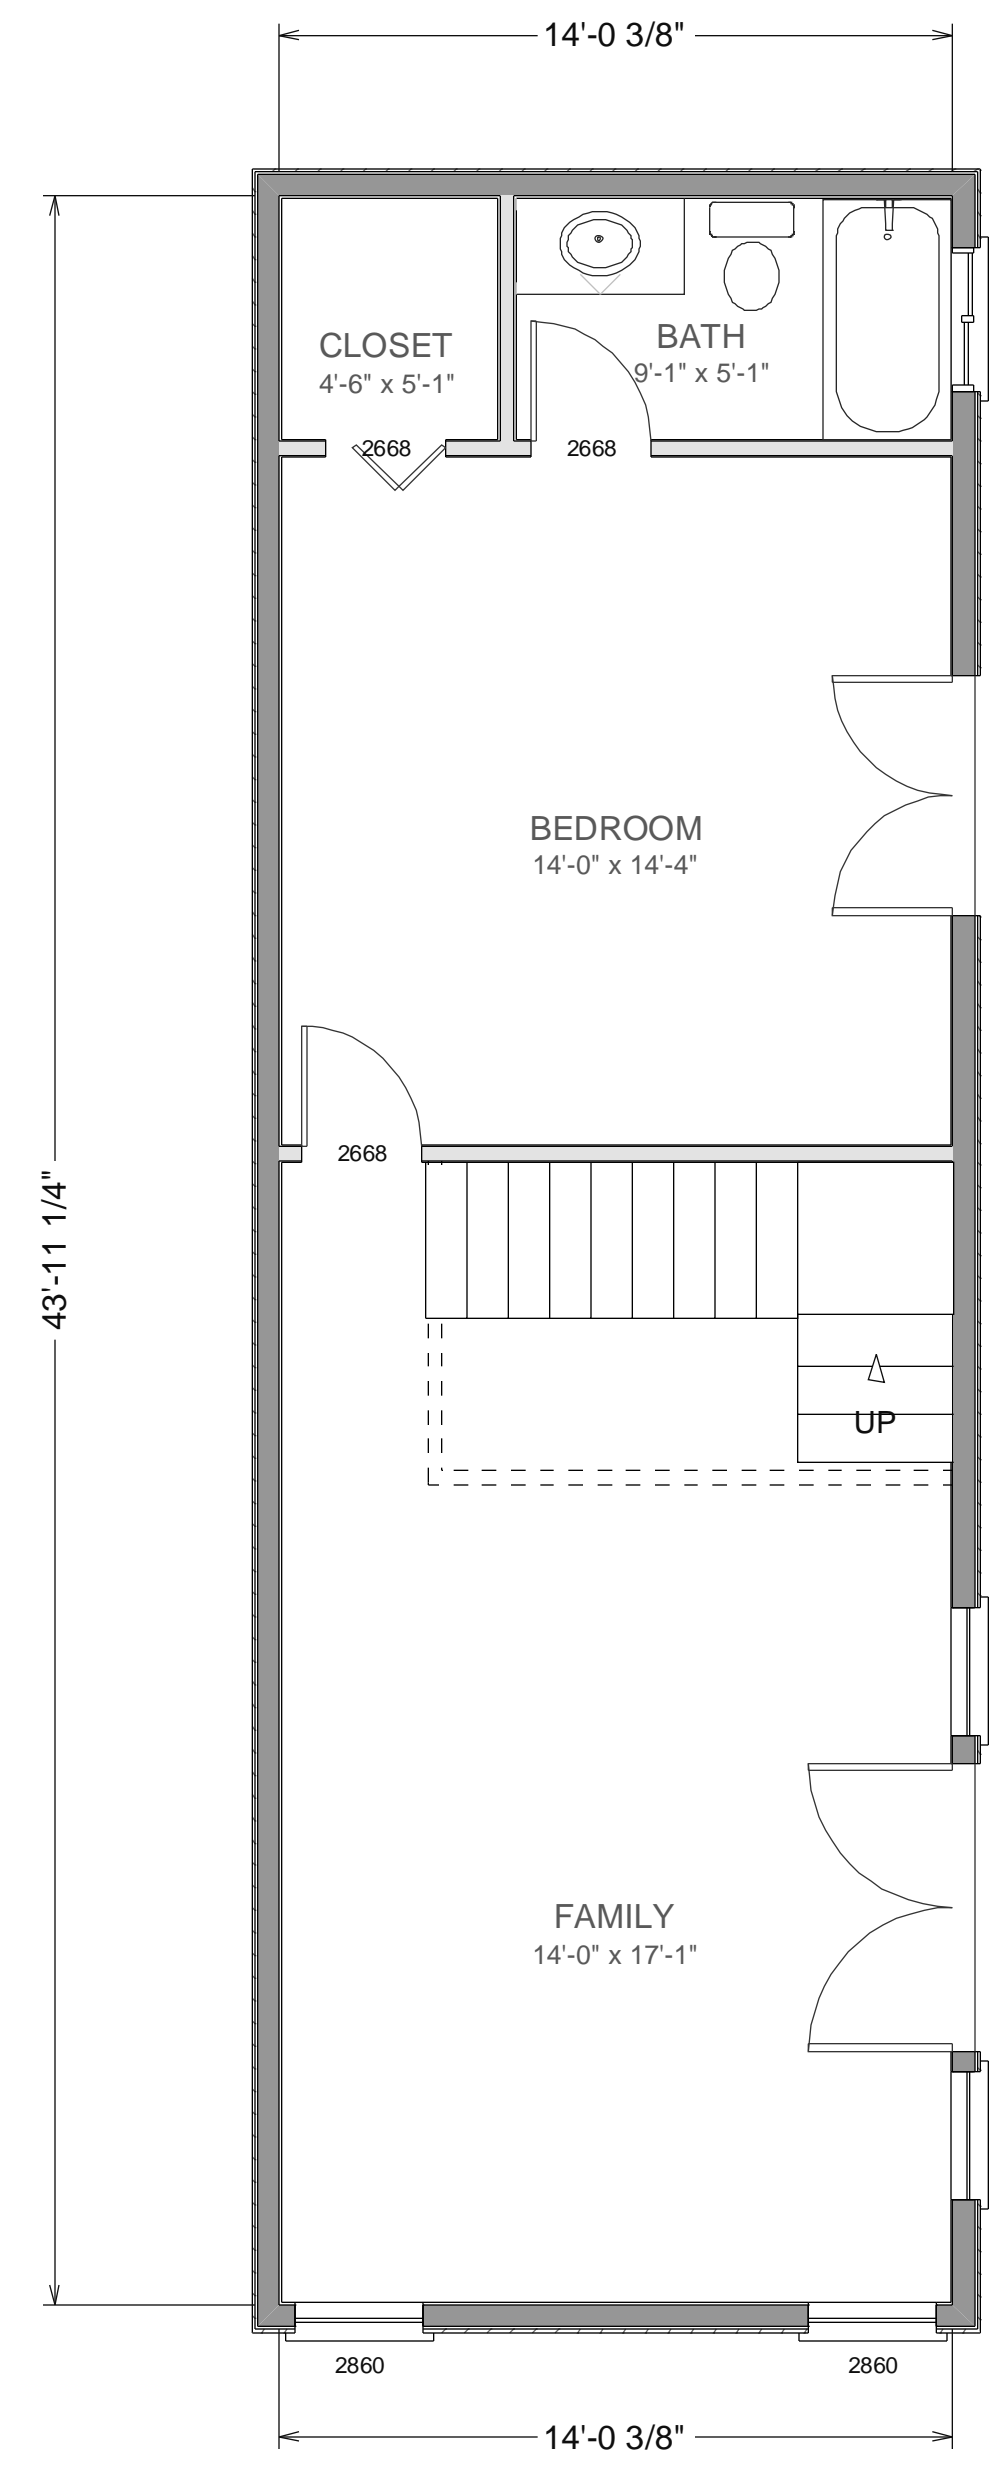

PROJECT ADDRESS
 50 North Terrace
 Tiburon, CA 94920
DESIGNER
 Rich Rifkin


50 North Terrace

Rich Rifkin Partners, Inc
 Construction Management & Design
 Ph 415-331-3300 Fax 415-331-6800
 1 Gate Six Rd, Bldg A Suite D
 Sausalito, CA 94965


PROPOSED FLOOR PLAN SCALE 1/4" = 1'

Date: March 20, 2006
 Revised: April 10, 2006


WEST ELEVATION

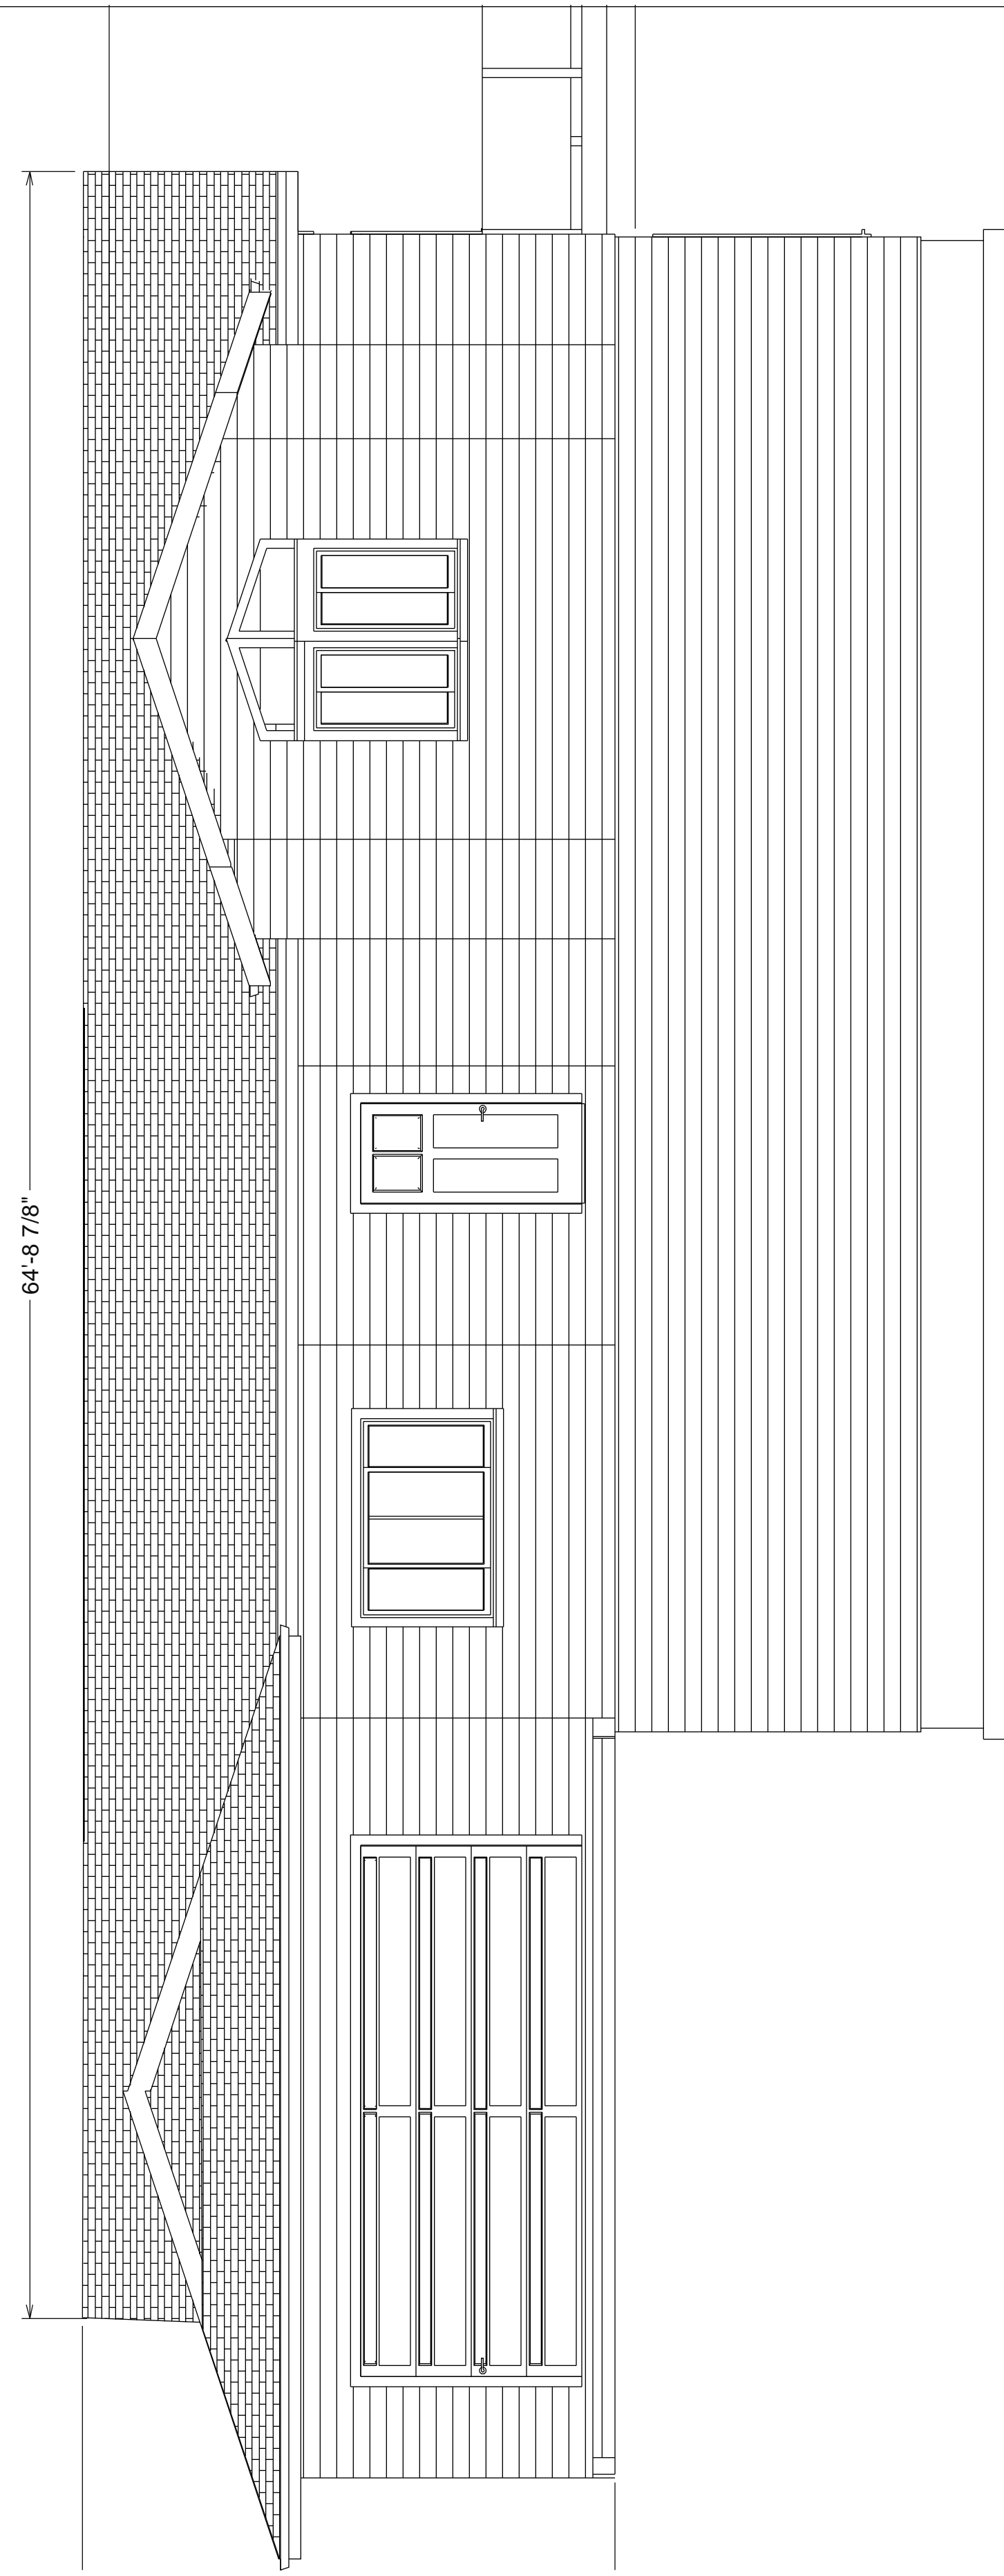


EAST ELEVATION

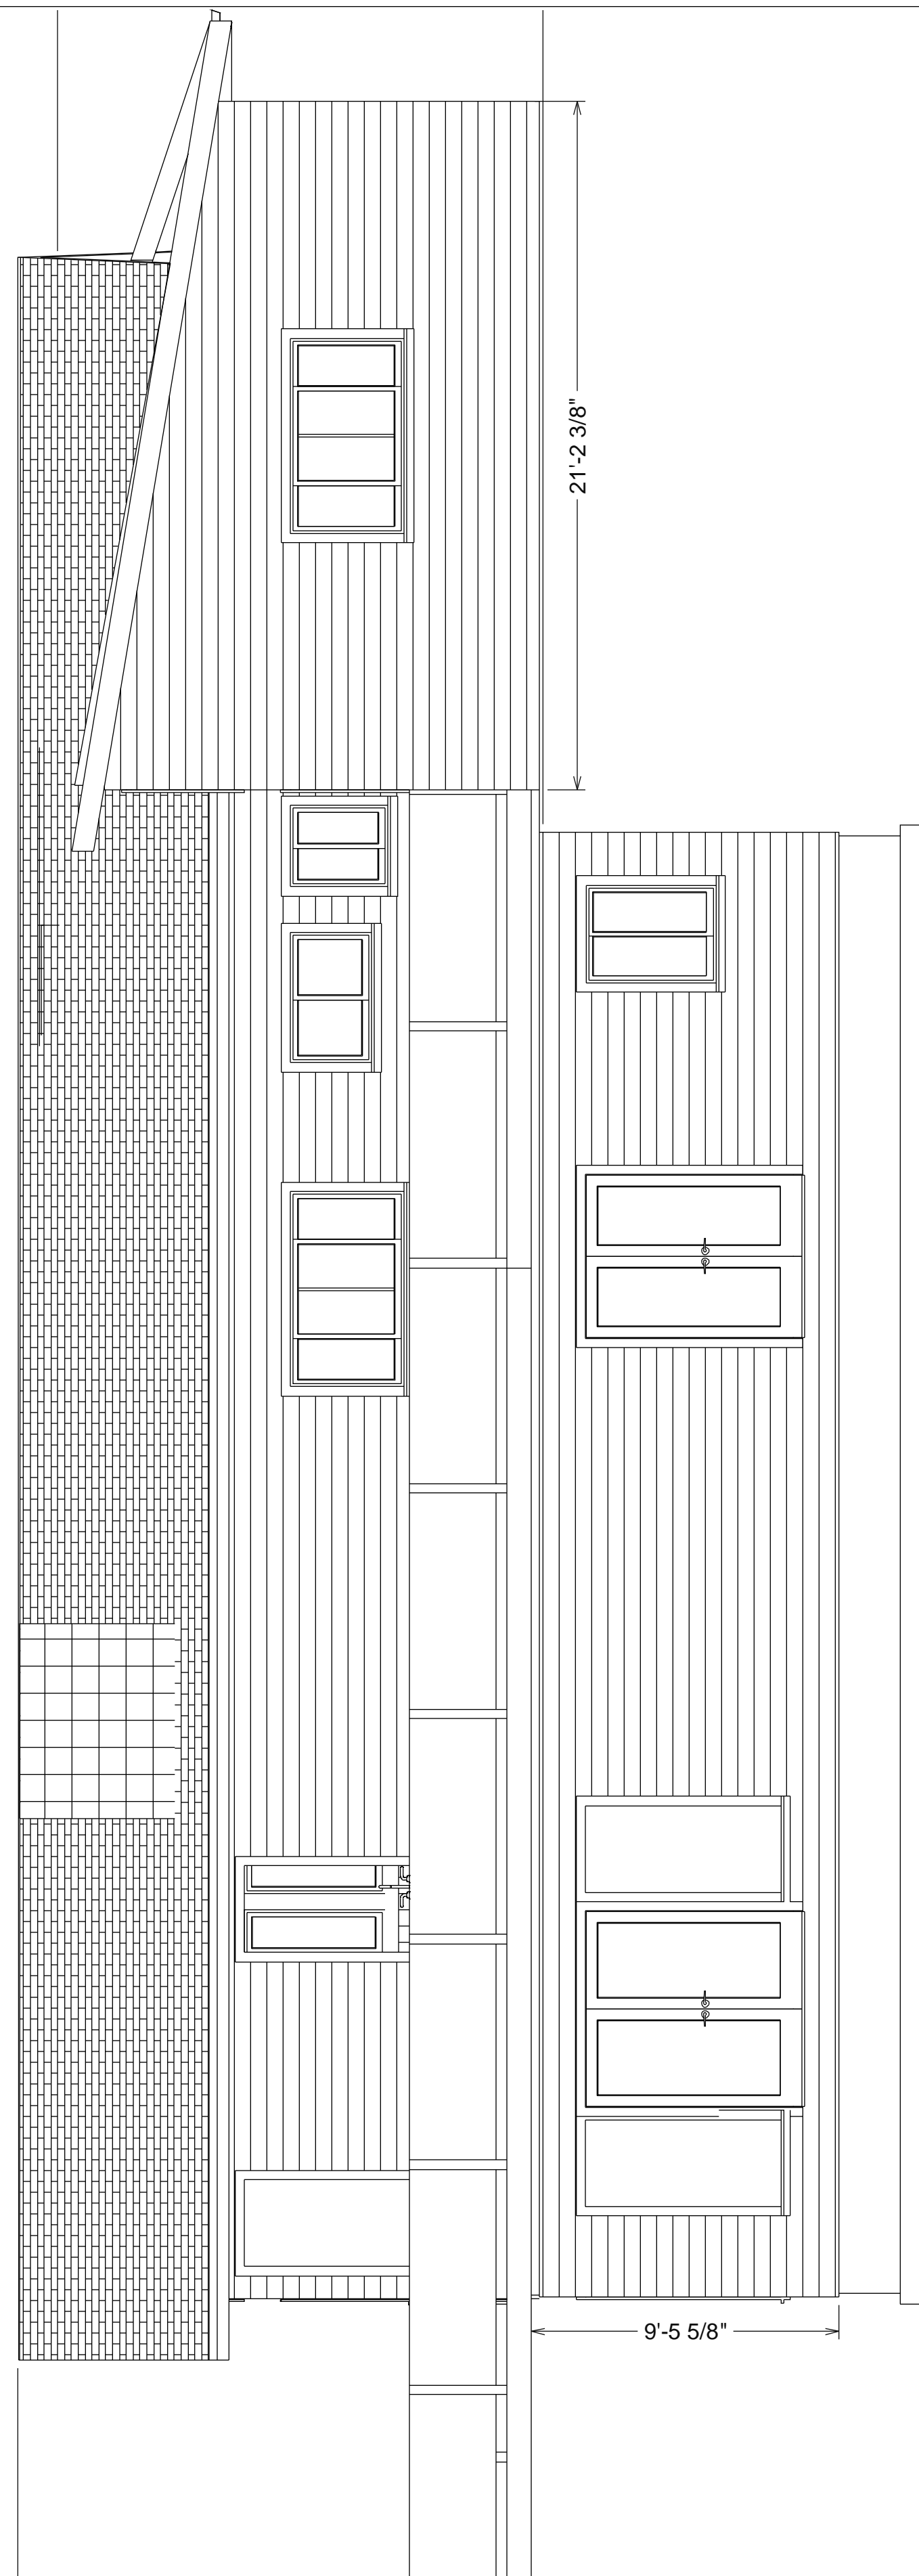

SOUTH ELEVATION

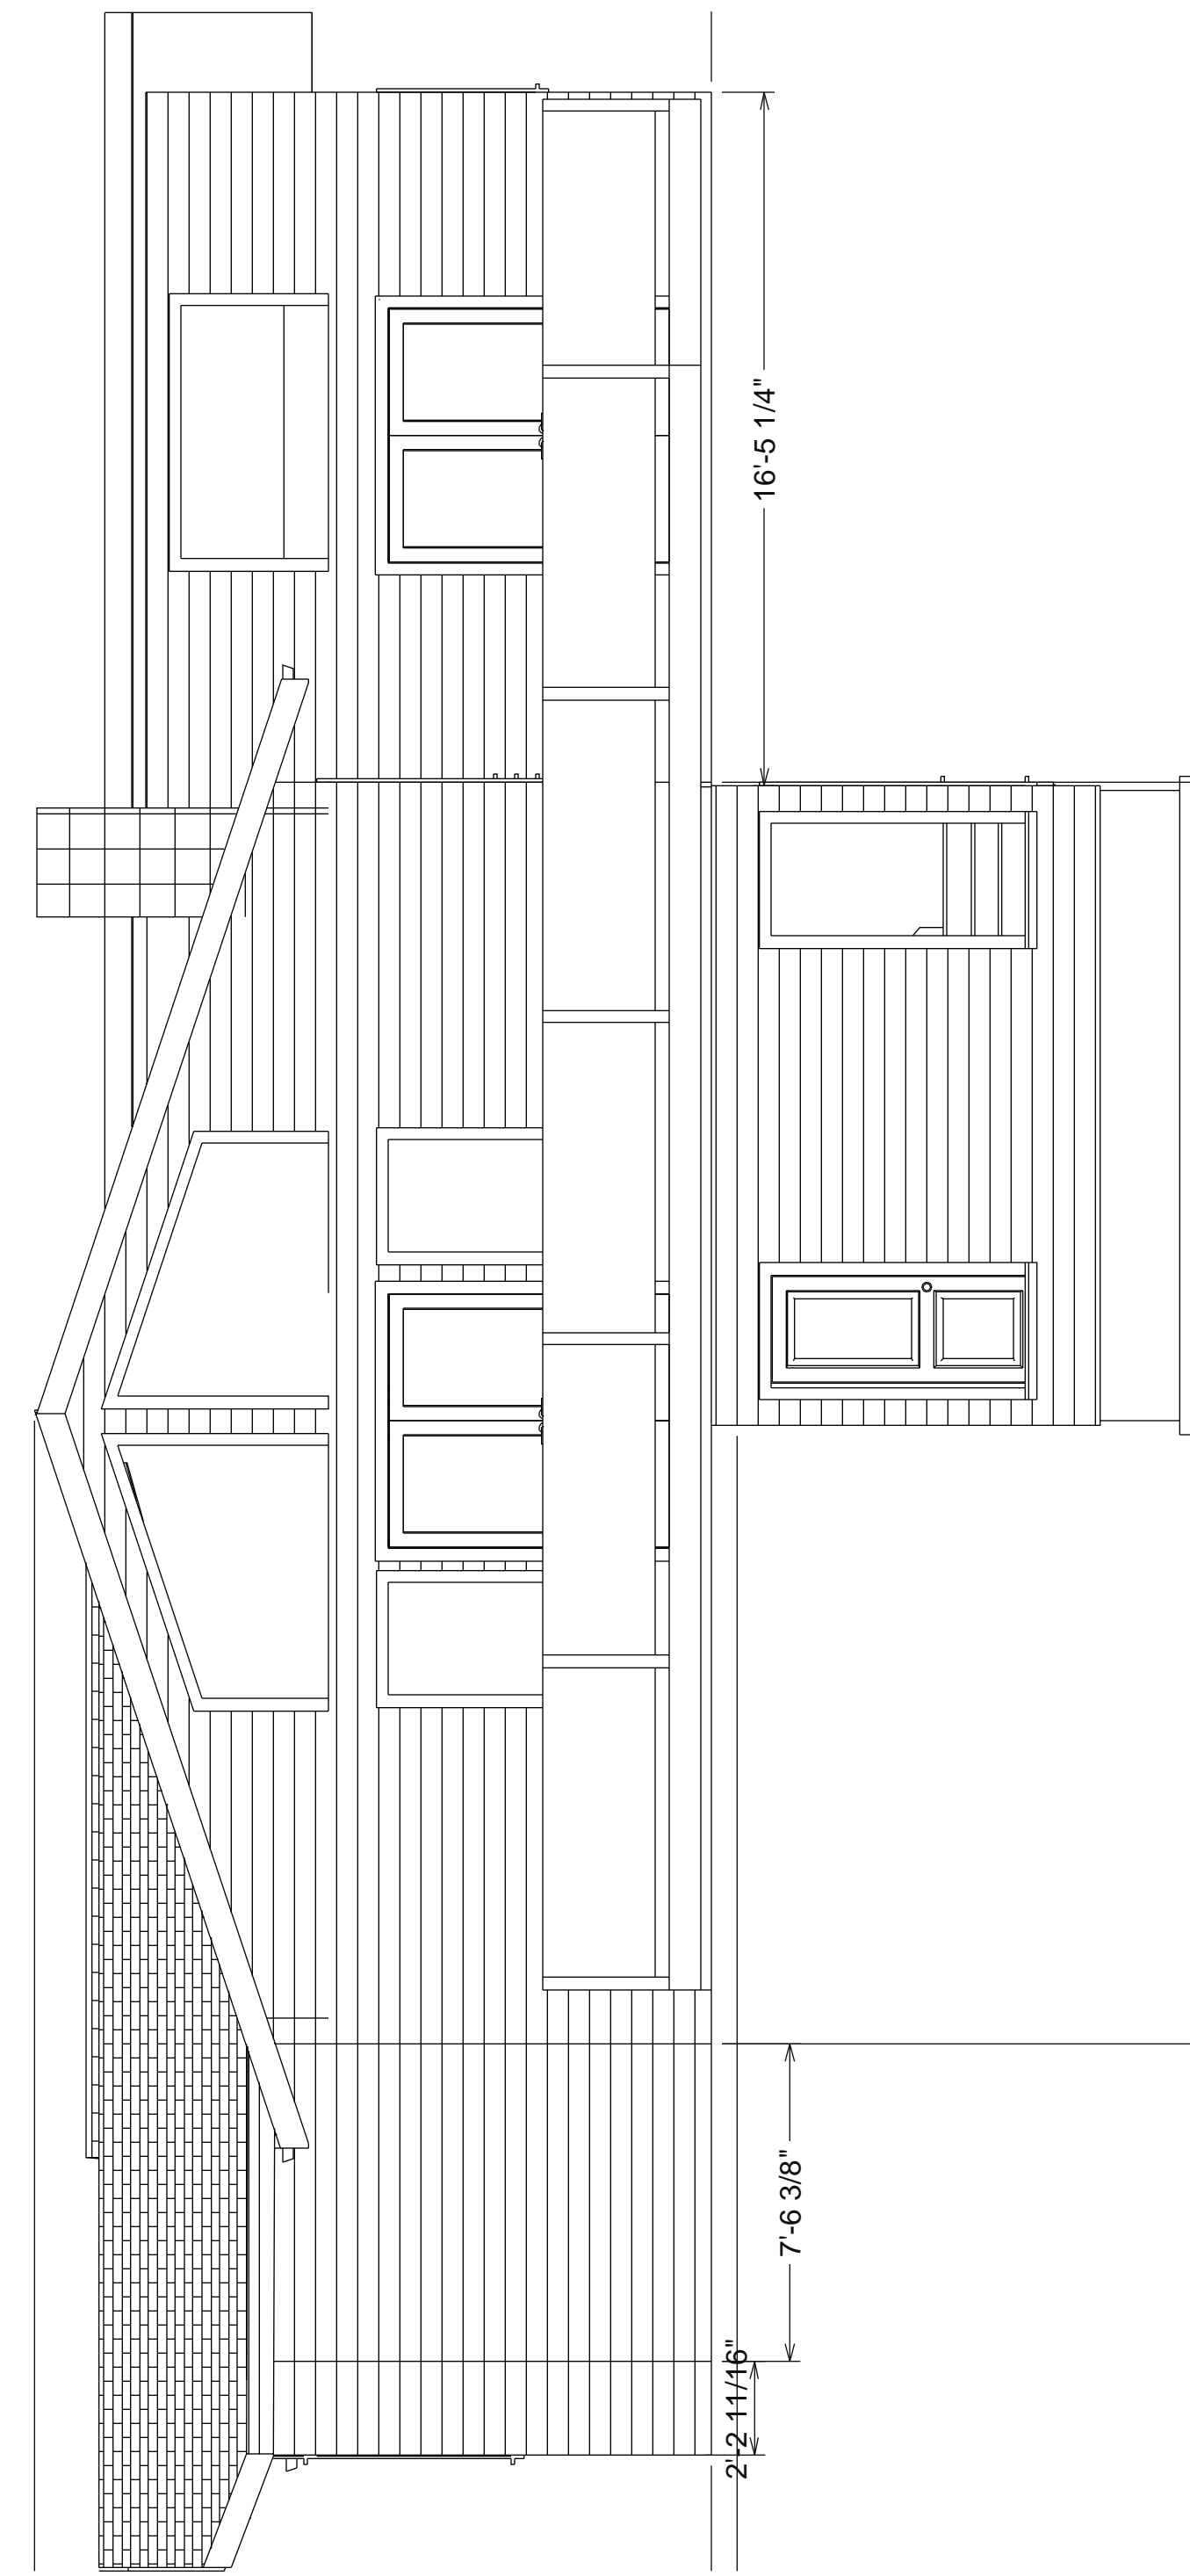

NORTH ELEVATION

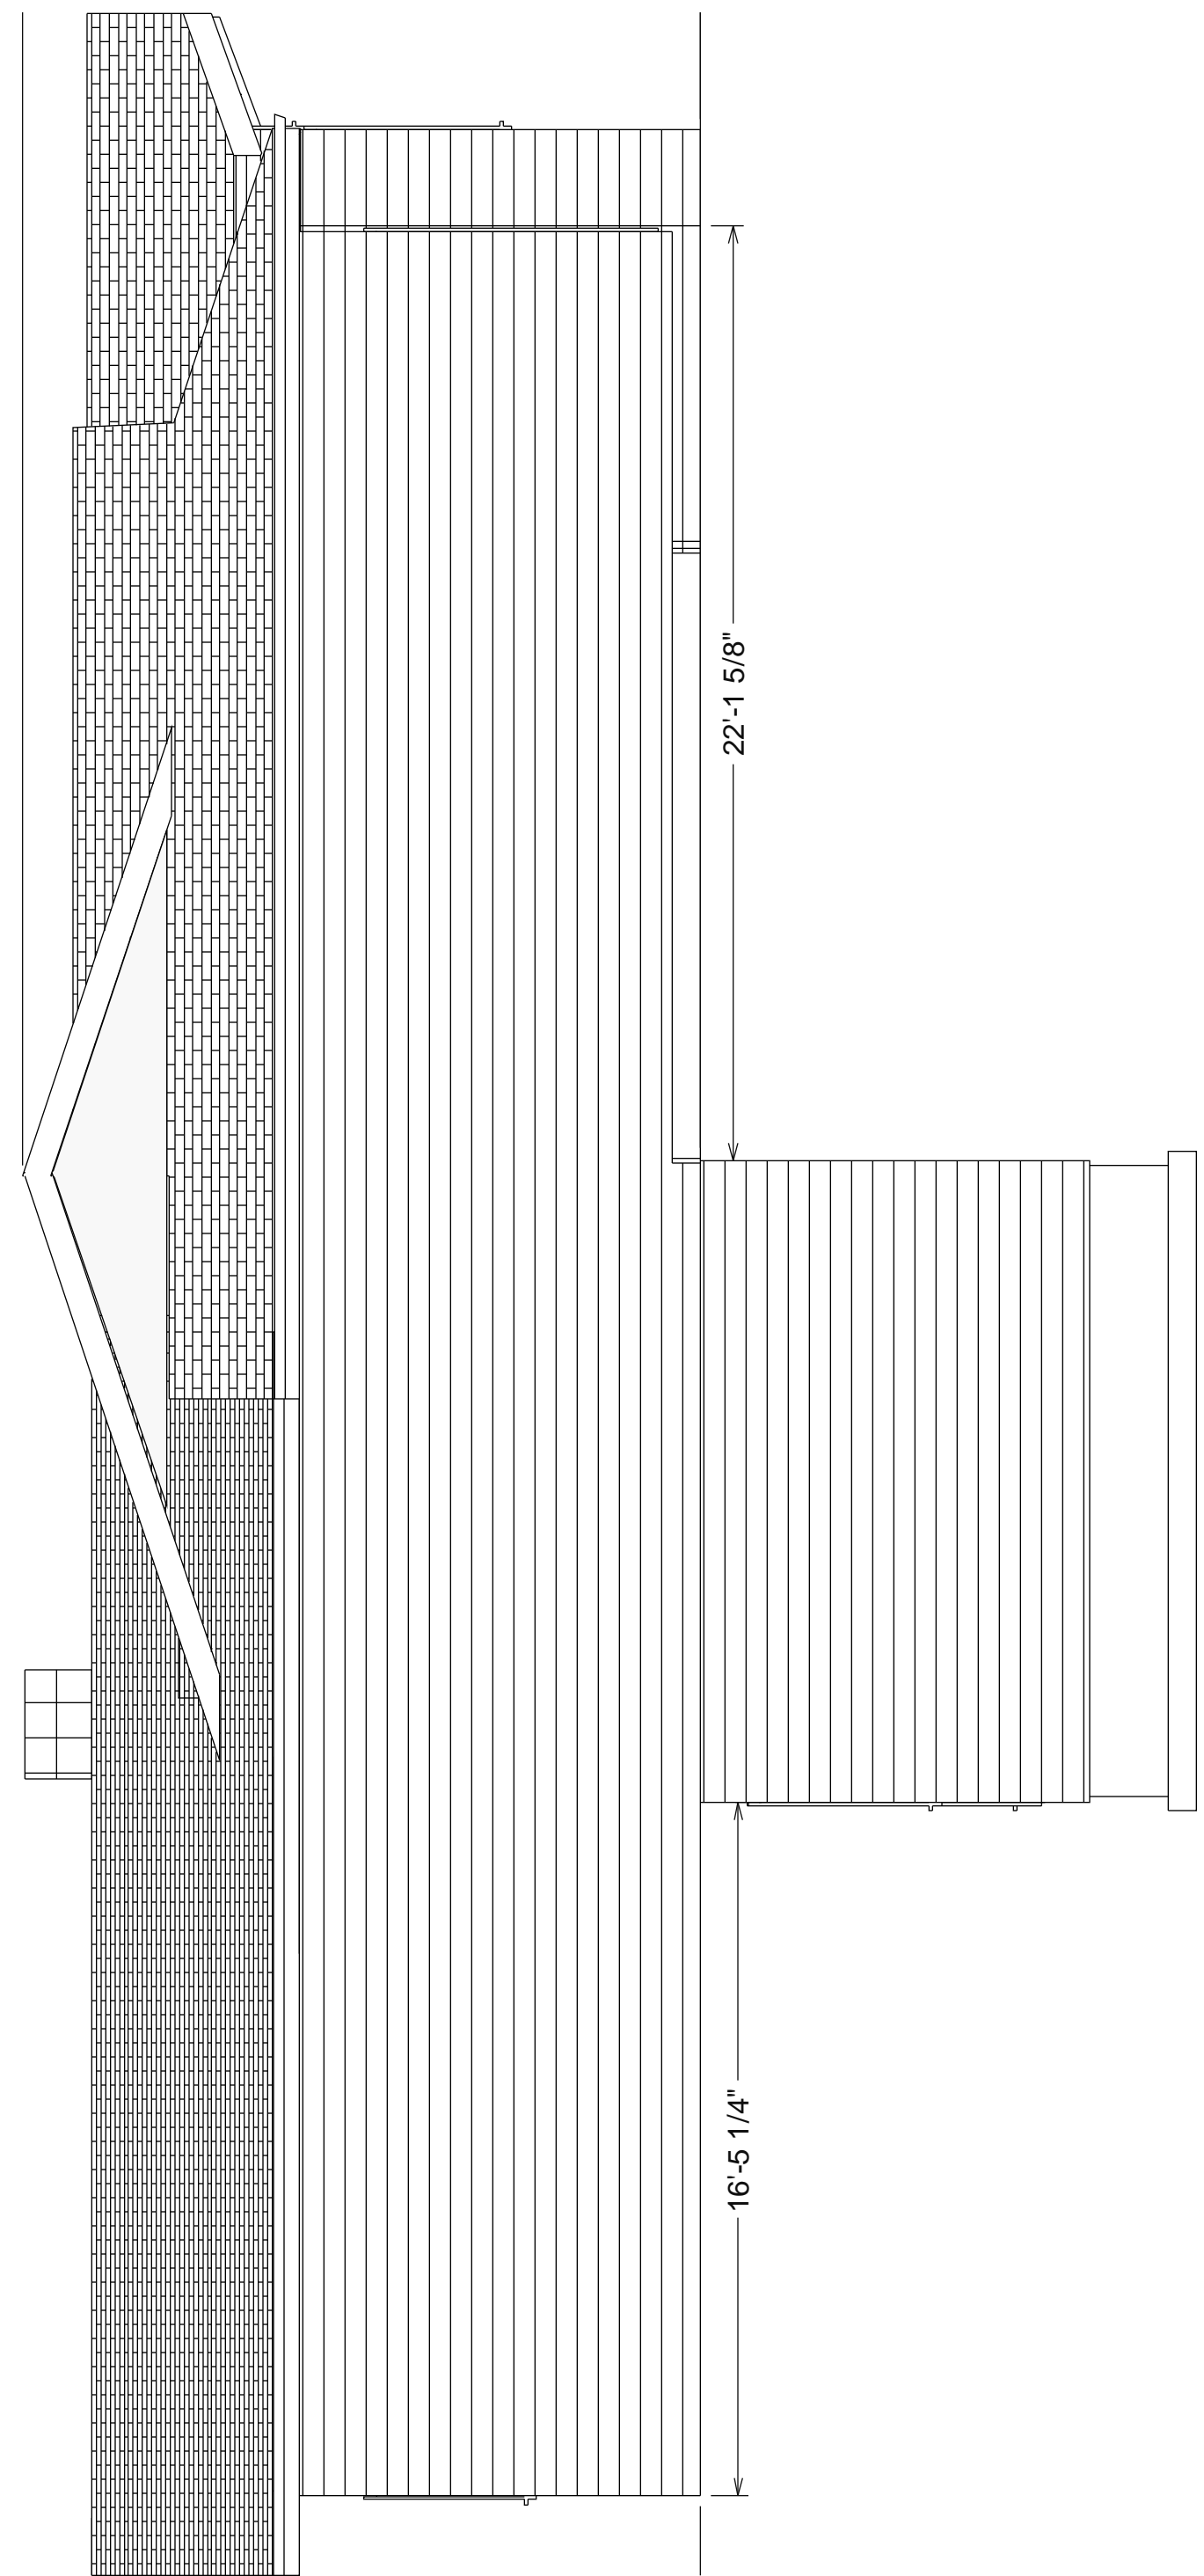

Rich Rifkin Partners, Inc
 Construction Management & Design
 Ph 415-331-3300 Fax 415-331-6800
 1 Gate Six Rd, Bldg A Suite D
 Sausalito, CA 94965

ELEVATIONS
 Scale 1/4" = 1'




Date: March 20, 2006

Revised: April 10, 2006

PROJECT ADDRESS
 50 North Terrace
 Tiburon, CA 94920

DESIGNER
 Rich Rifkin

50 North Terrace

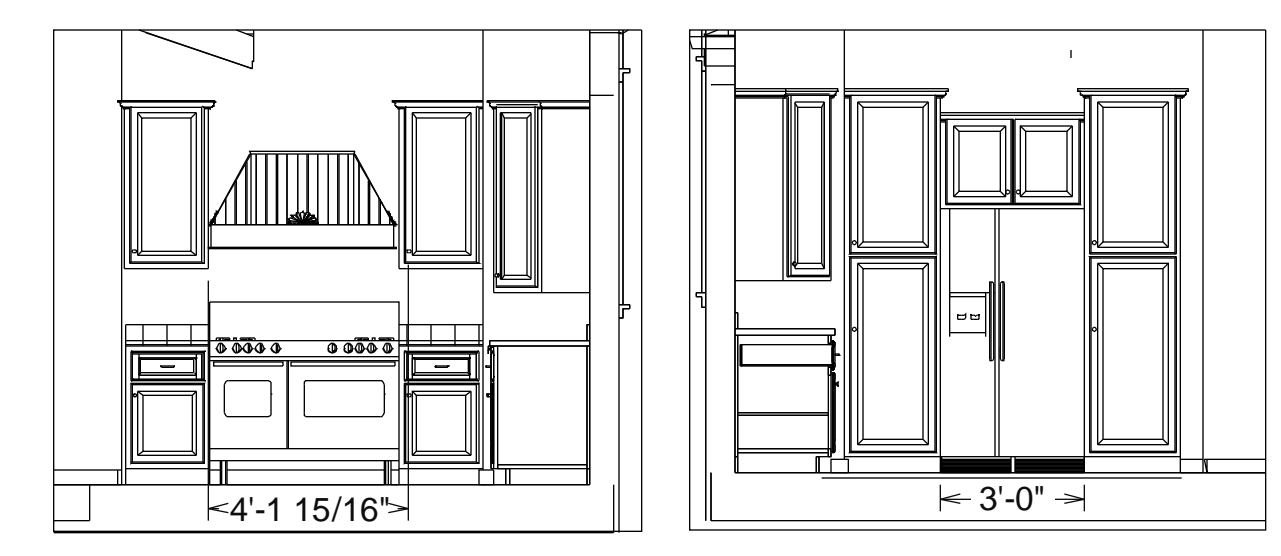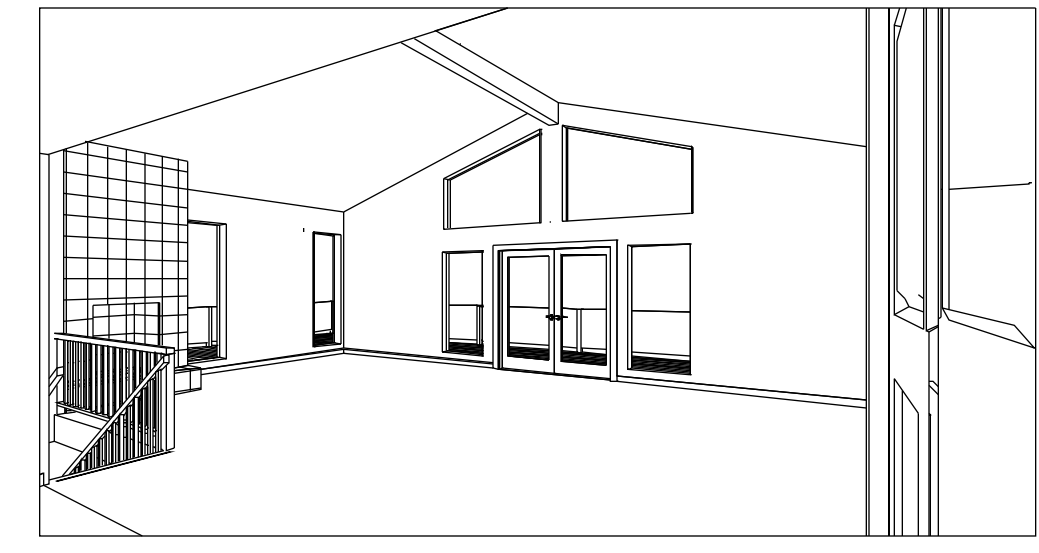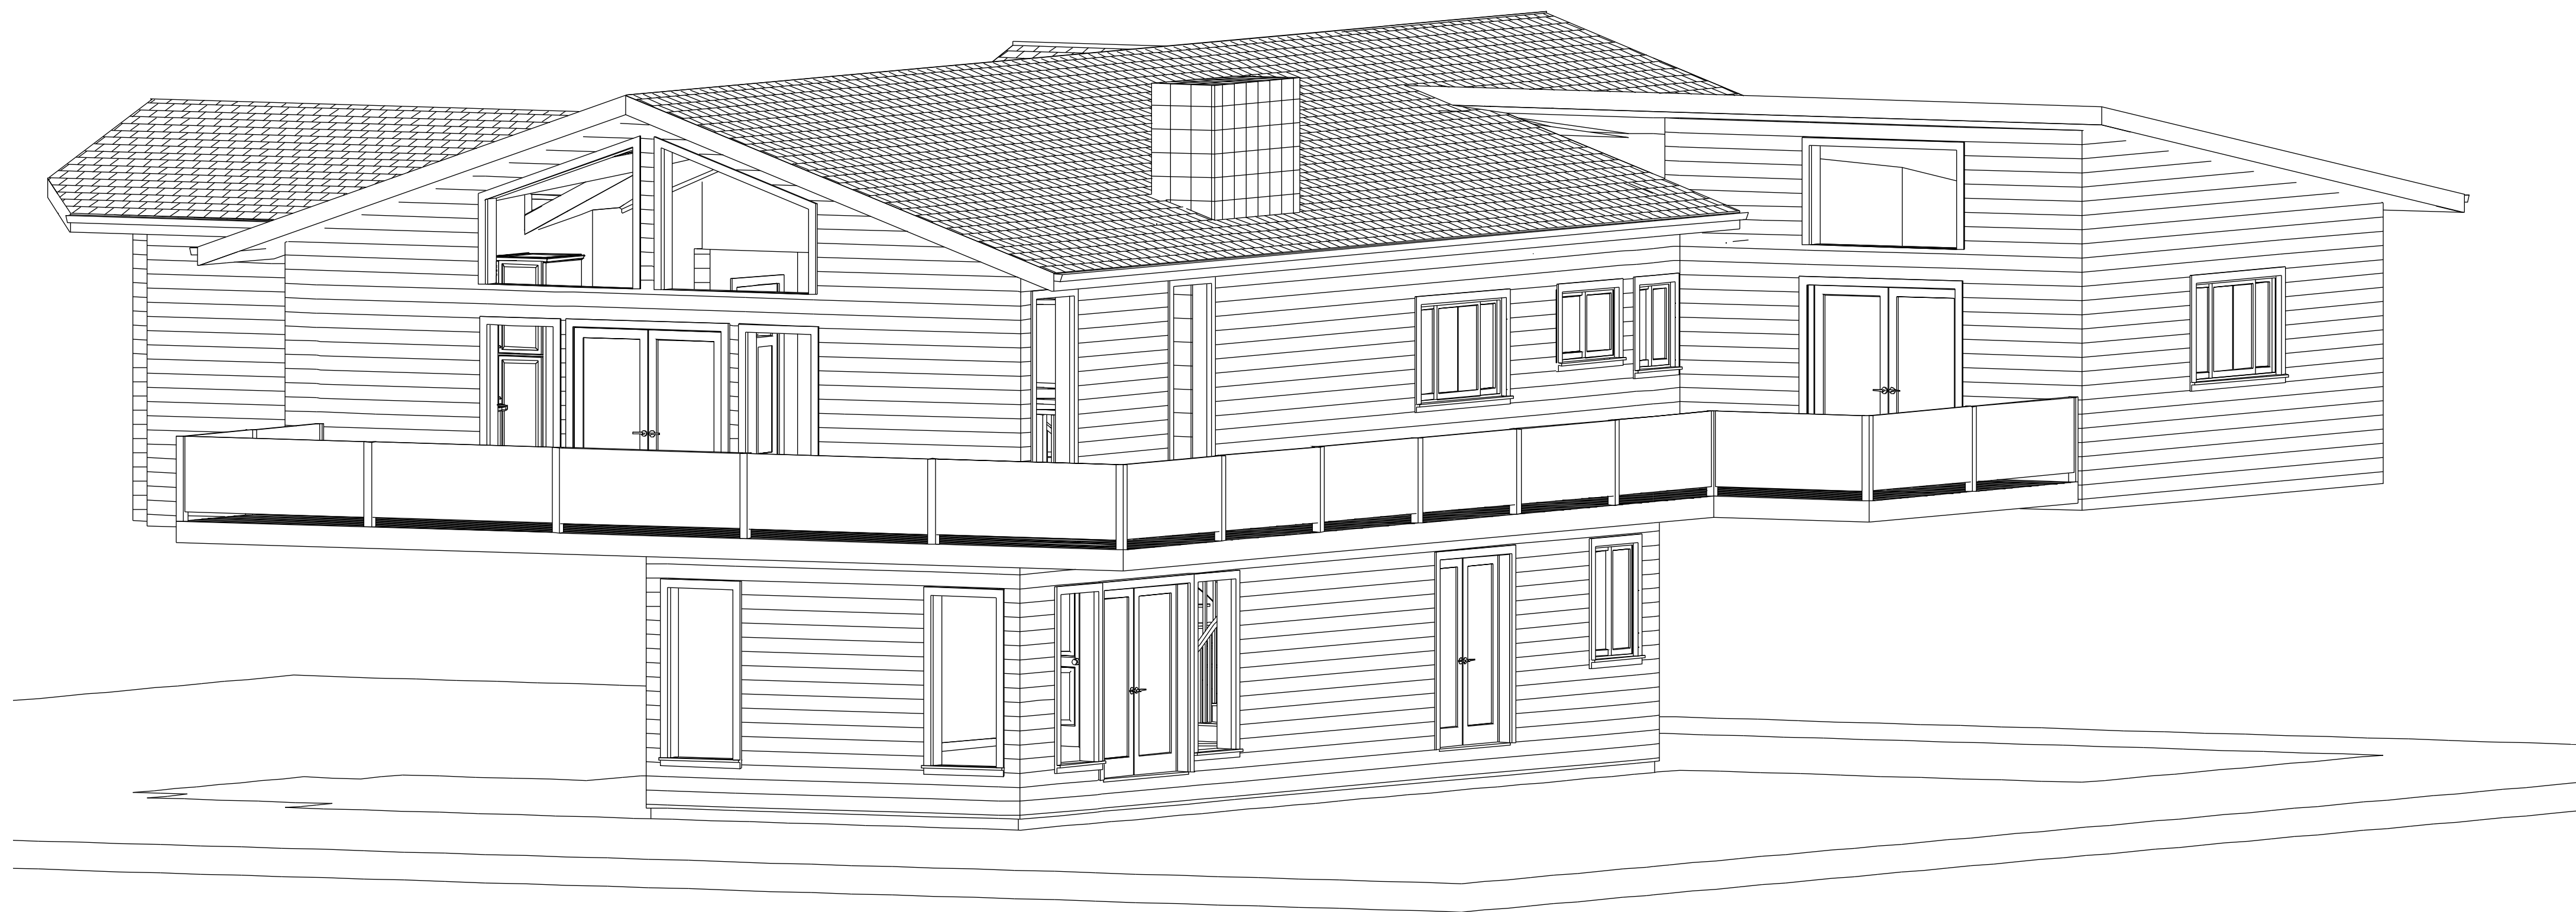

PROJECT ADDRESS
 50 North Terrace
 Tiburon, CA 94920
 DESIGNER
 Rich Rifkin

50 North Terrace

Rich Rifkin Partners, Inc
 Construction Management & Design
 Ph 415-331-3300 Fax 415-331-6800
 1 Gate Six Rd, Bldg A Suite D
 Sausalito, CA 94965

2-D RENDERINGS KITCHEN ELEVATIONS

Date: March 20, 2006
 Revised: April 10, 2006