

GENERAL NOTICE

TWO WORKING DAYS BEFORE COMMENCING EXCAVATION OPERATIONS WITHIN THE STREET RIGHT OF WAY AND OR UTILITY EASEMENTS, ALL EXISTING UNDERGROUND UTILITIES SHALL HAVE BEEN LOCATED BY UNDERGROUND SERVICES ALERT (USA) 1 800 642-2444
 RETURN ALL DAMAGED AND/OR OFF-GRADE CONCRETE STREET IMPROVEMENTS AS DETERMINED BY THE CONSTRUCTION MANAGEMENT ENGINEER PRIOR TO OCCUPANCY.
 ANY SURVEY MONUMENTS BETWEEN THE AREA OF CONSTRUCTION SHALL BE PRESERVED OR RESET BY A REGISTERED CIVIL ENGINEER OR A LICENSED LAND SURVEYOR.
 CONSTRUCT CONCRETE SIDEWALKS, CURBS, GUTTERS AND DRIVEWAY APPROACHES TO PUBLIC WORKS STANDARD SPECIFICATIONS.
 ALL EXISTING DRIVEWAY APPROACHES WHICH NO LONGER PROVIDE ACCESS TO APPROVED VEHICLE PARKING AREAS SHALL BE REMOVED UNLESS OTHERWISE APPROVED BY THE CITY ENGINEER. SUCH AREAS SHALL BE RECONSTRUCTED WITH CURBS, GUTTER AND SIDEWALK TO MATCH EXISTING ADJACENT STREET IMPROVEMENTS. THIS WORK SHALL BE COMPLETED AND ACCEPTED BEFORE A PERMIT OF OCCUPANCY IS ISSUED OR THE BUILDING IS OCCUPIED.

DESIGNER or ARCHITECT:


NEW HOME CONSTRUCTION, INC
 825 FRANCISCO BLVD WEST
 SAN RAFAEL, CA 94901
 p 415-256-9000 f415-256-9155
 Lic #888261

954 NUALA CT CONCORD, CA

COPYRIGHT 2006 NEW HOME CONSTRUCTION, INC. May not be used for any purpose whatsoever without the express permission of the author of design.

REVISED
 AUGUST 6, 2008

954 NUALA CT, CONCORD

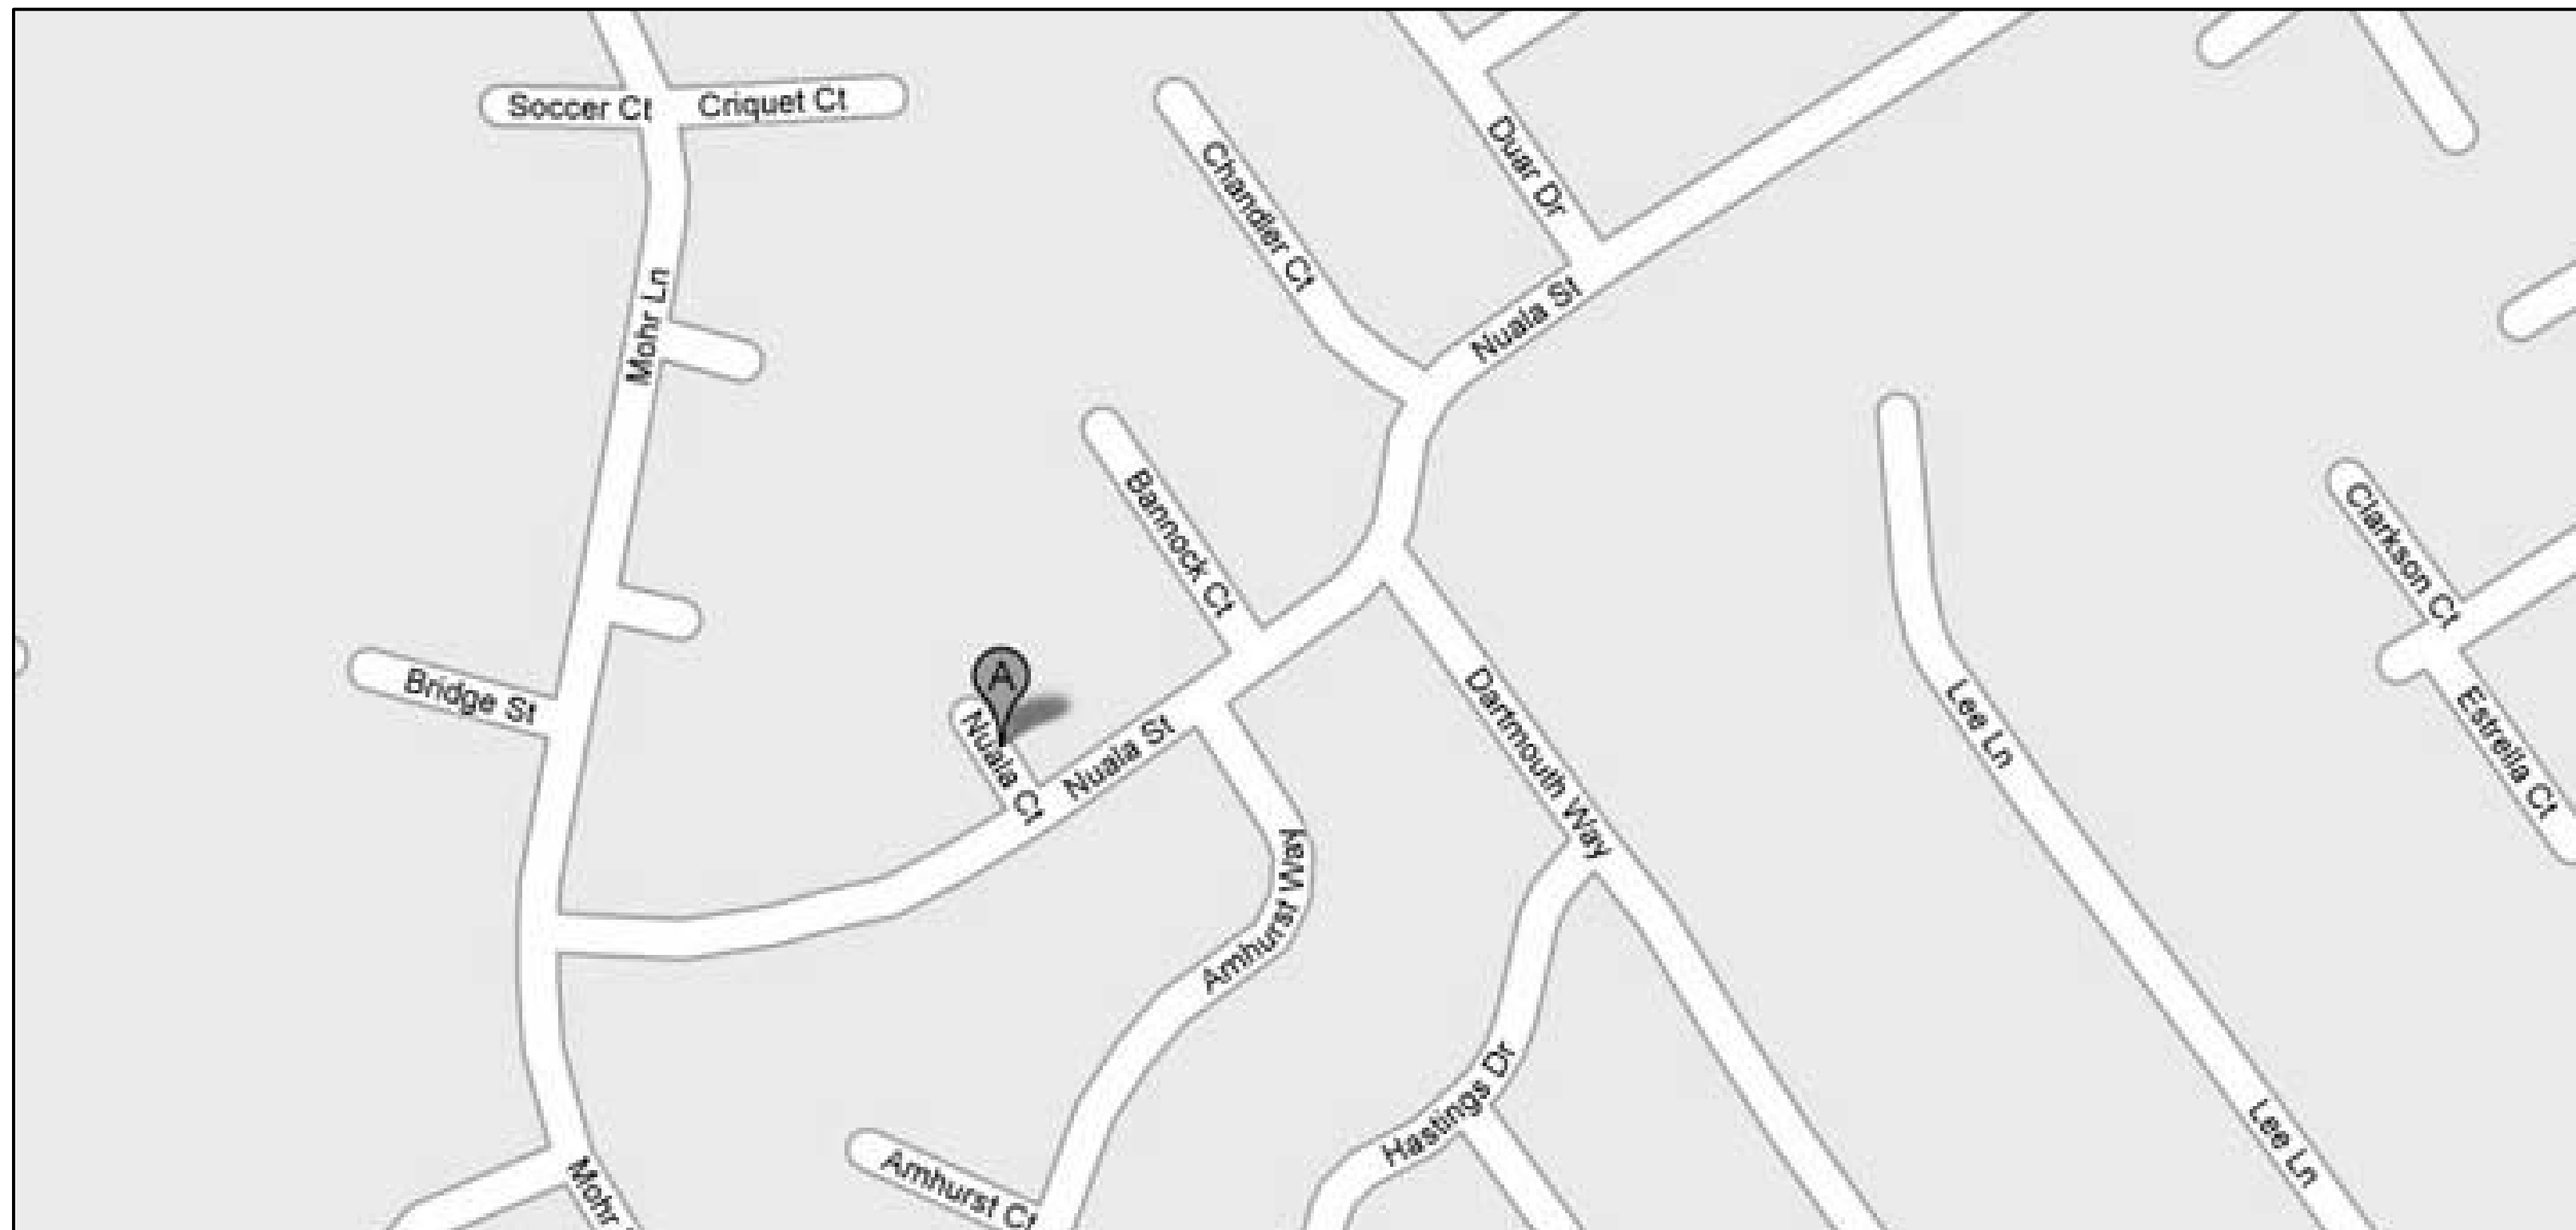

VICINITY MAP

LEGEND	
NAME	RICHARD BURRIS
LEGAL	
LOT	
PARCEL	
MAP	
LOT AREA	
PROPOSED	
	TOTAL

SHEET INDEX	
A-1	COVER SHEET
A-2	DEMOLITION PLAN
A-3	EXISTING 1ST AND 2ND FLOOR DIMENSIONS
A-4	1ST AND 2ND FLOOR CONSTRUCTION PLAN
A-5	ELECTRICAL PLAN (1ST FLOOR)
A-5.1	ELECTRICAL PLAN (2ND FLOOR)

825 FRANCISCO
 BLVD WEST
 SAN RAFAEL, CA
 94901
 415.256.9000
 415.256.9155



TITLE AND VICINITY
 SCALE: AS NOTED

A-1