

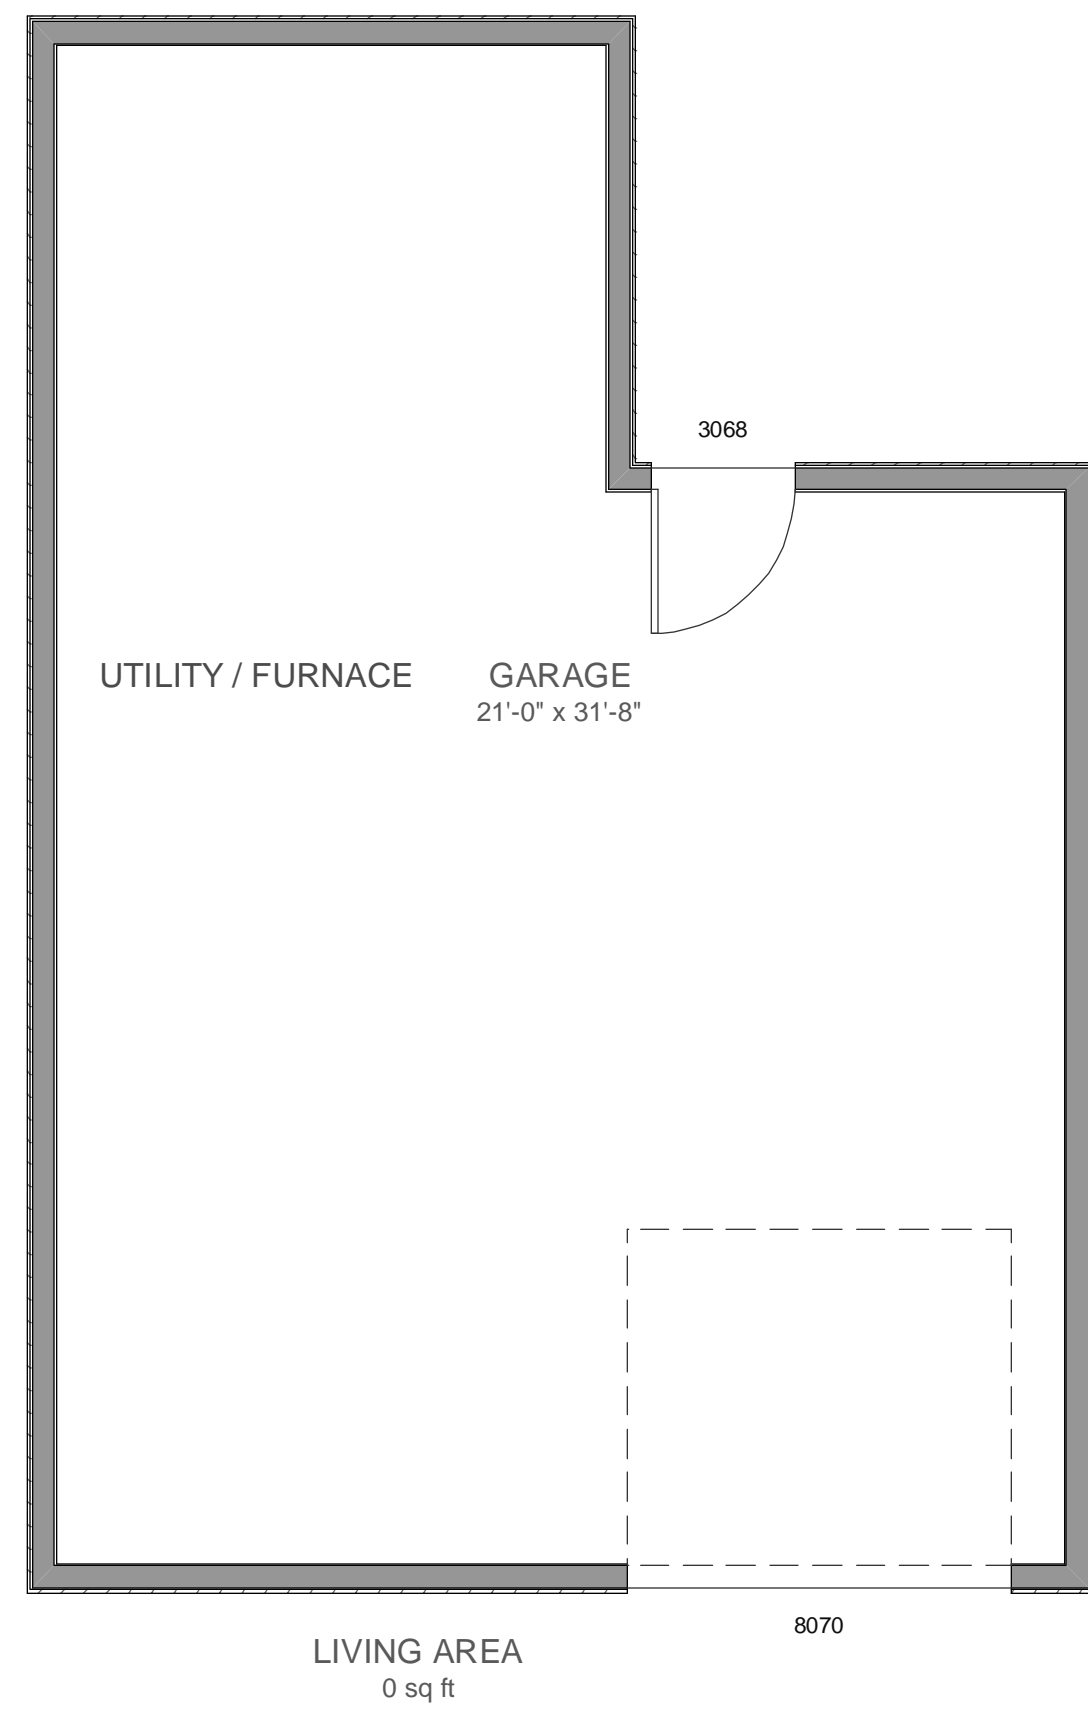


EXISTING SQUARE FOOTAGE


1178 sq ft

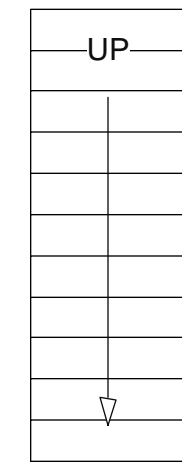

STREET LEVEL

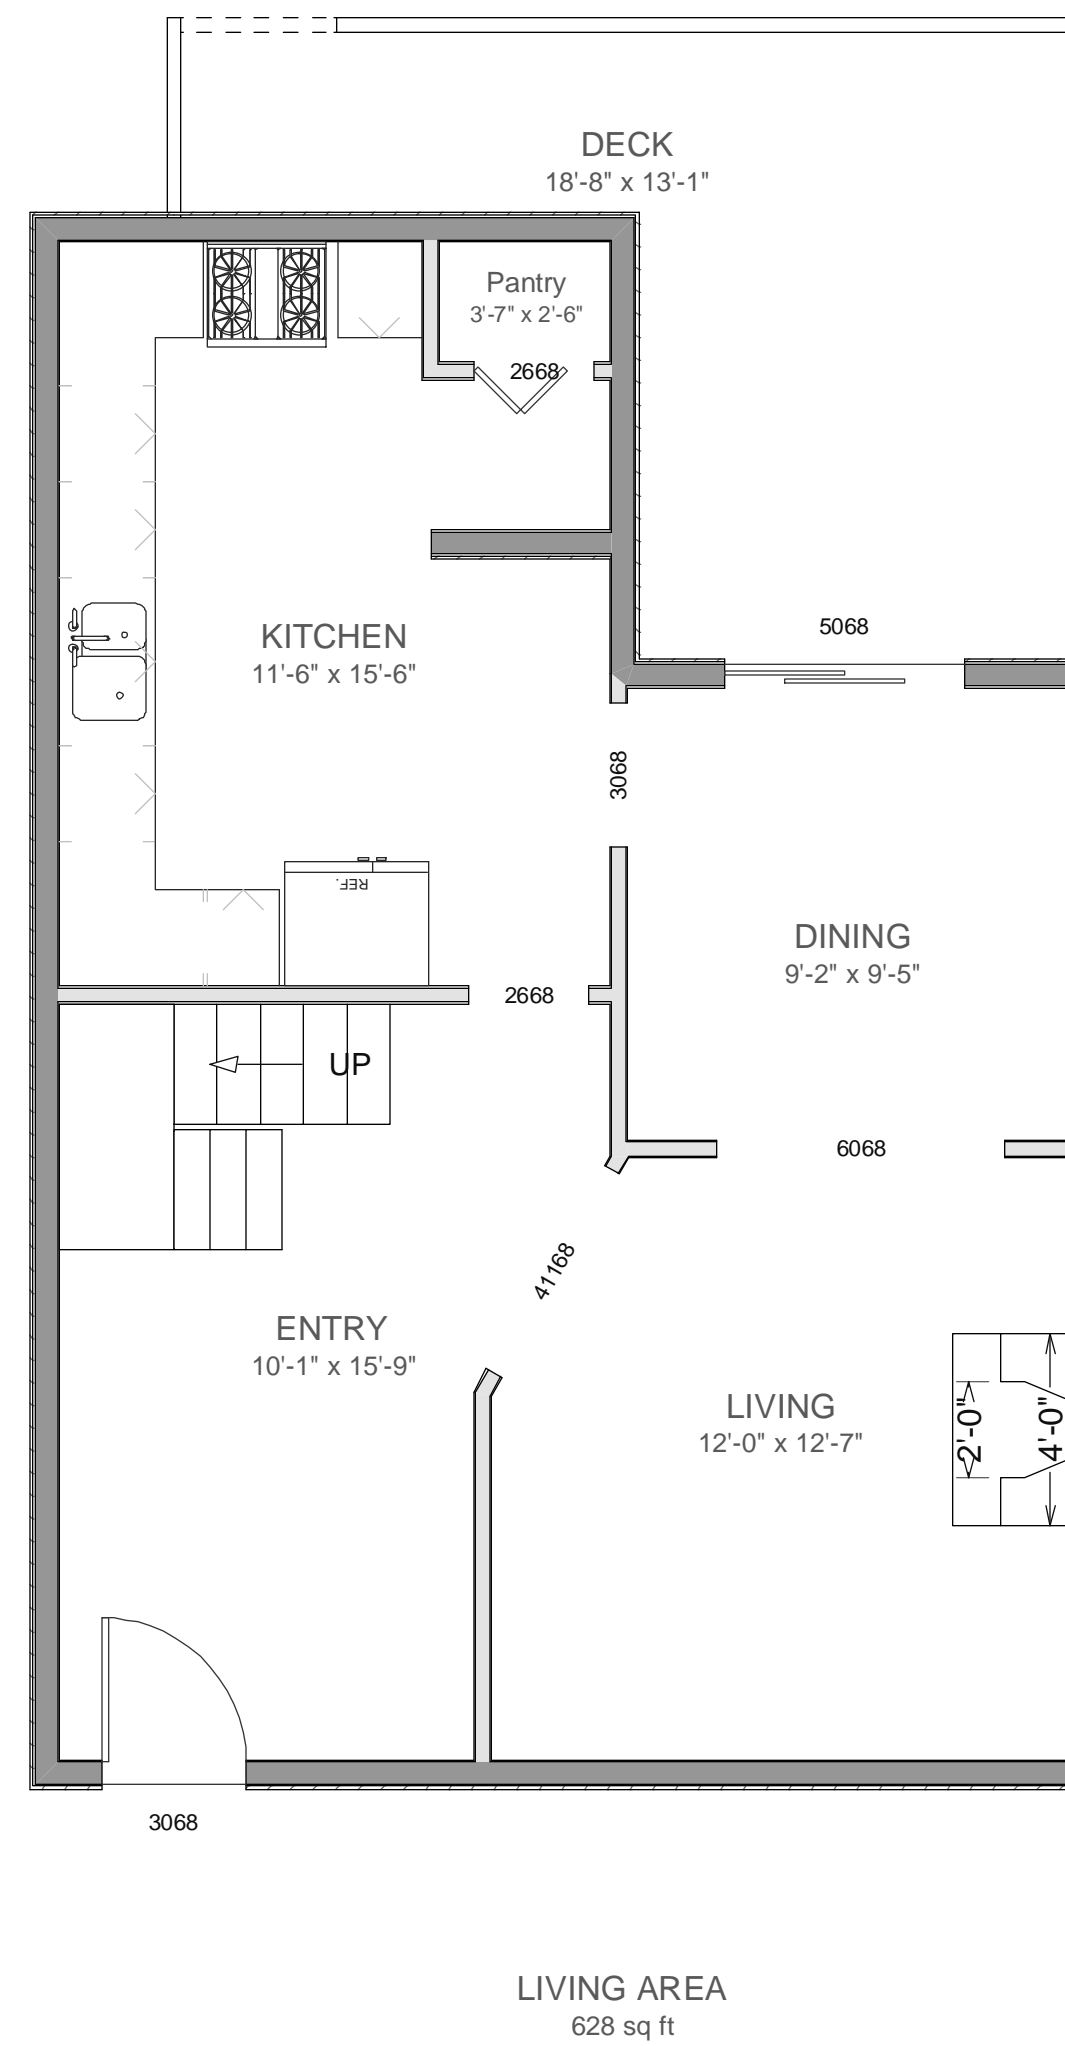

MAIN FLOOR

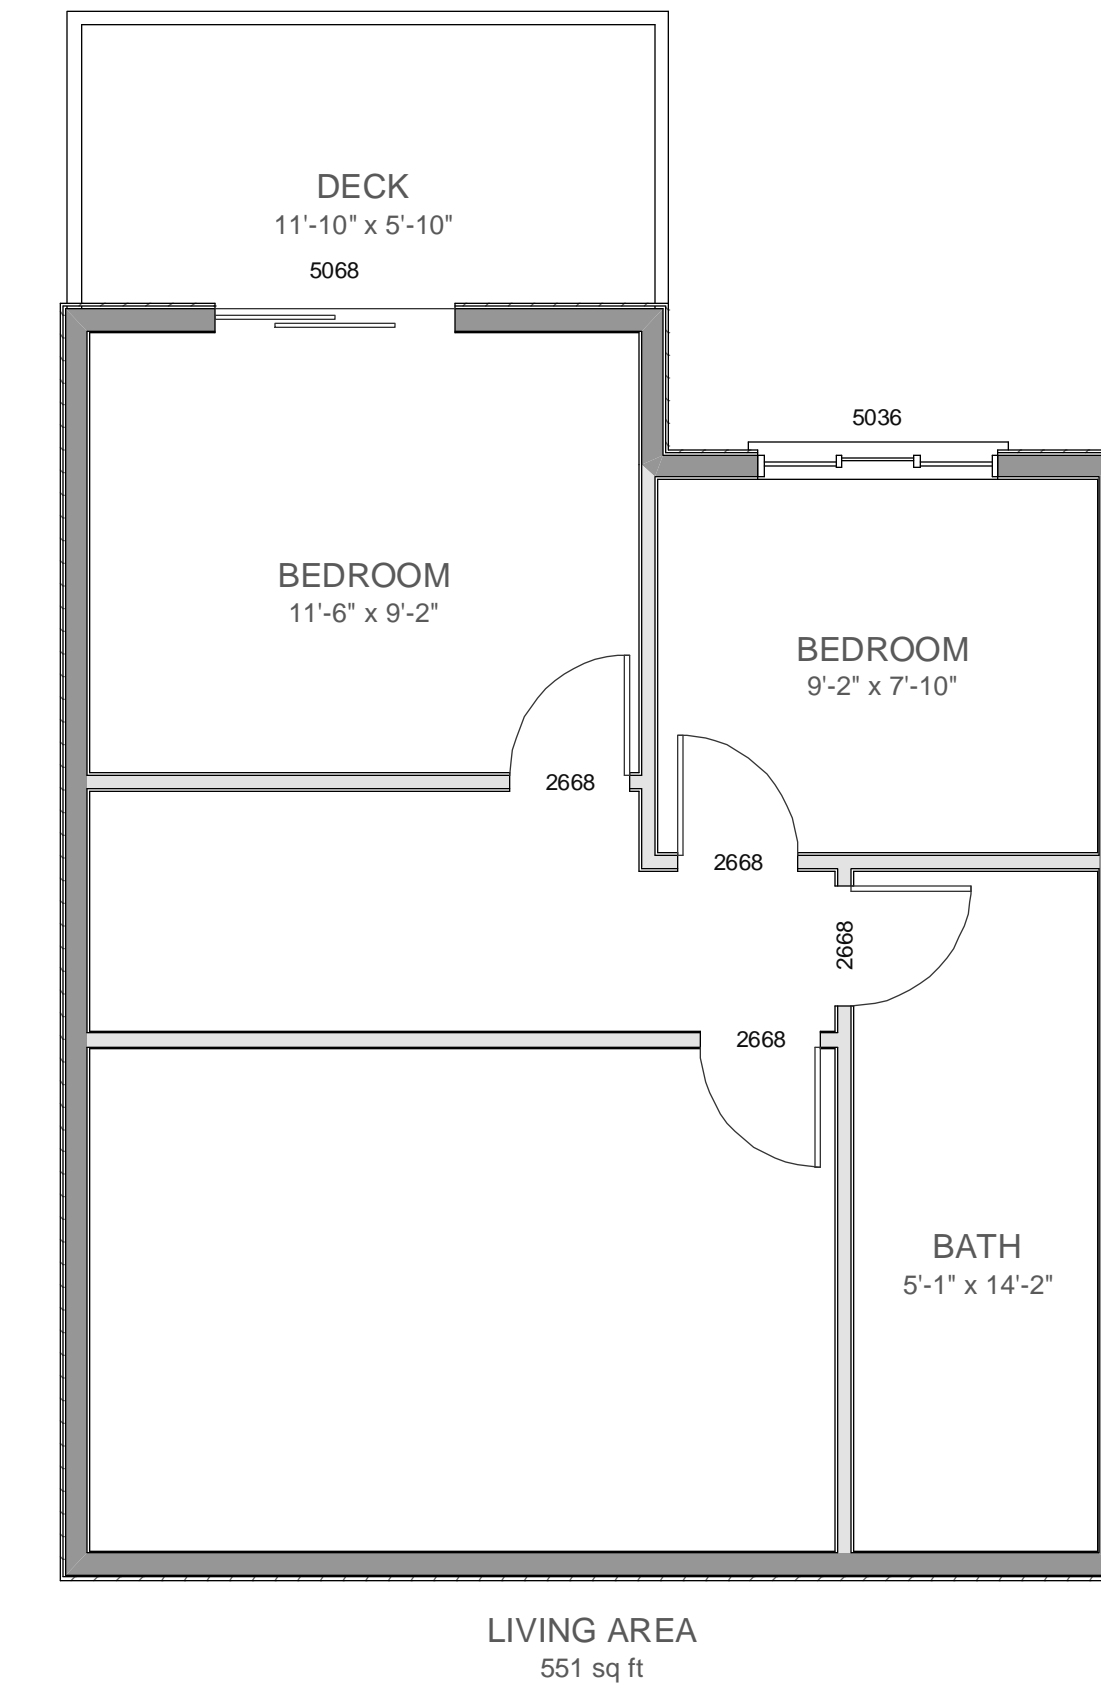

2ND FLOOR

PROJECT ADDRESS
4103 21st STREET
SAN FRANCISCO,
CA
OWNER

4103 21st STREET, SF

NEW HOME, INC
Ph 415-331-3300 Fax 415-331-6800
1 Gate Six Rd
Bldg A Suite D
Sausalito, CA 94965

PROPOSED

EXISTING HOME
Scale: 1/4" = 1'


Date: September 14, 2006
Revised: November 16, 2006
Revised: November 22, 2006

COPYRIGHT 2006 Richard A. Rifkin. May not be used for any purpose whatsoever without the express permission of the author and owner of design, NEW HOME, INC

A - 1

PROJECT ADDRESS
4103 21st STREET
SAN FRANCISCO,
CA
OWNER

4103 21st STREET, SF

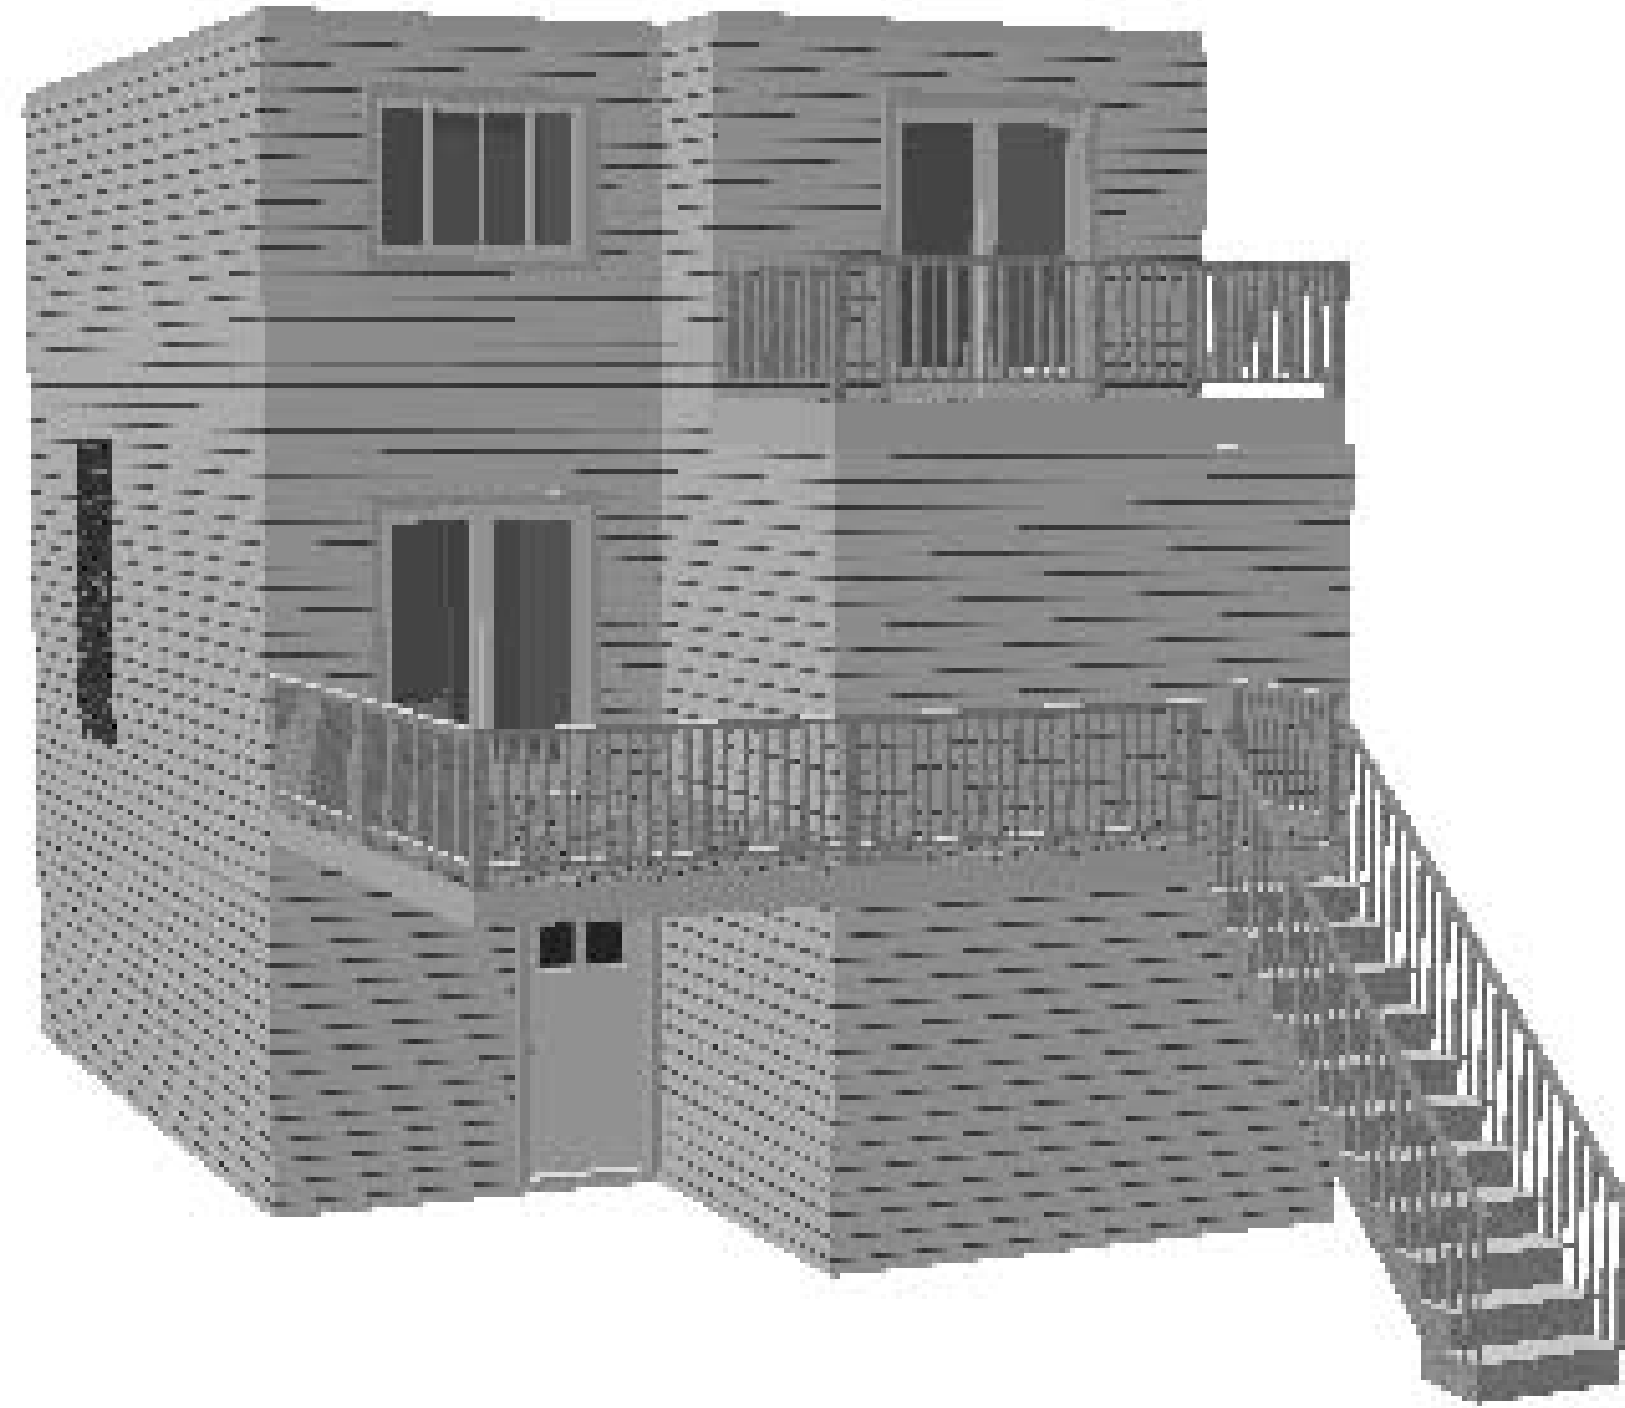

EXISTING

PROPOSED


NEW HOME, INC
Ph 415-331-3300 Fax 415-331-6800
1 Gate Six Rd
Bldg A Suite D
Sausalito, CA 94965

RENDERINGS EXISTING and PROPOSED


Date: September 14, 2006
Revised: November 16, 2006
Revised: November 22, 2006

COPYRIGHT 2006 Richard A. Rifkin. May not be used for any purpose whatsoever without the express permission of the author and owner of design, NEW HOME, INC


PROPOSED SQUARE FOOTAGE
1520 sq ft

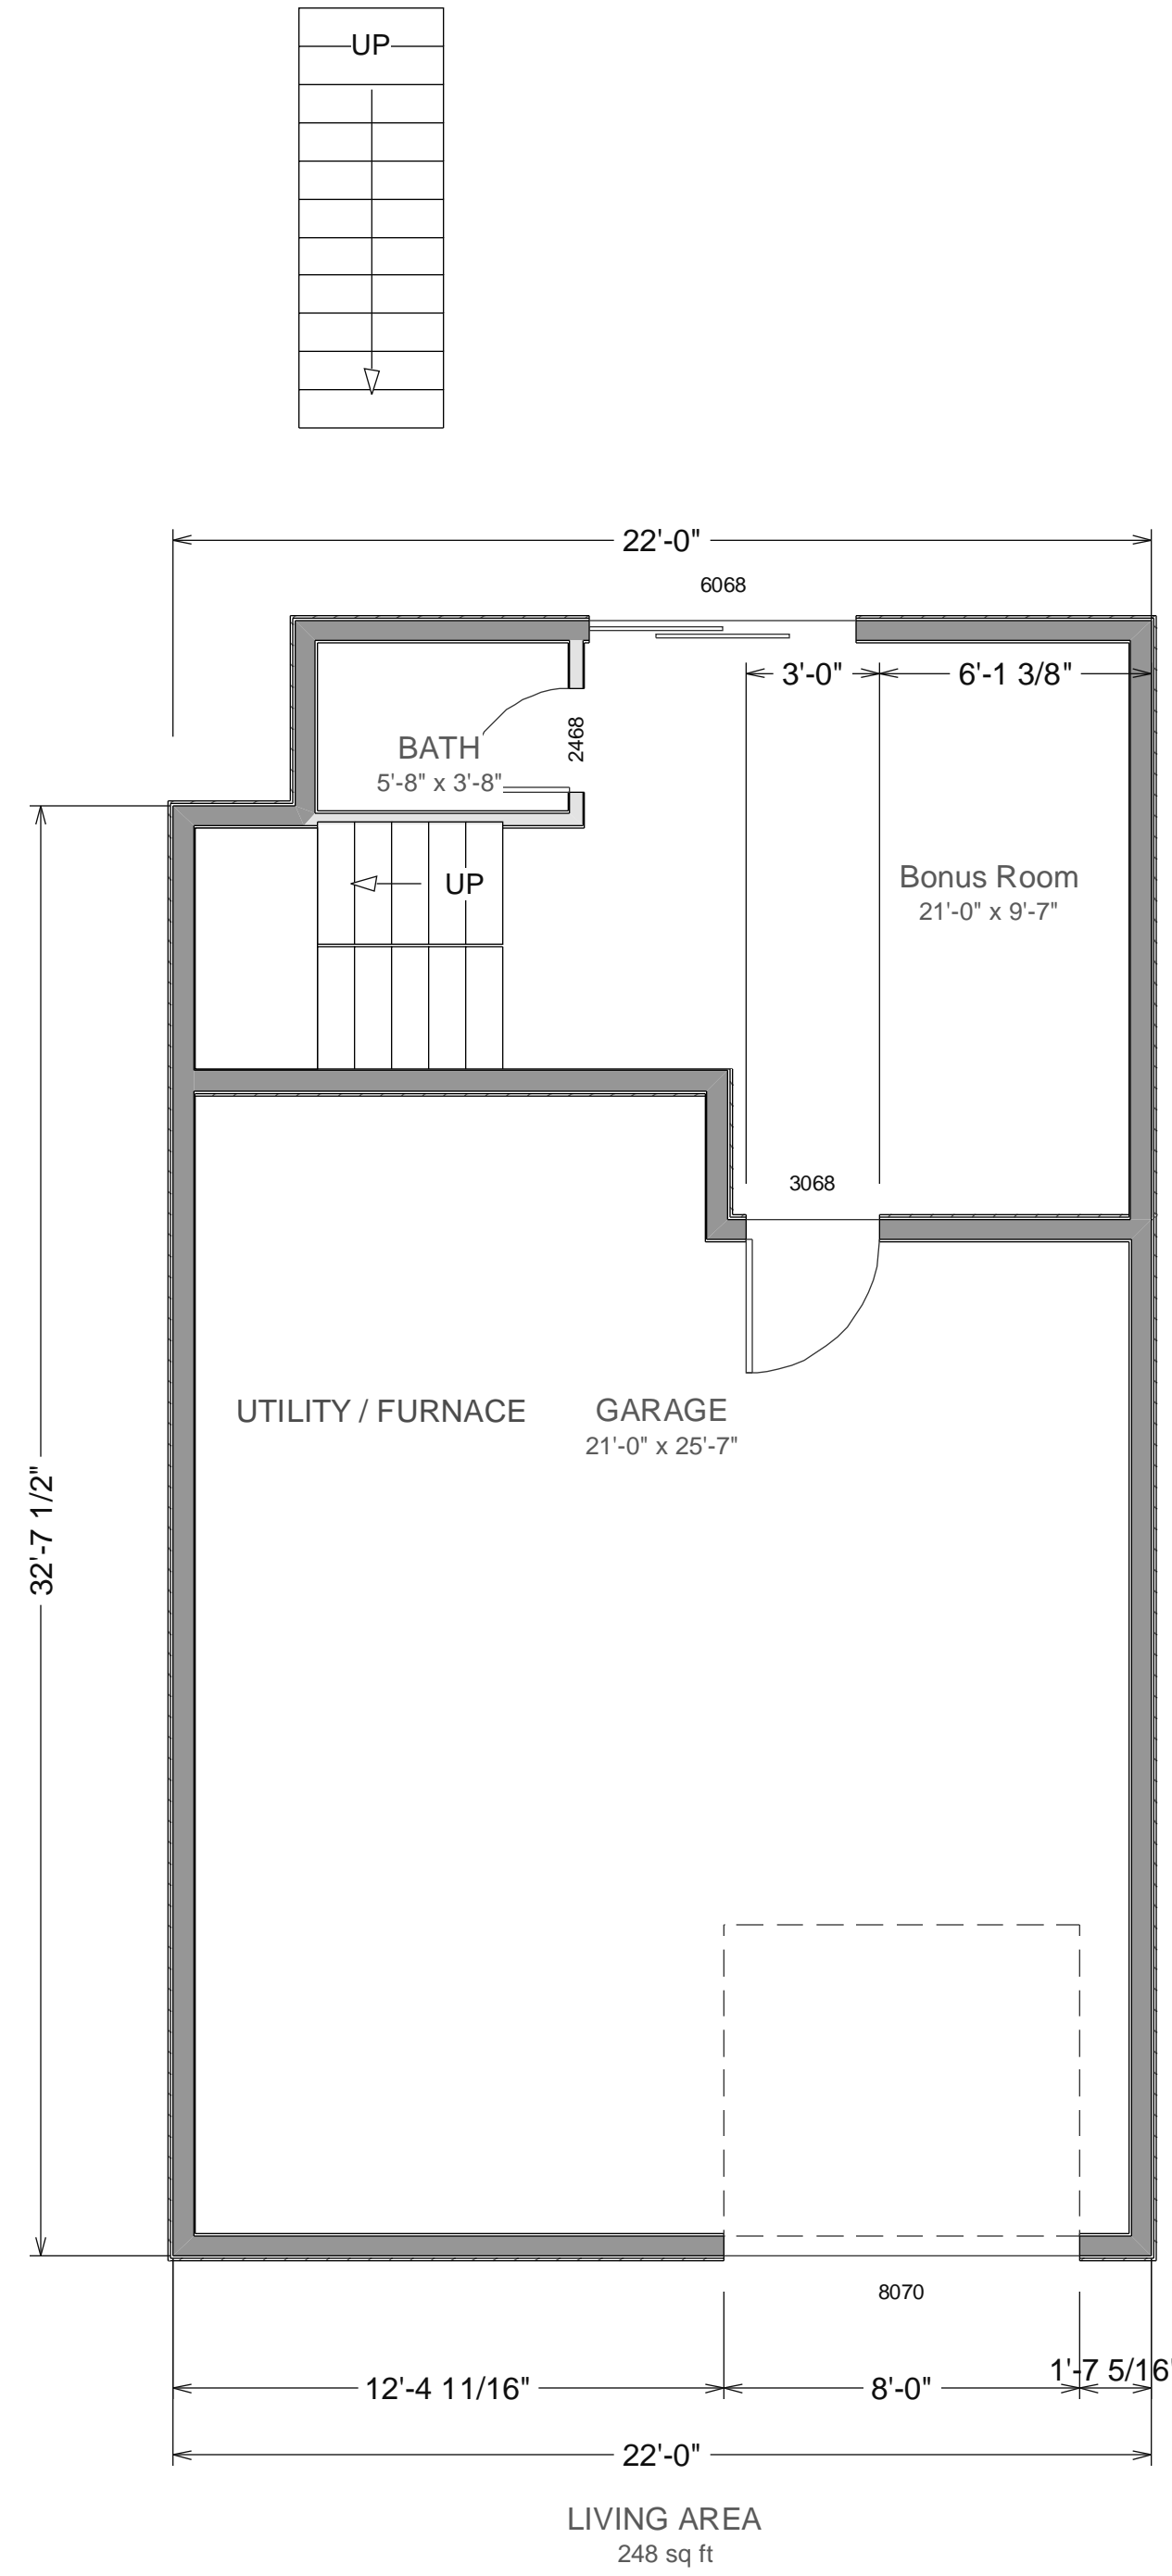

STREET LEVEL

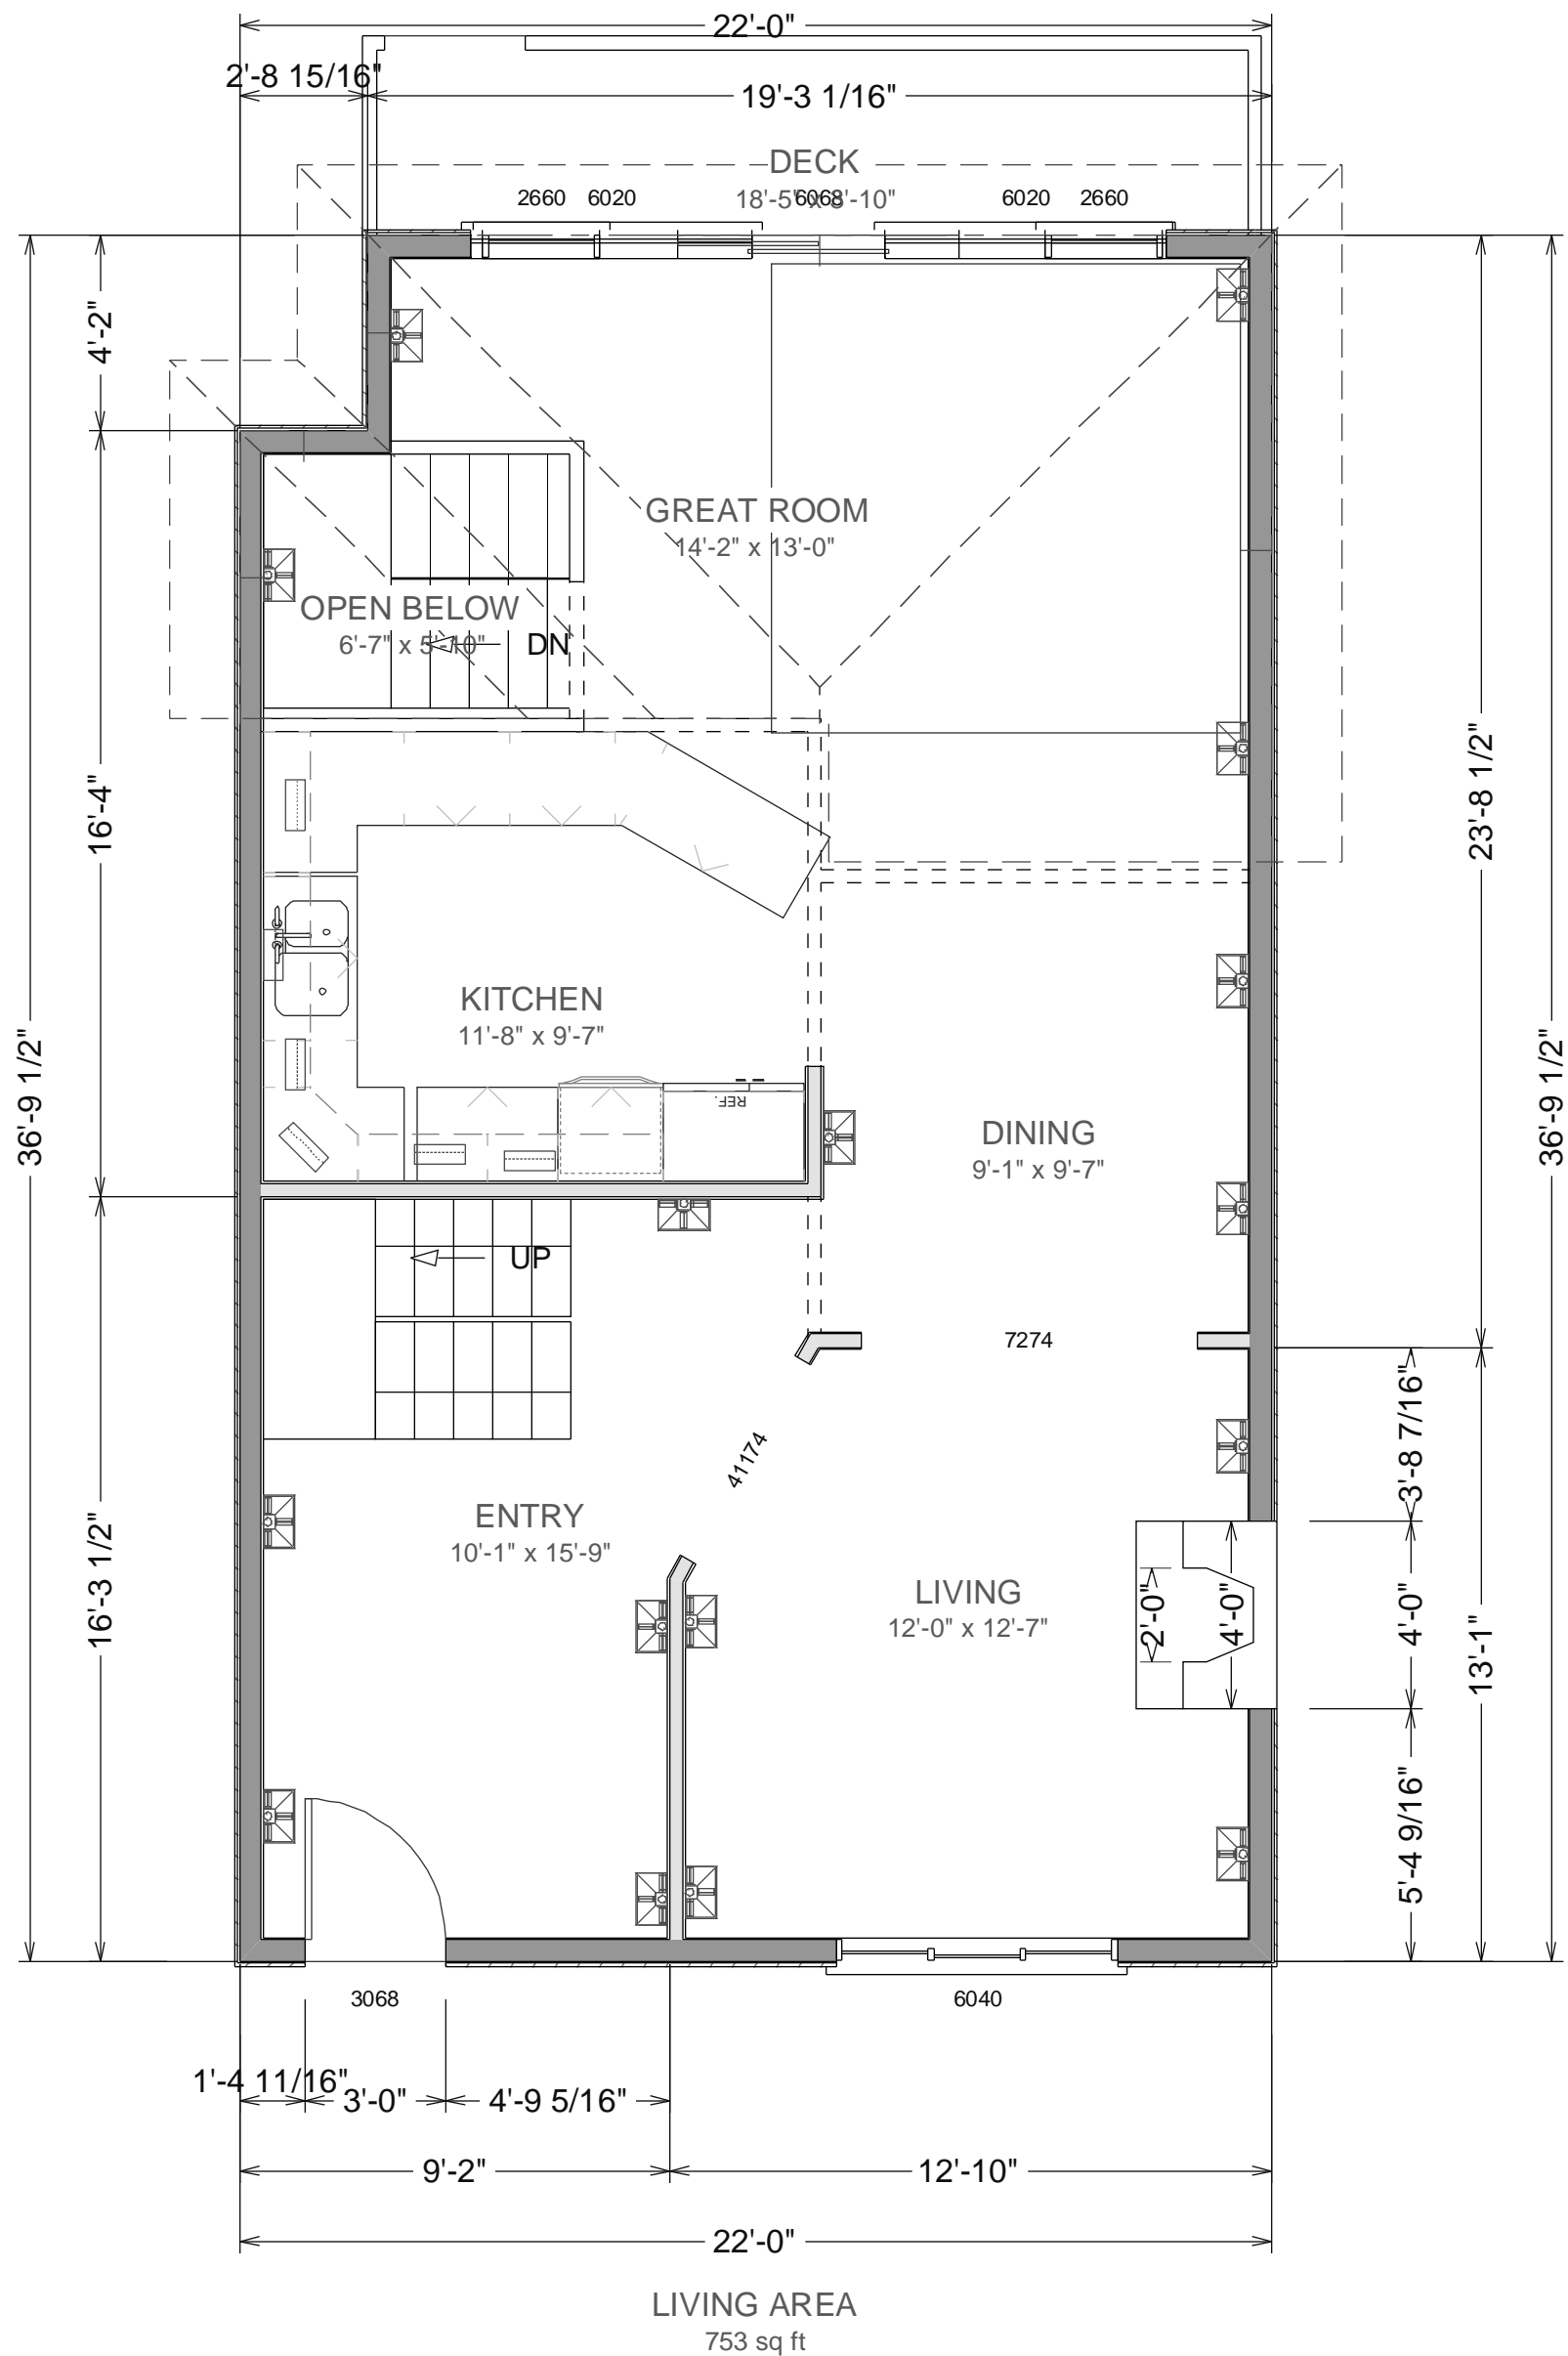

MAIN FLOOR

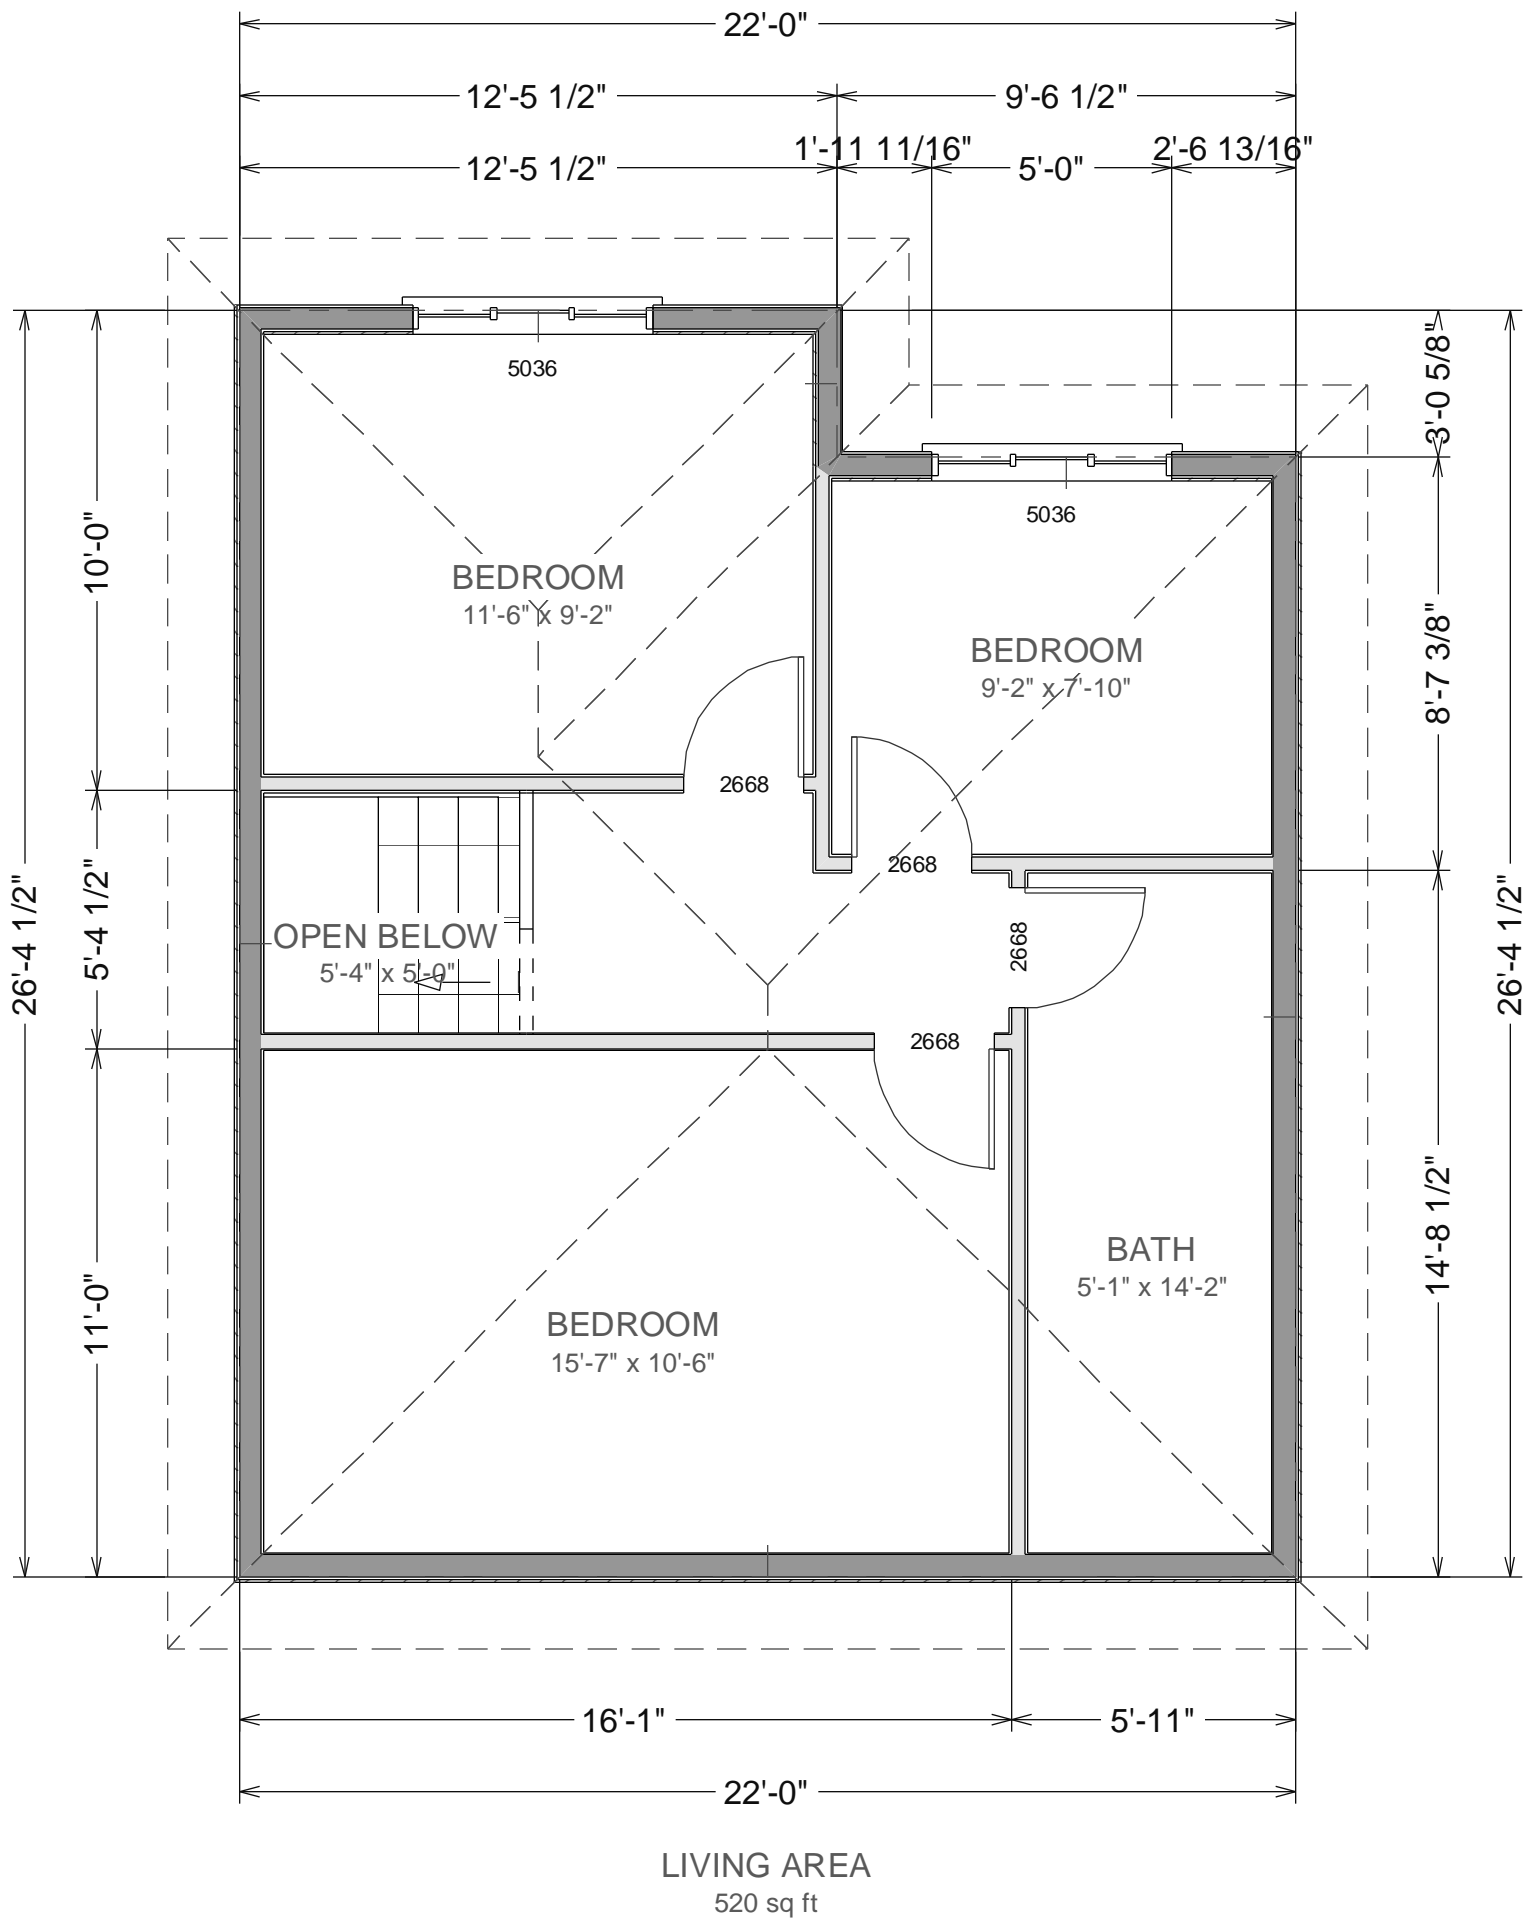

2ND FLOOR

PROJECT ADDRESS
4103 21st STREET
SAN FRANCISCO,
CA
OWNER

4103 21st STREET, SF




NEW HOME, INC
Ph 415-331-3300 Fax 415-331-6800
1 Gate Six Rd
Bldg A Suite D
Sausalito, CA 94965

PROPOSED FLOORPLAN
Scale 1/4" = 1"

Date: September 14, 2006
Revised: November 16, 2006
Revised: November 22, 2006

COPYRIGHT 2006 Richard A. Rifkin. May not be used for any purpose whatsoever without the express permission of the author and owner of design, NEW HOME, INC

4103 21st STREET, SF

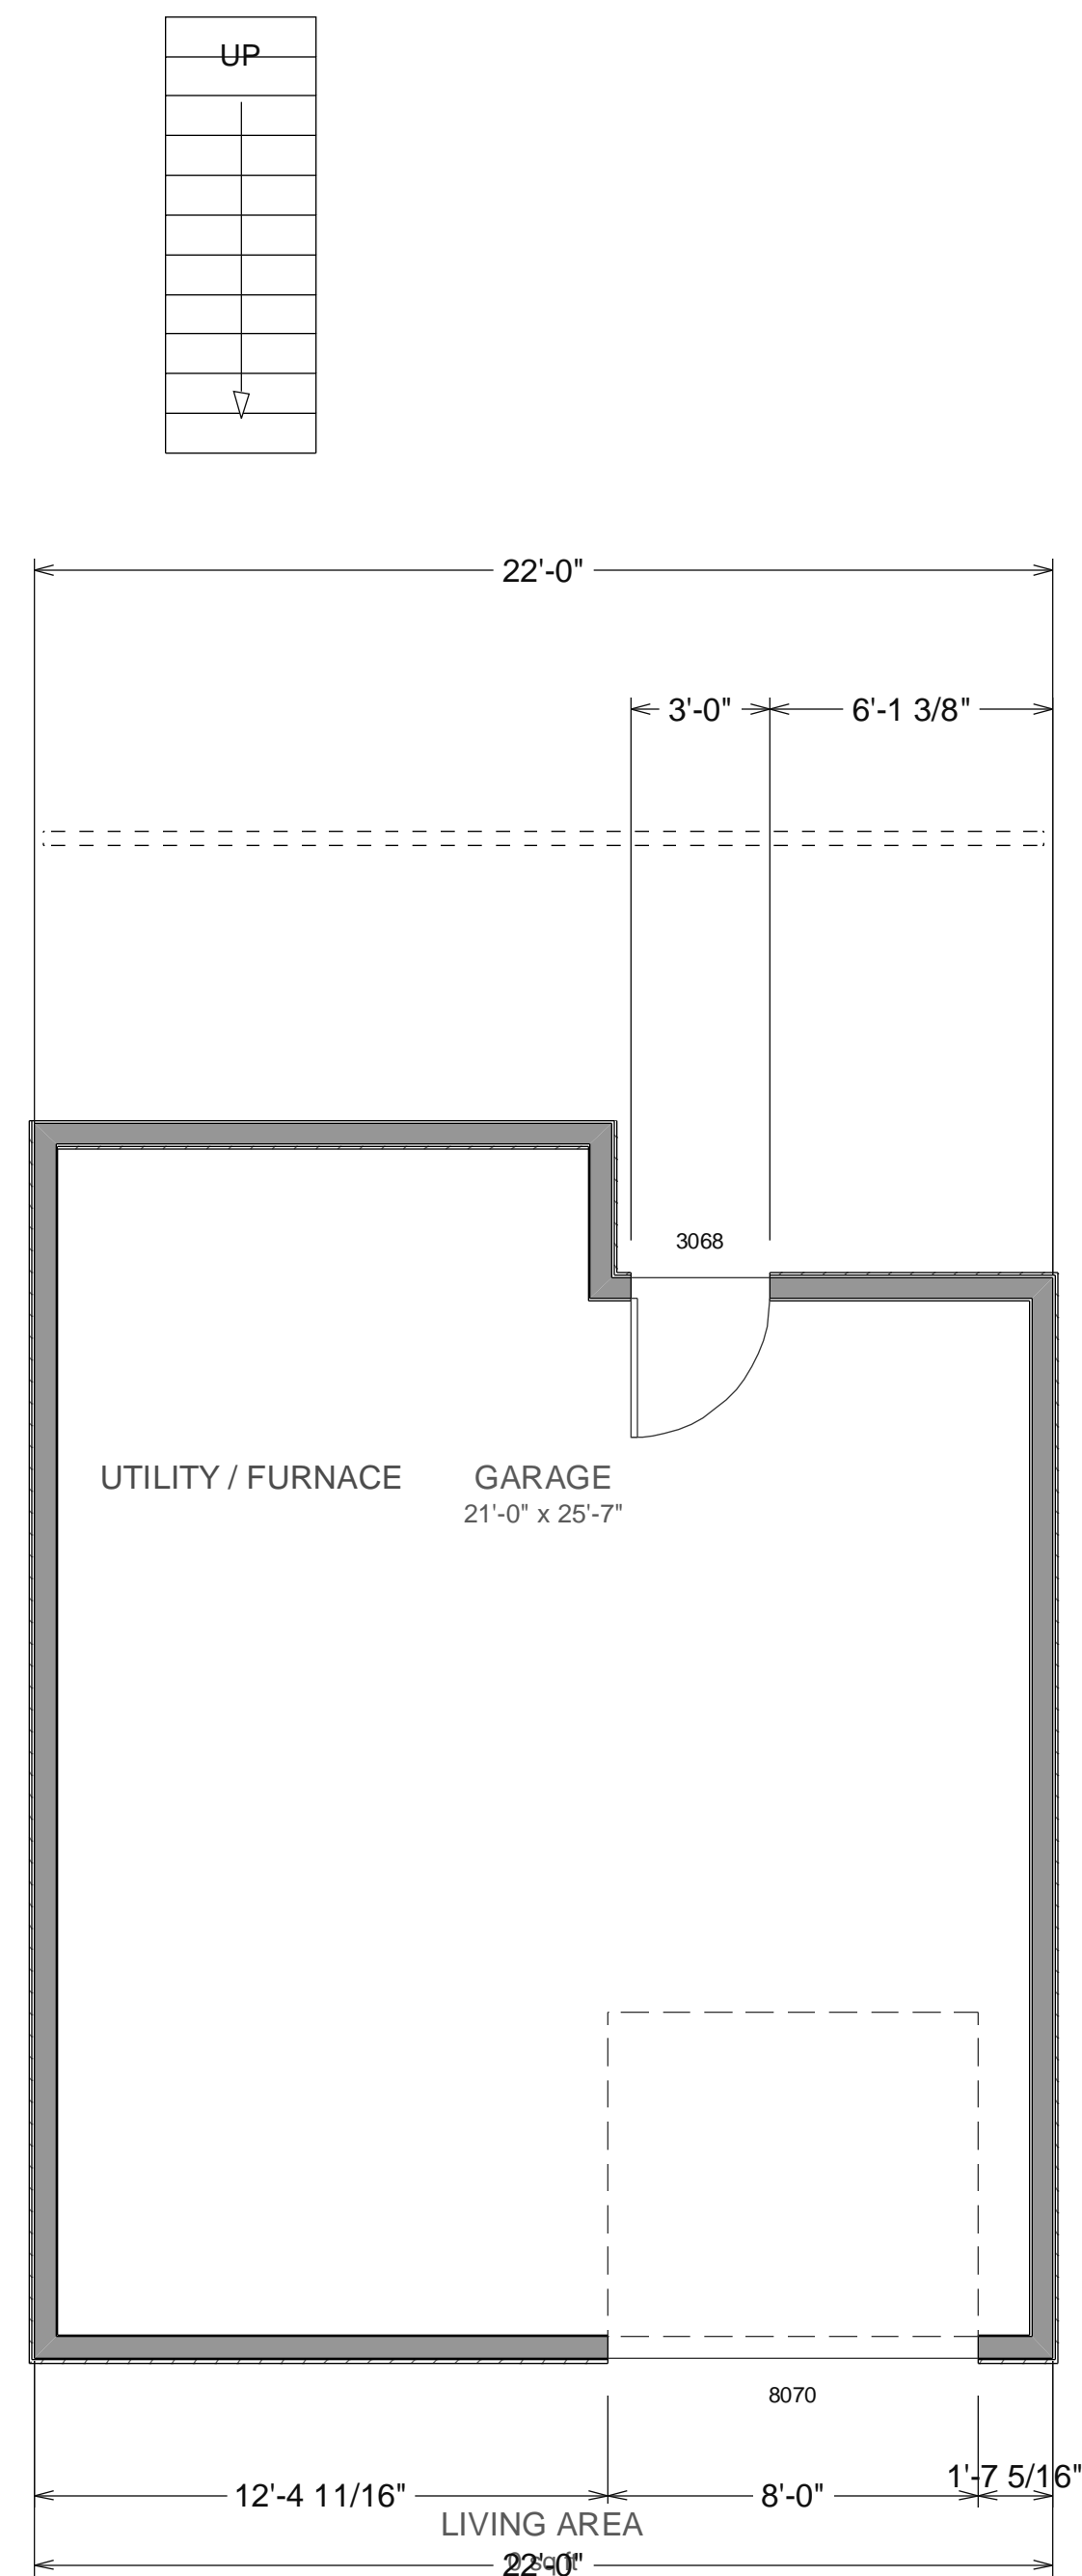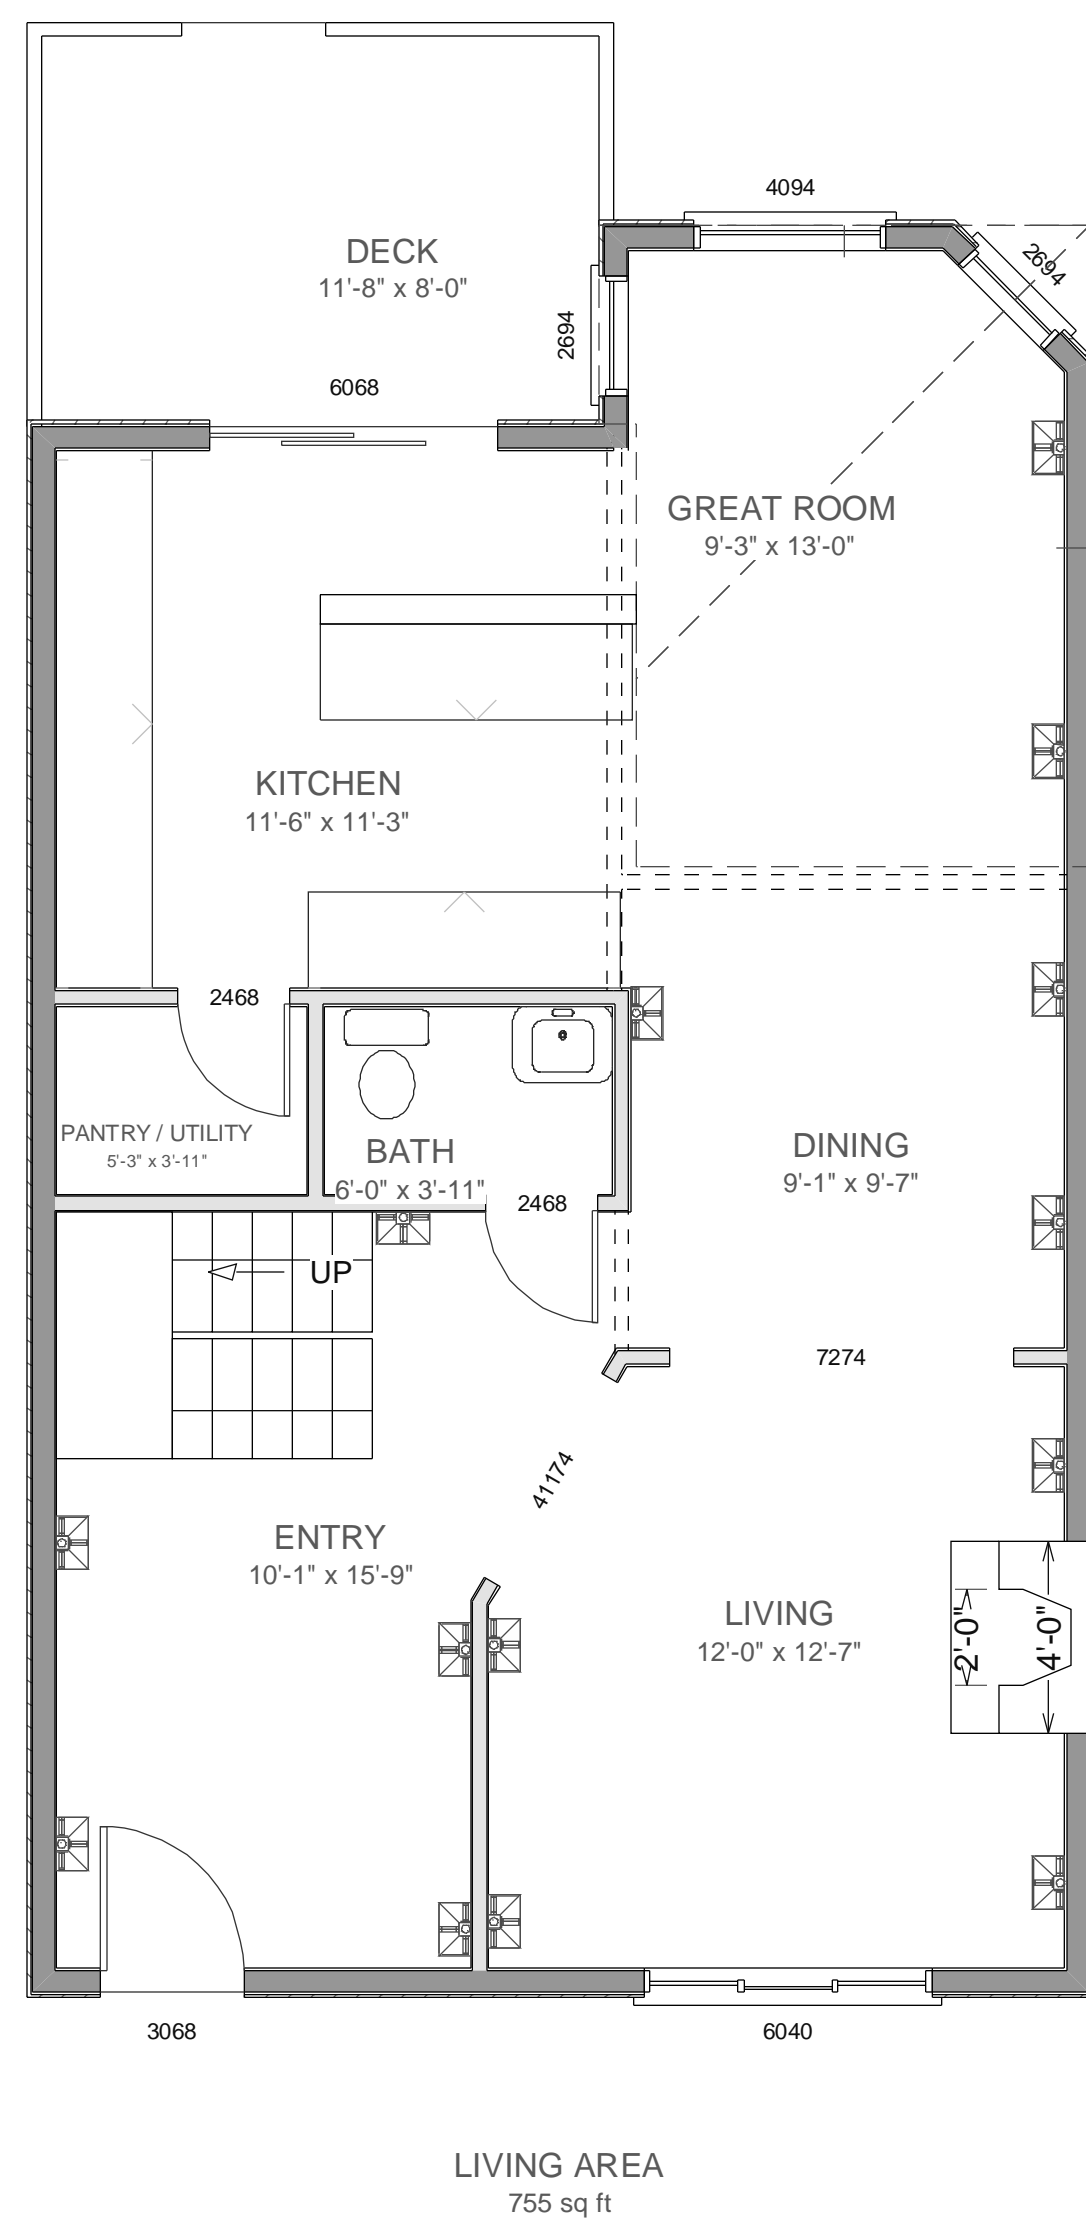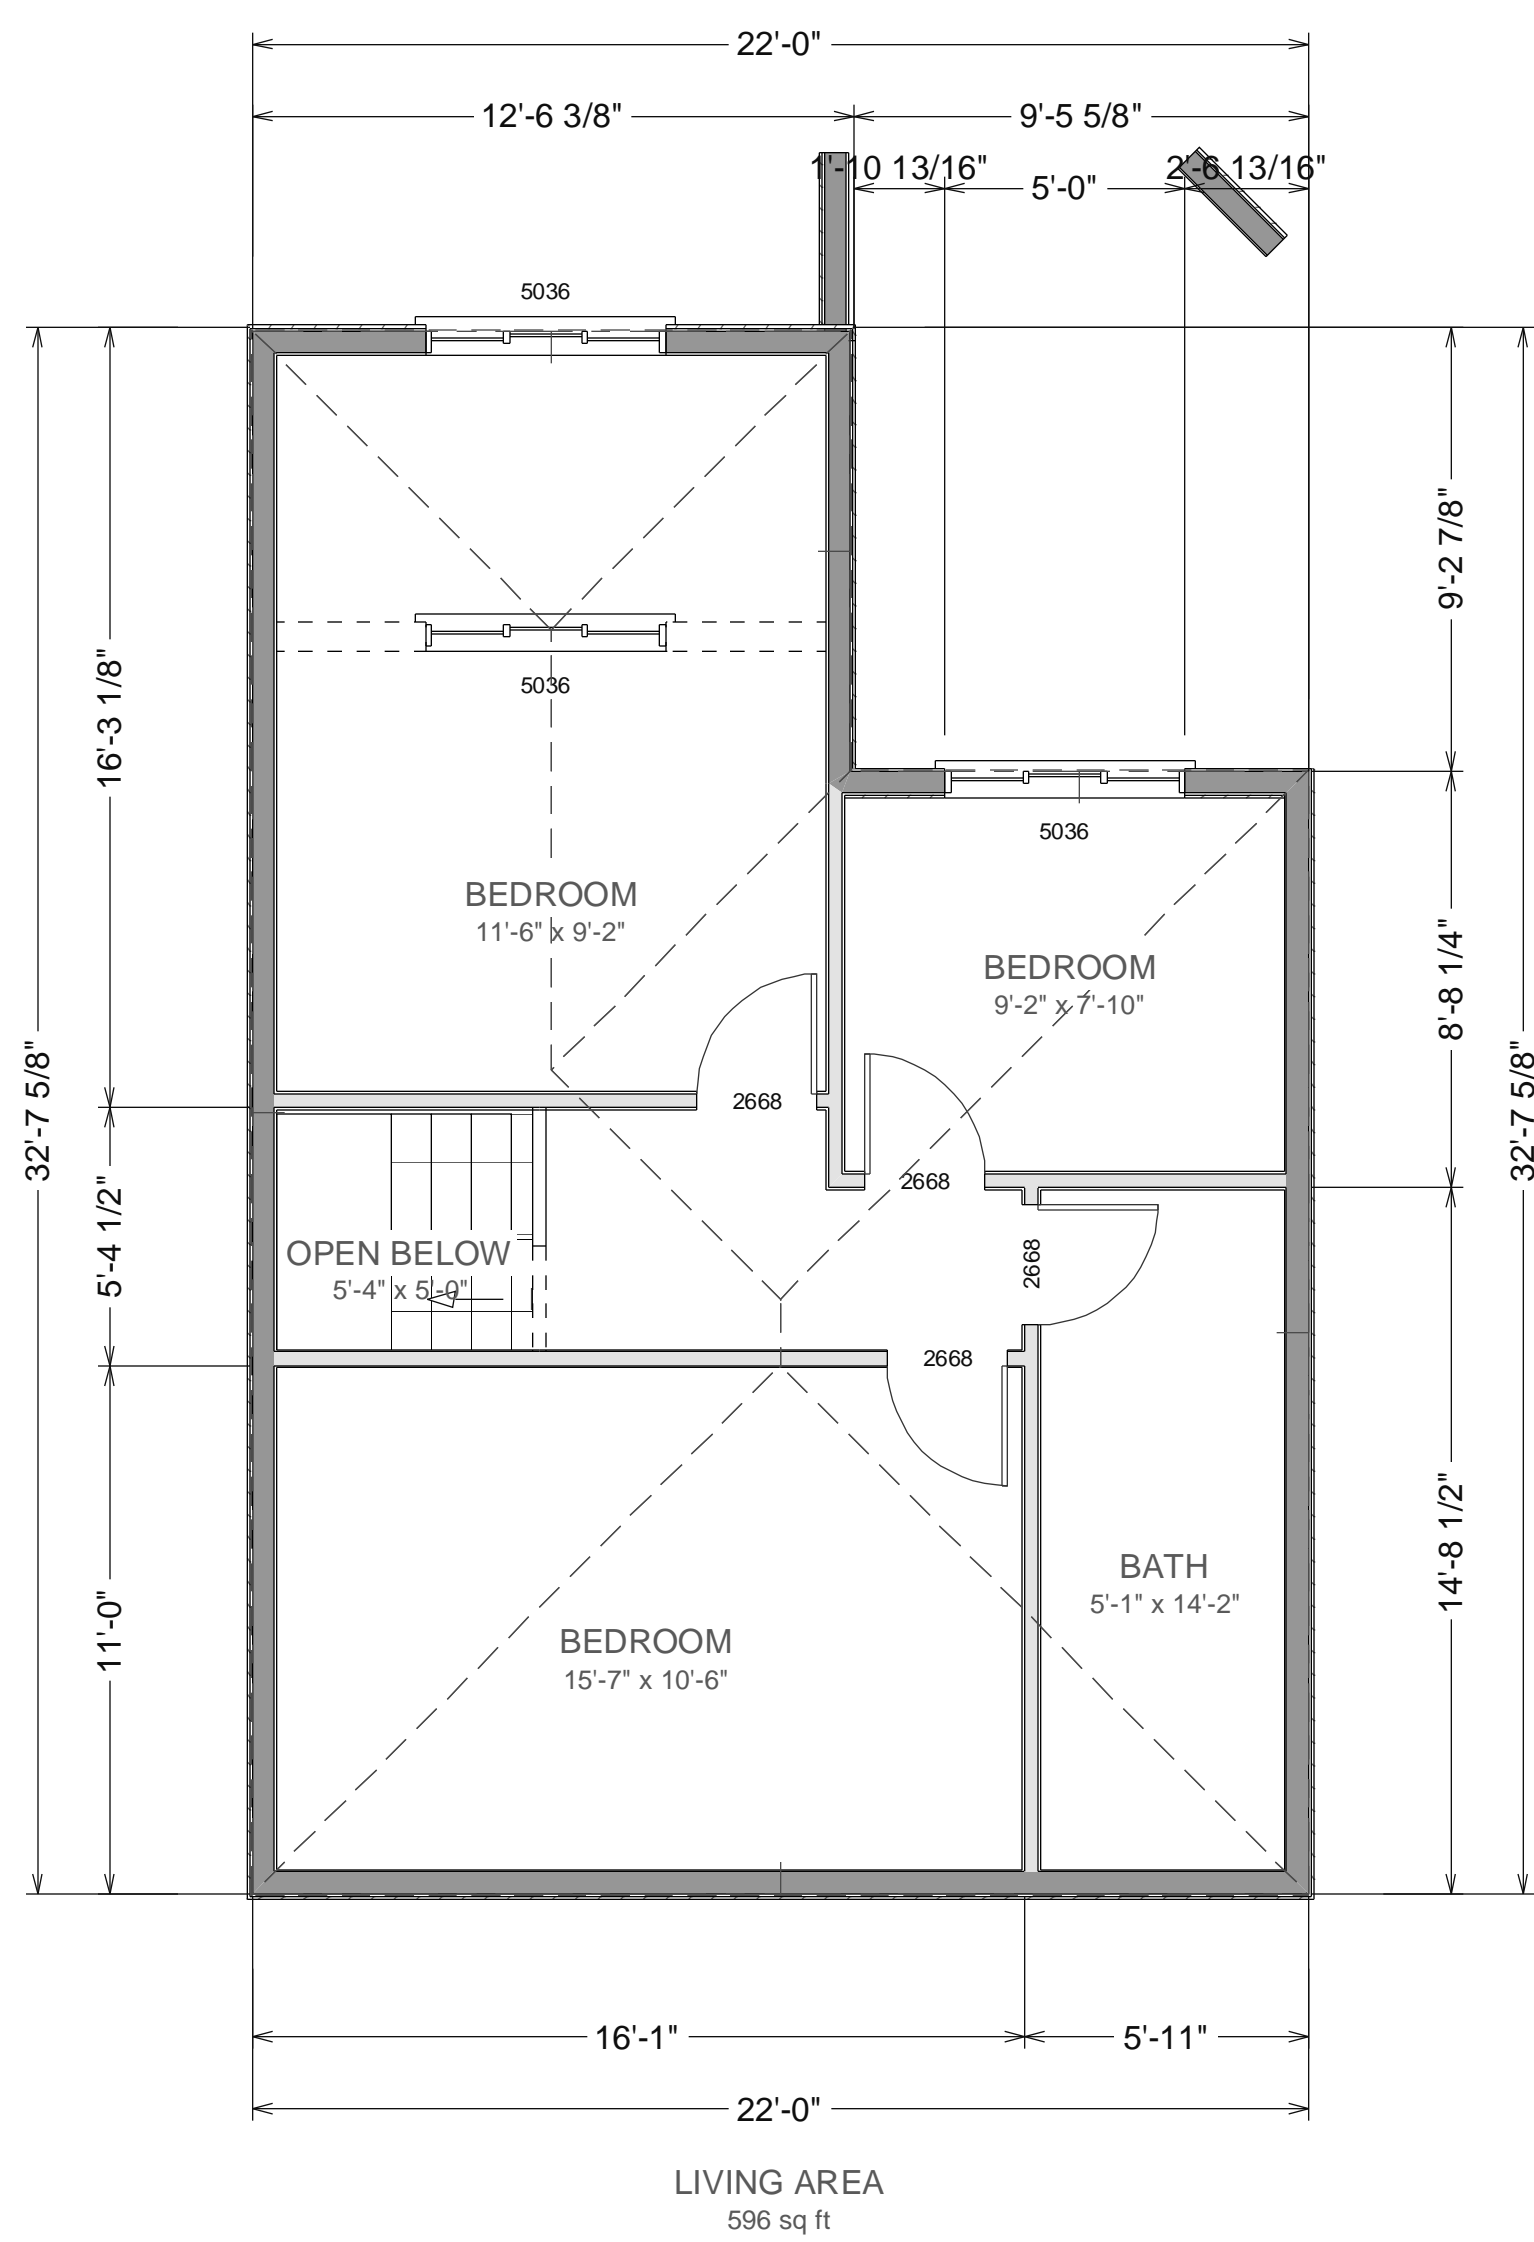

PROJECT ADDRESS
4103 21st STREET
SAN FRANCISCO,
CA
OWNER

4103 21st STREET, SF



RENDERINGS EXISTING and PROPOSED

Date: September 14, 2006
Revised: November 16, 2006
Revised: November 22, 2006

COPYRIGHT 2006 Richard A. Rifkin. May not be used for any purpose whatsoever without the express permission of the author and owner of design, NEW HOME, INC

NEW HOME, INC
Ph 415-331-3300 Fax 415-331-6800
1 Gate Six Rd
Bldg A Suite D
Sausalito, CA 94965