

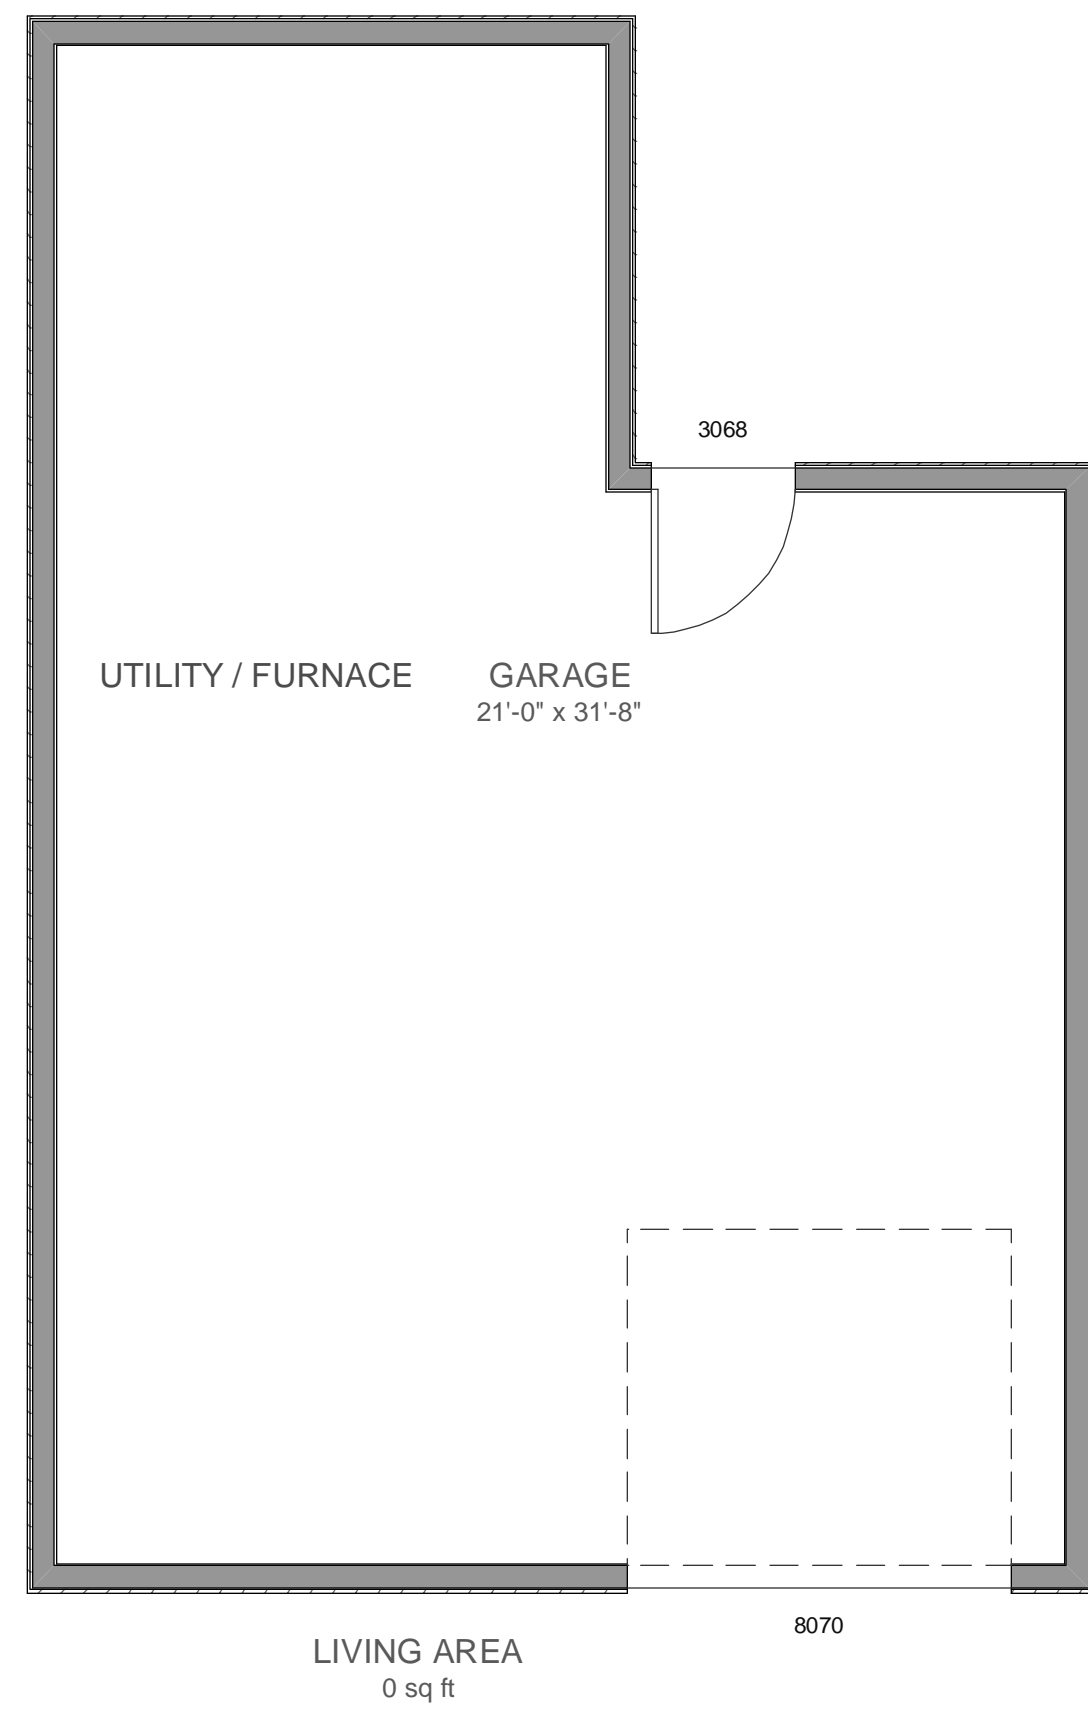


# EXISTING SQUARE FOOTAGE


## 1178 sq ft

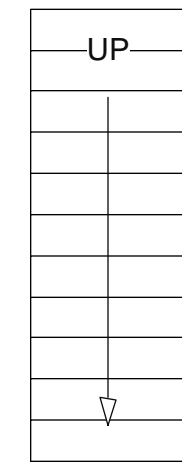

**STREET LEVEL**

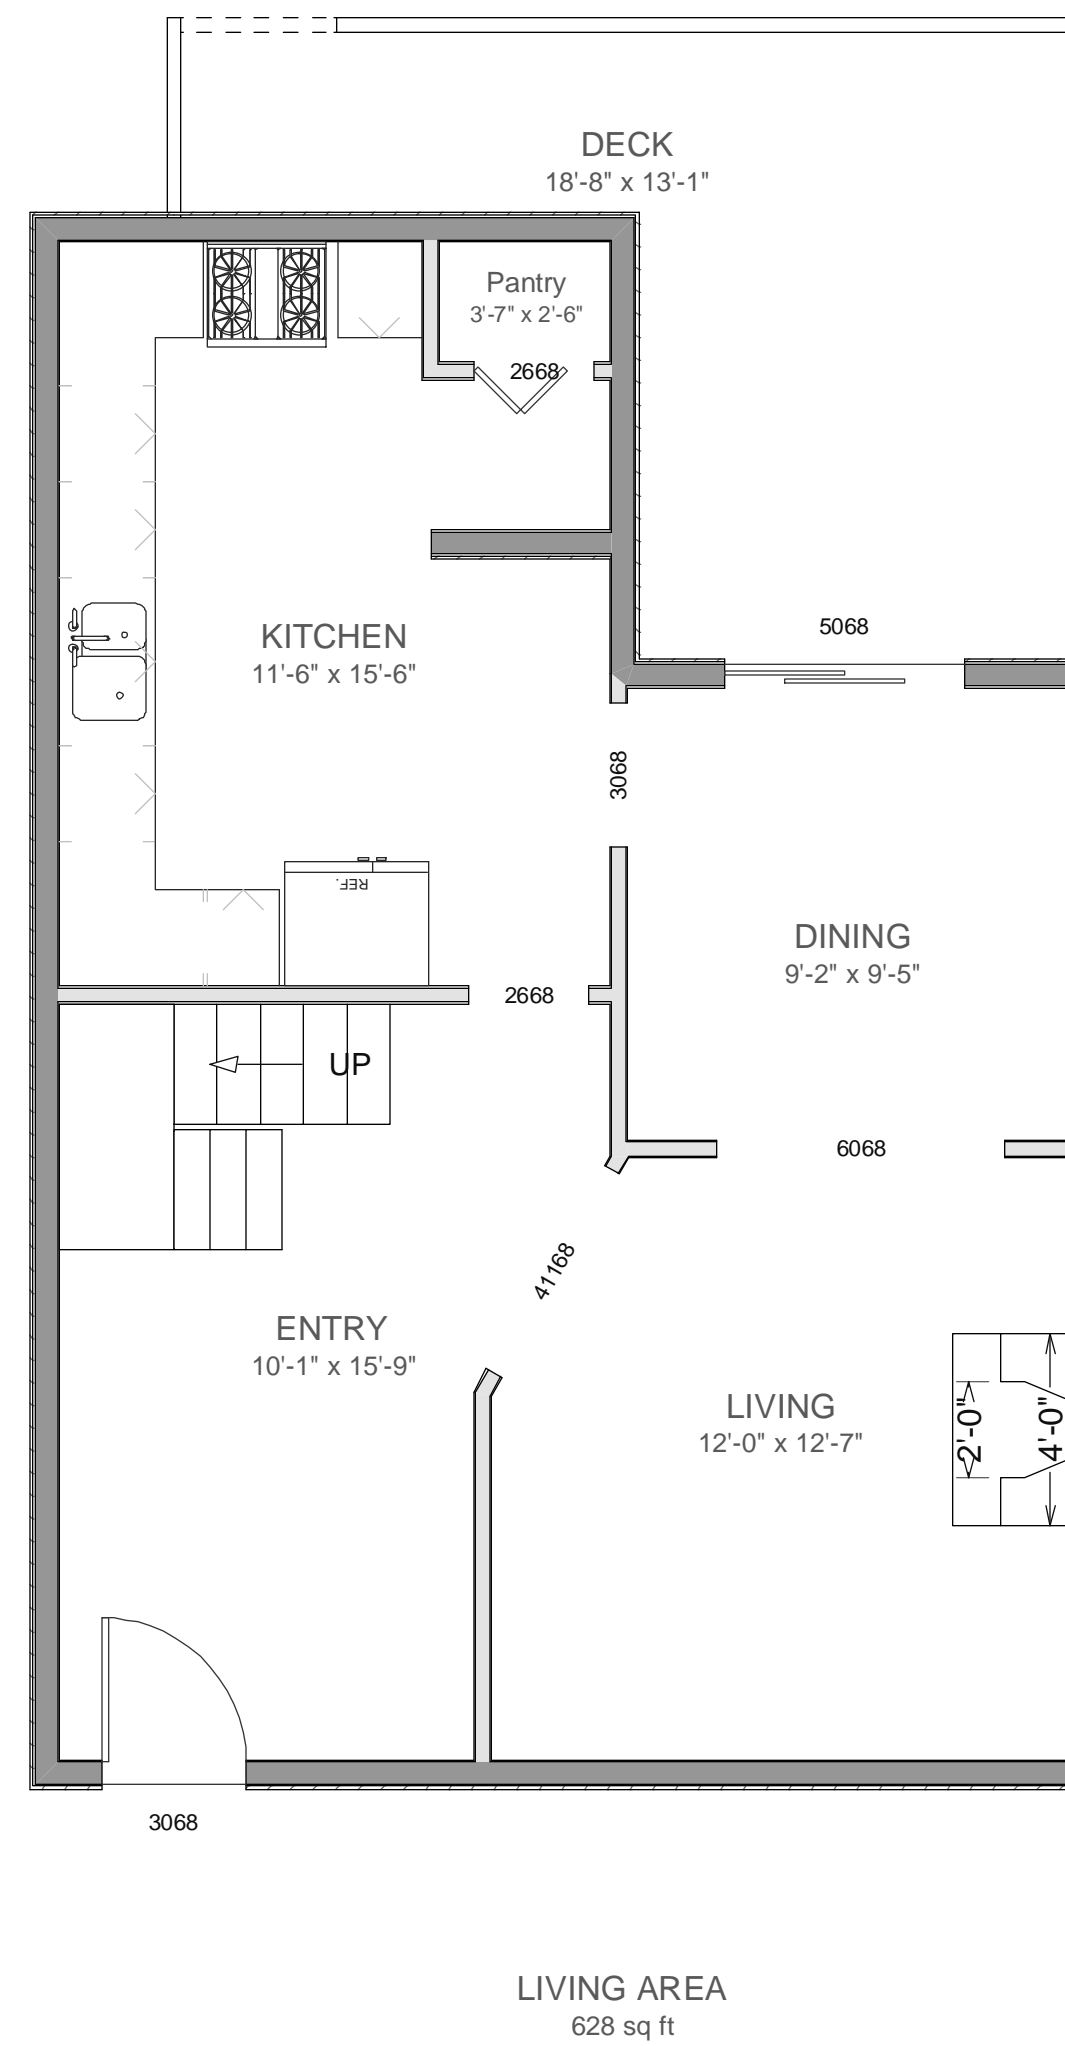

**MAIN FLOOR**

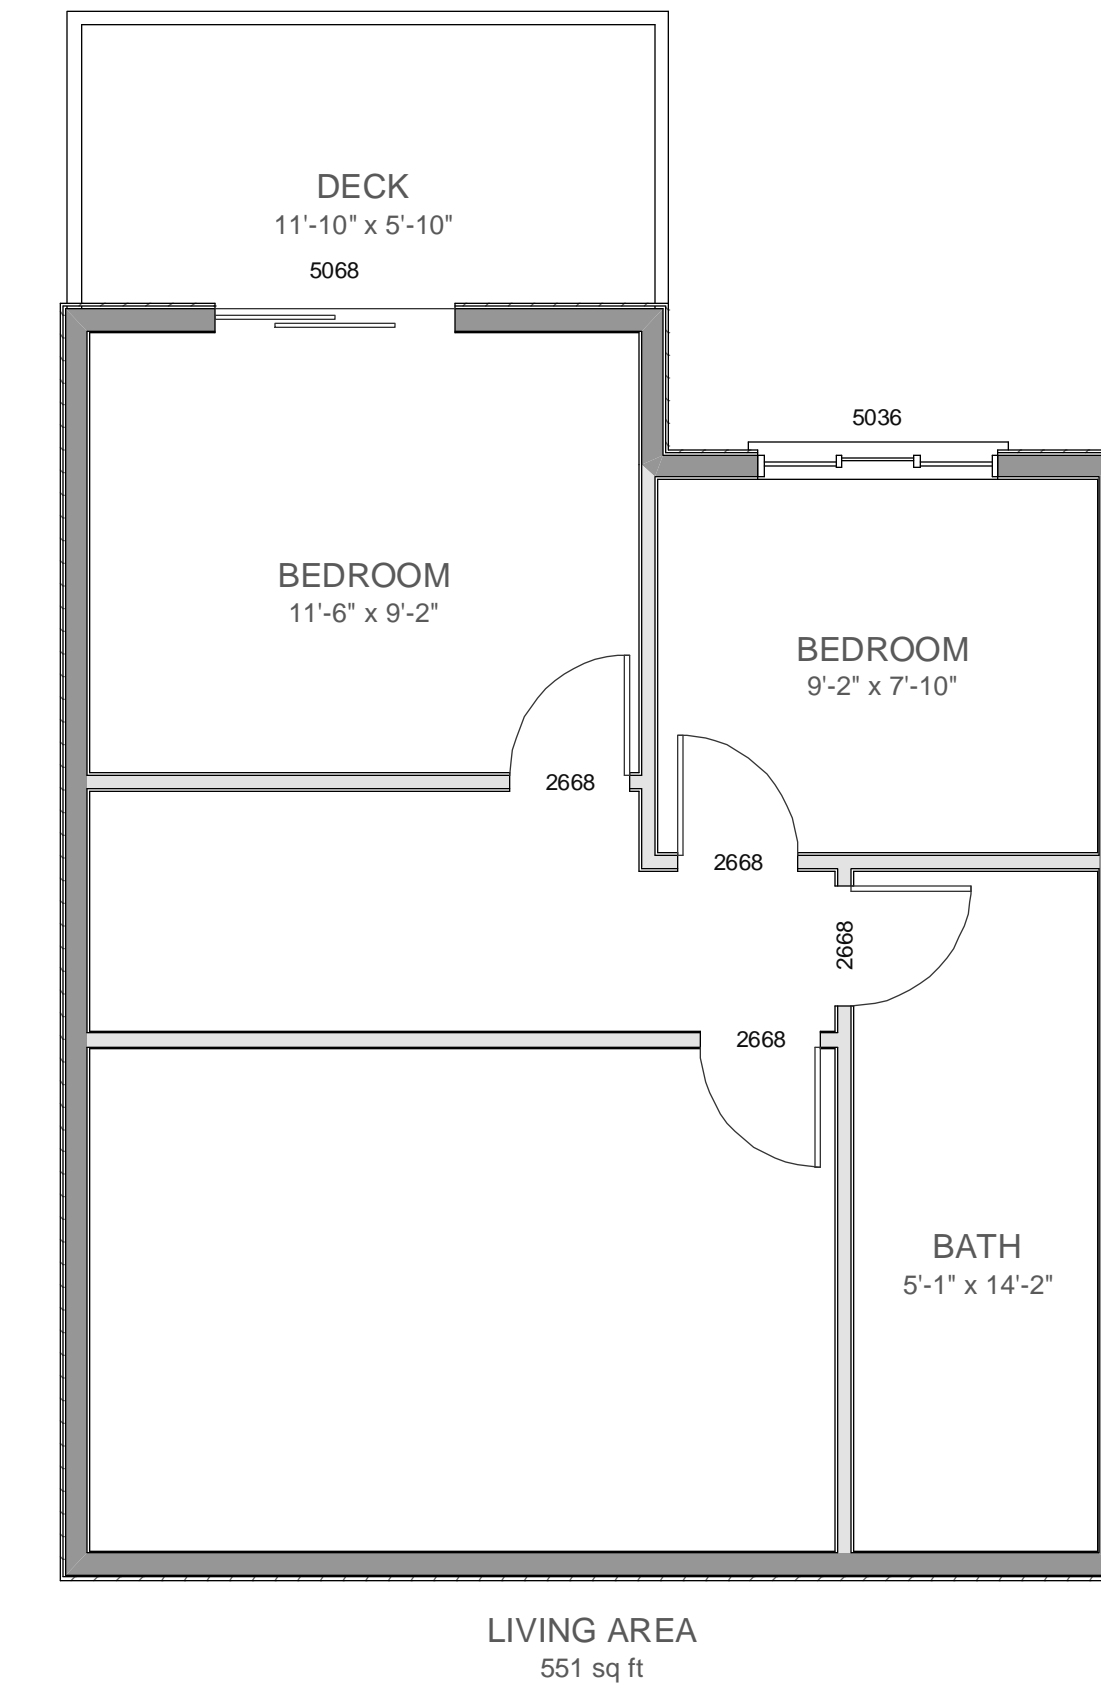

**2ND FLOOR**

PROJECT ADDRESS  
4103 21st STREET  
SAN FRANCISCO,  
CA  
OWNER

**4103 21st STREET, SF**

NEW HOME, INC  
Ph 415-331-3300 Fax 415-331-6800  
1 Gate Six Rd  
Bldg A Suite D  
Sausalito, CA 94965

**PROPOSED**

**EXISTING HOME**  
Scale: 1/4" = 1'


Date: September 14, 2006  
Revised: November 16, 2006  
Revised: November 22, 2006

COPYRIGHT 2006 Richard A. Rifkin. May not be used for any purpose whatsoever without the express permission of the author and owner of design, NEW HOME, INC

**A - 1**

PROJECT ADDRESS  
4103 21st STREET  
SAN FRANCISCO,  
CA  
OWNER

# 4103 21st STREET, SF

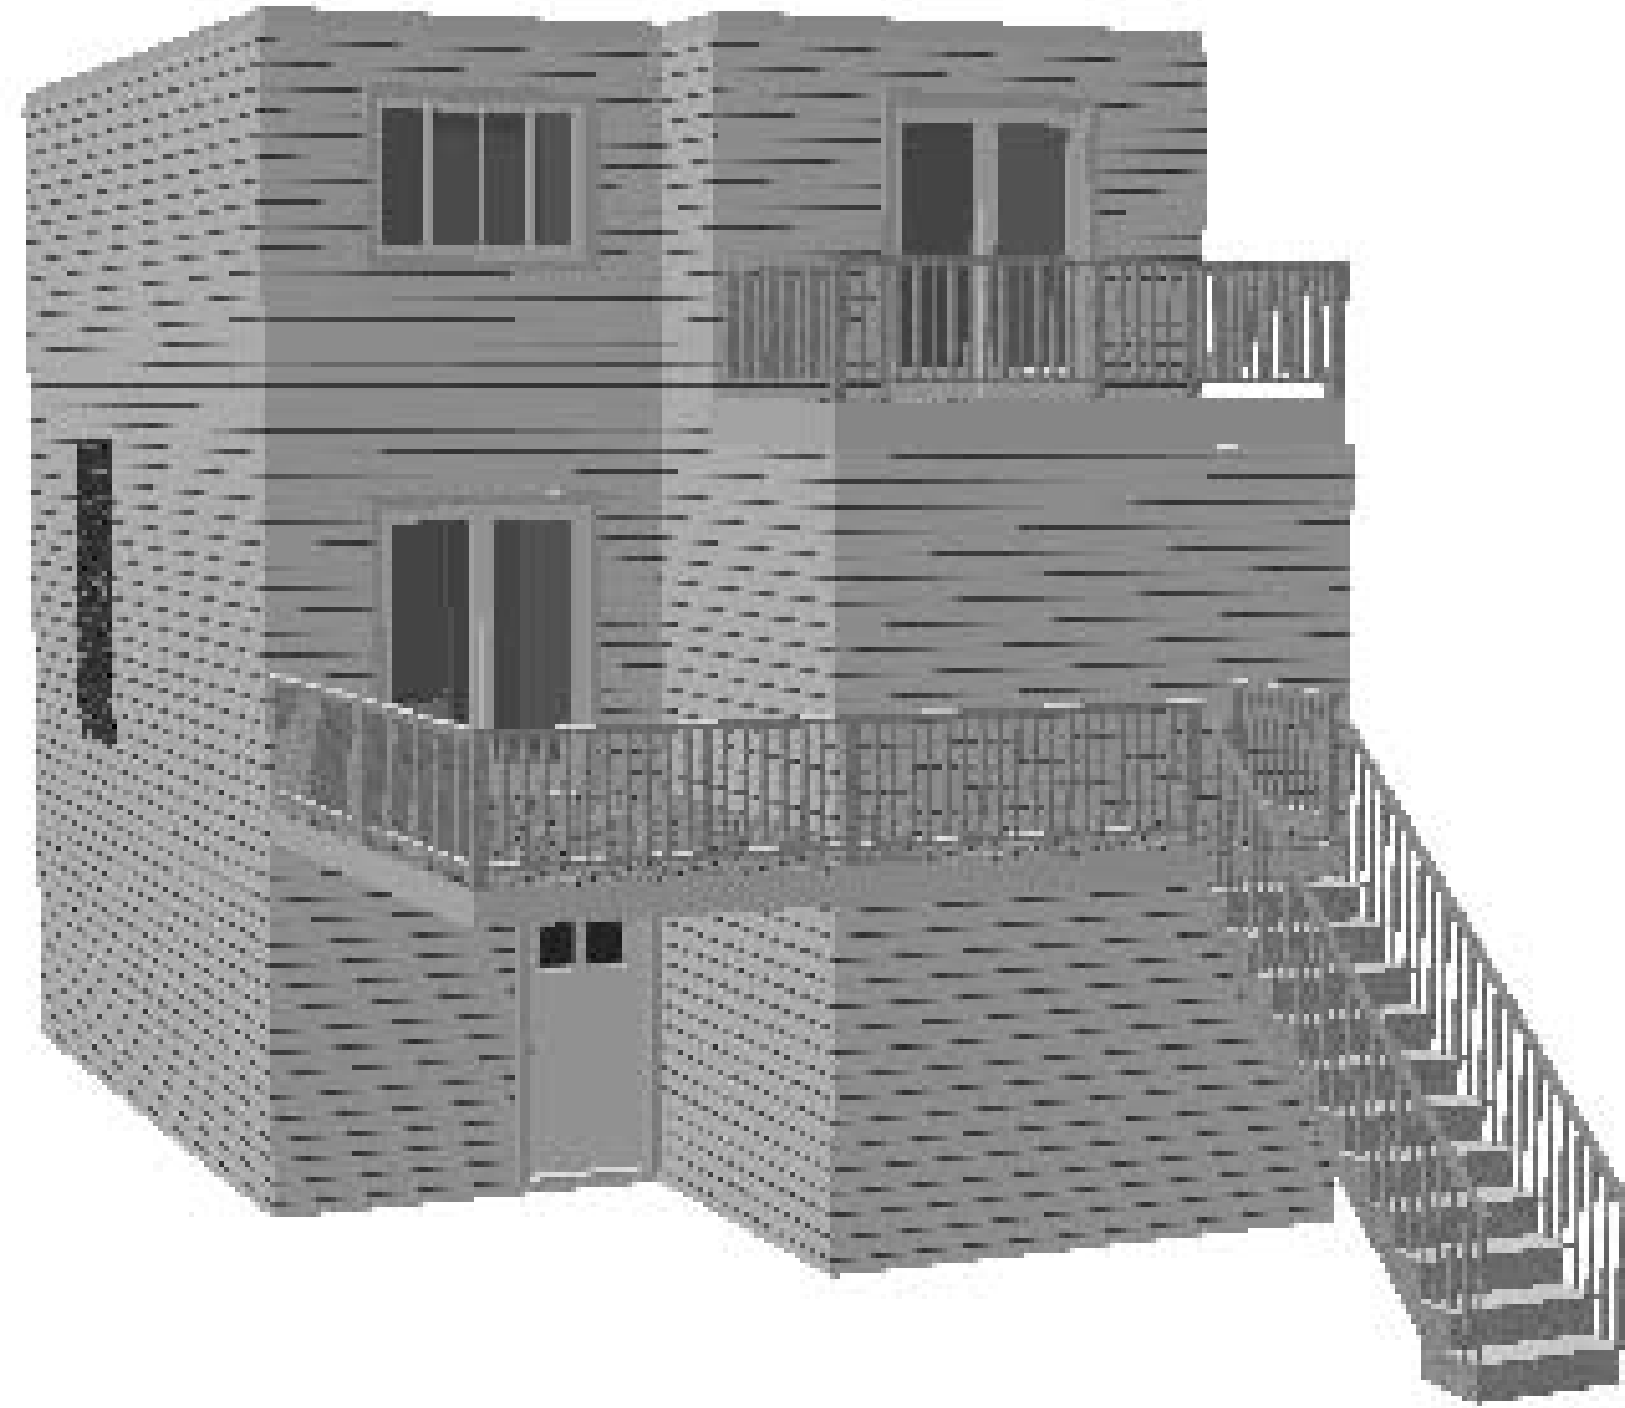

EXISTING

PROPOSED


NEW HOME, INC  
Ph 415-331-3300 Fax 415-331-6800  
1 Gate Six Rd  
Bldg A Suite D  
Sausalito, CA 94965

## RENDERINGS EXISTING and PROPOSED


Date: September 14, 2006  
Revised: November 16, 2006  
Revised: November 22, 2006

COPYRIGHT 2006 Richard A. Rifkin. May not be used for any purpose whatsoever without the express permission of the author and owner of design, NEW HOME, INC


PROPOSED SQUARE FOOTAGE  
1520 sq ft

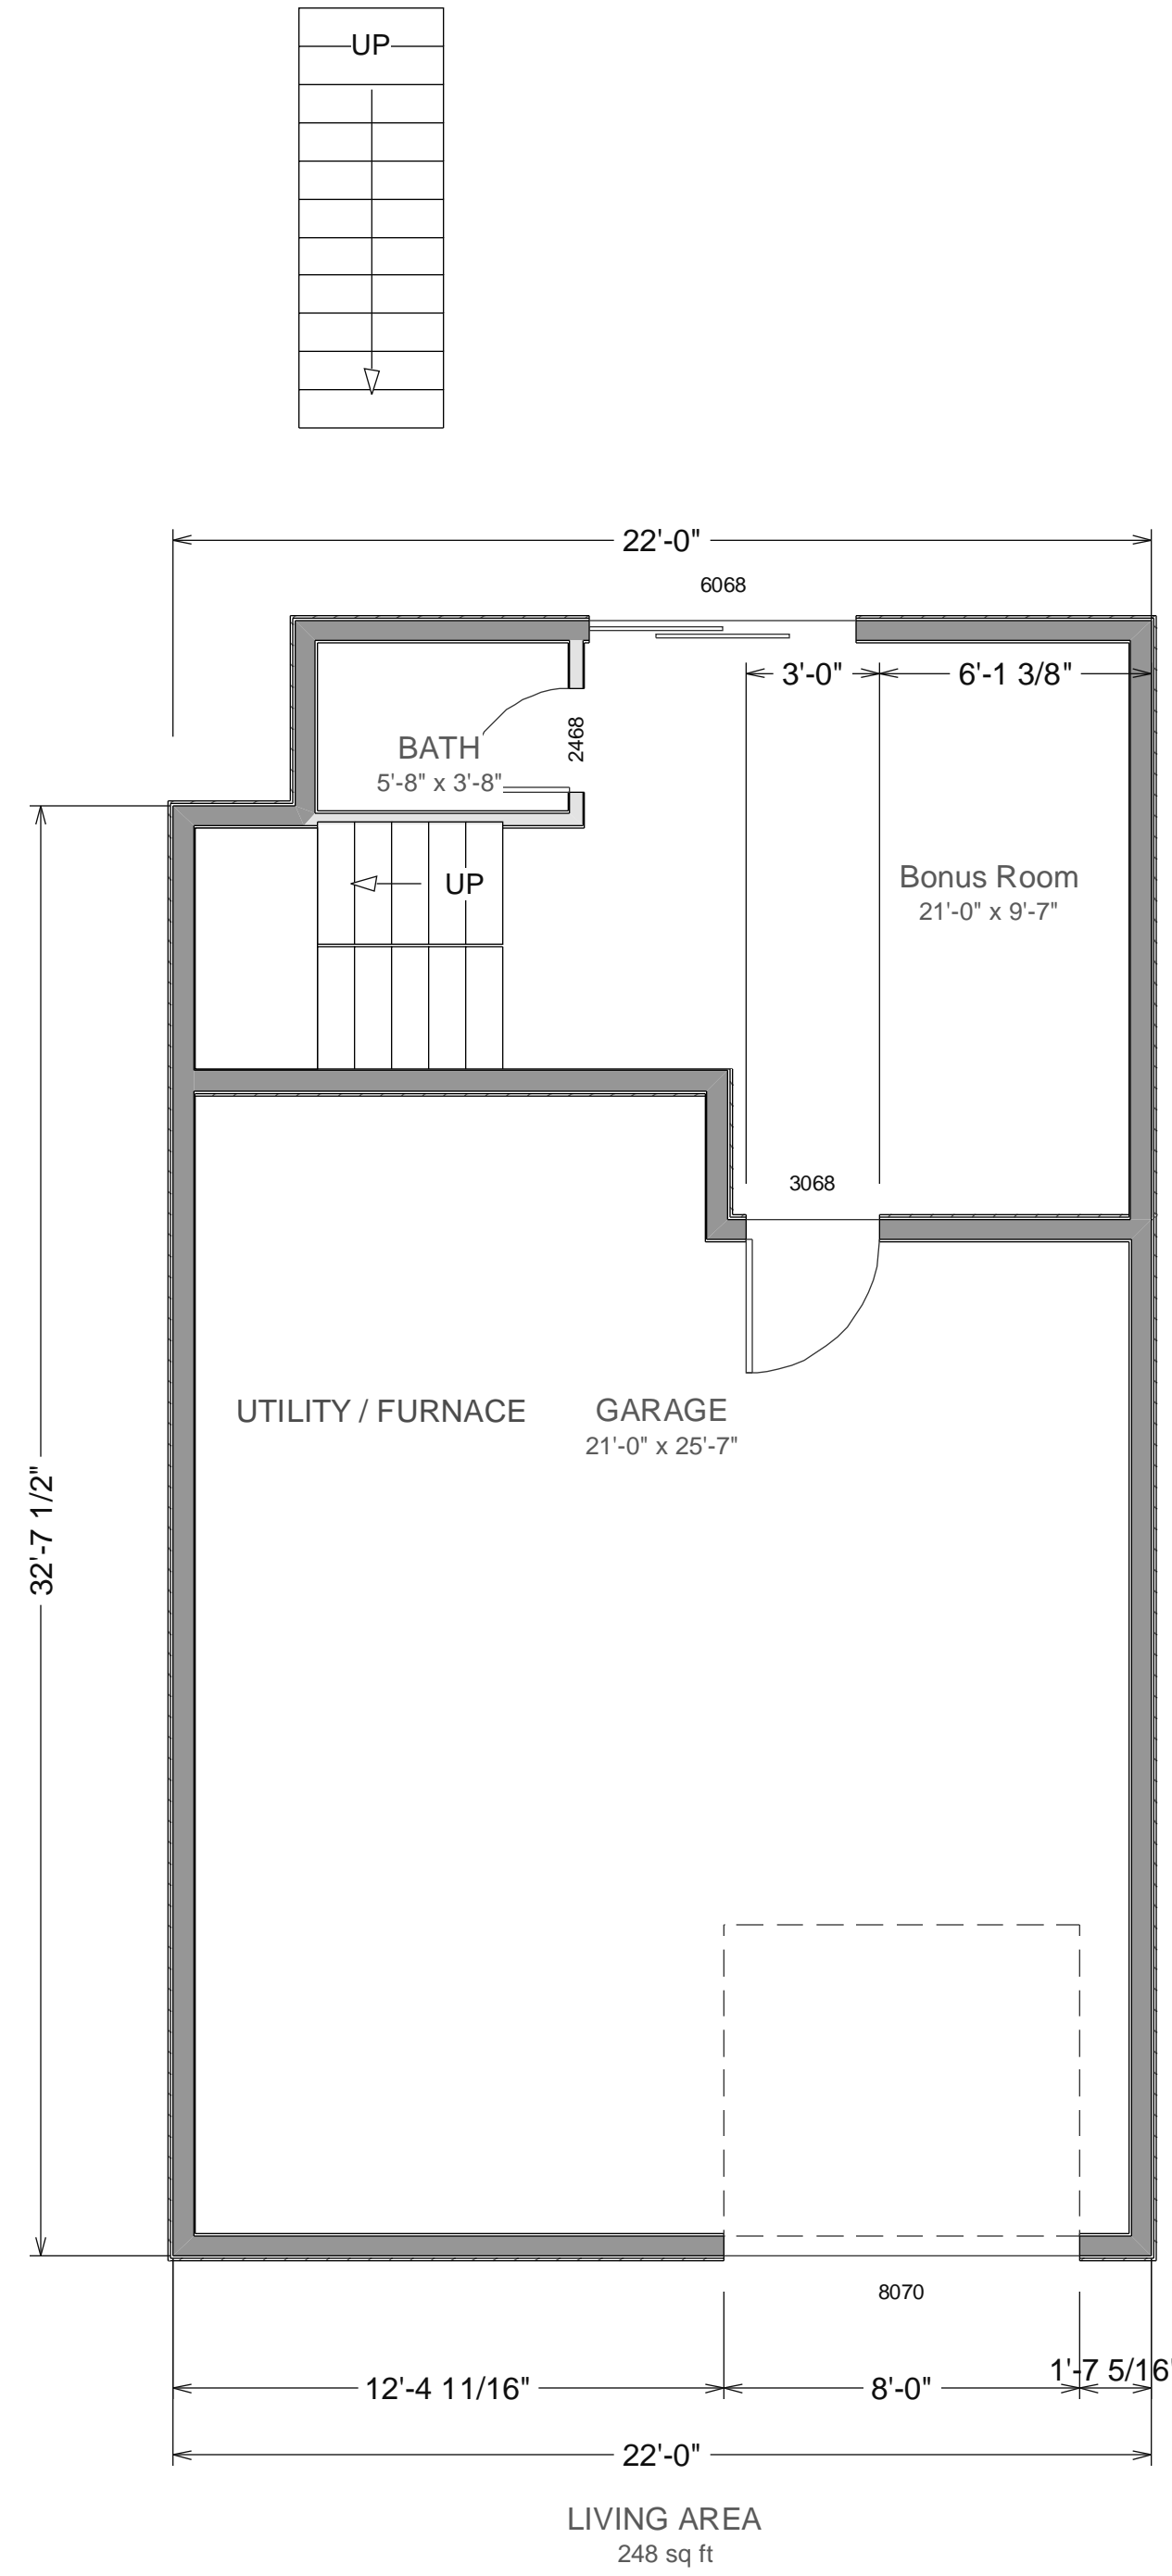

STREET LEVEL

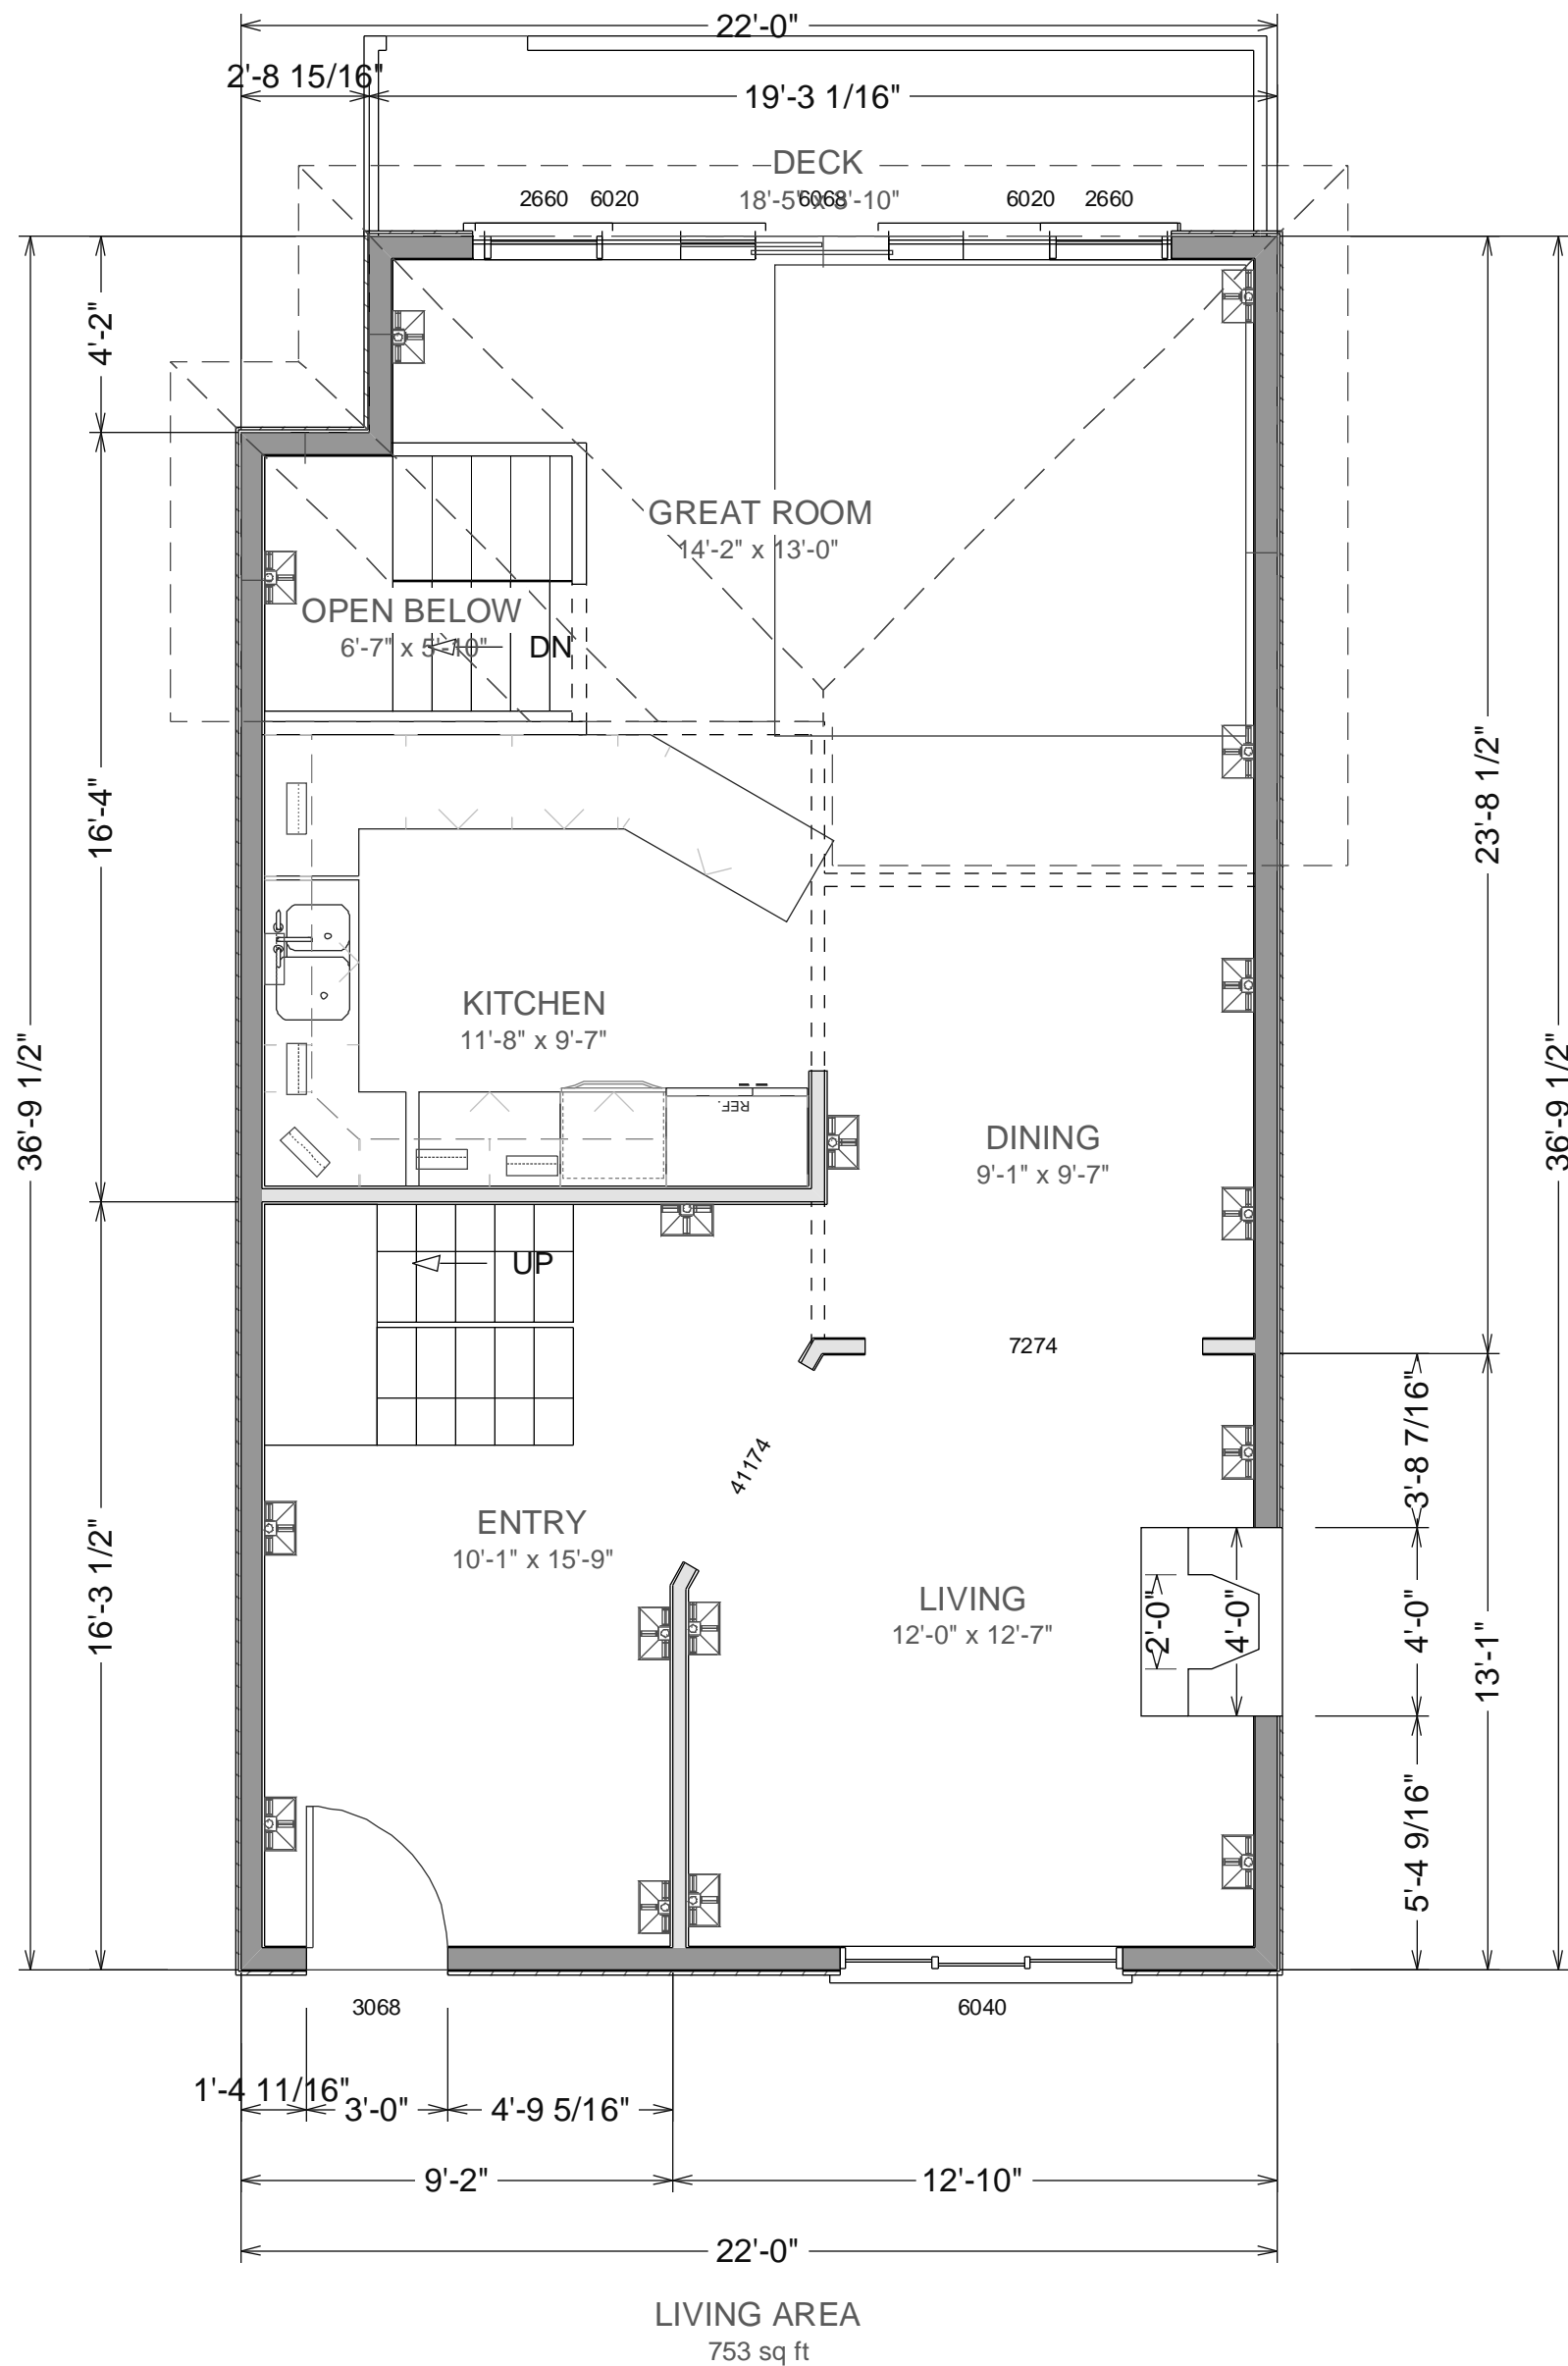

MAIN FLOOR

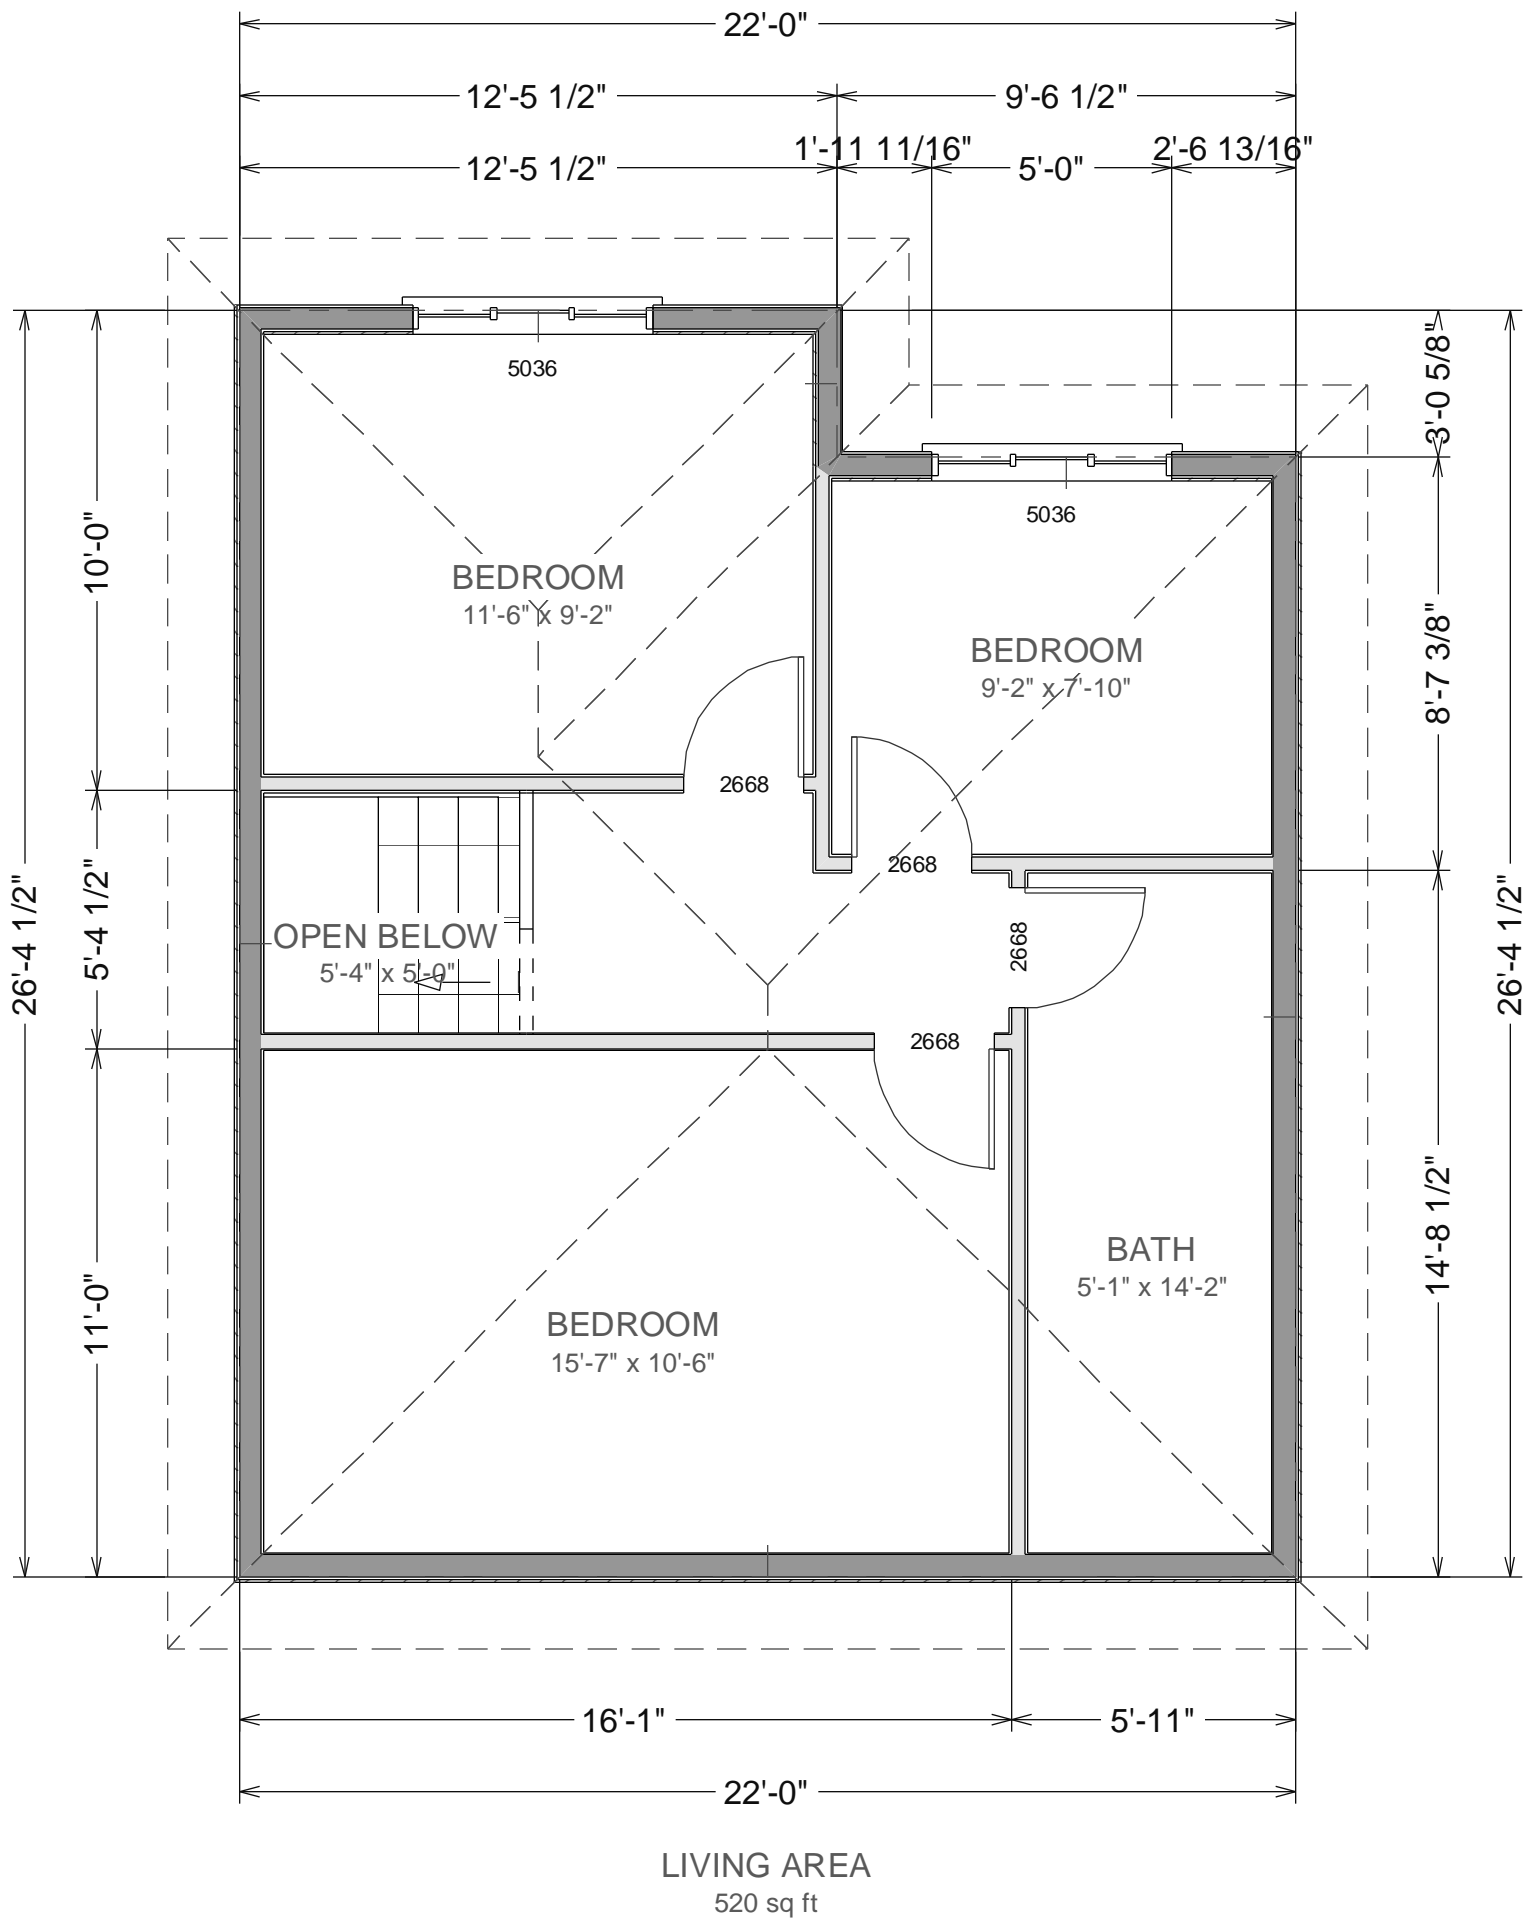

2ND FLOOR

PROJECT ADDRESS  
4103 21st STREET  
SAN FRANCISCO,  
CA  
OWNER

4103 21st STREET, SF




NEW HOME, INC  
Ph 415-331-3300 Fax 415-331-6800  
1 Gate Six Rd  
Bldg A Suite D  
Sausalito, CA 94965

PROPOSED FLOORPLAN  
Scale 1/4" = 1"

Date: September 14, 2006  
Revised: November 16, 2006  
Revised: November 22, 2006

COPYRIGHT 2006 Richard A. Rifkin. May not be used for any purpose whatsoever without the express permission of the author and owner of design, NEW HOME, INC

# 4103 21st STREET, SF

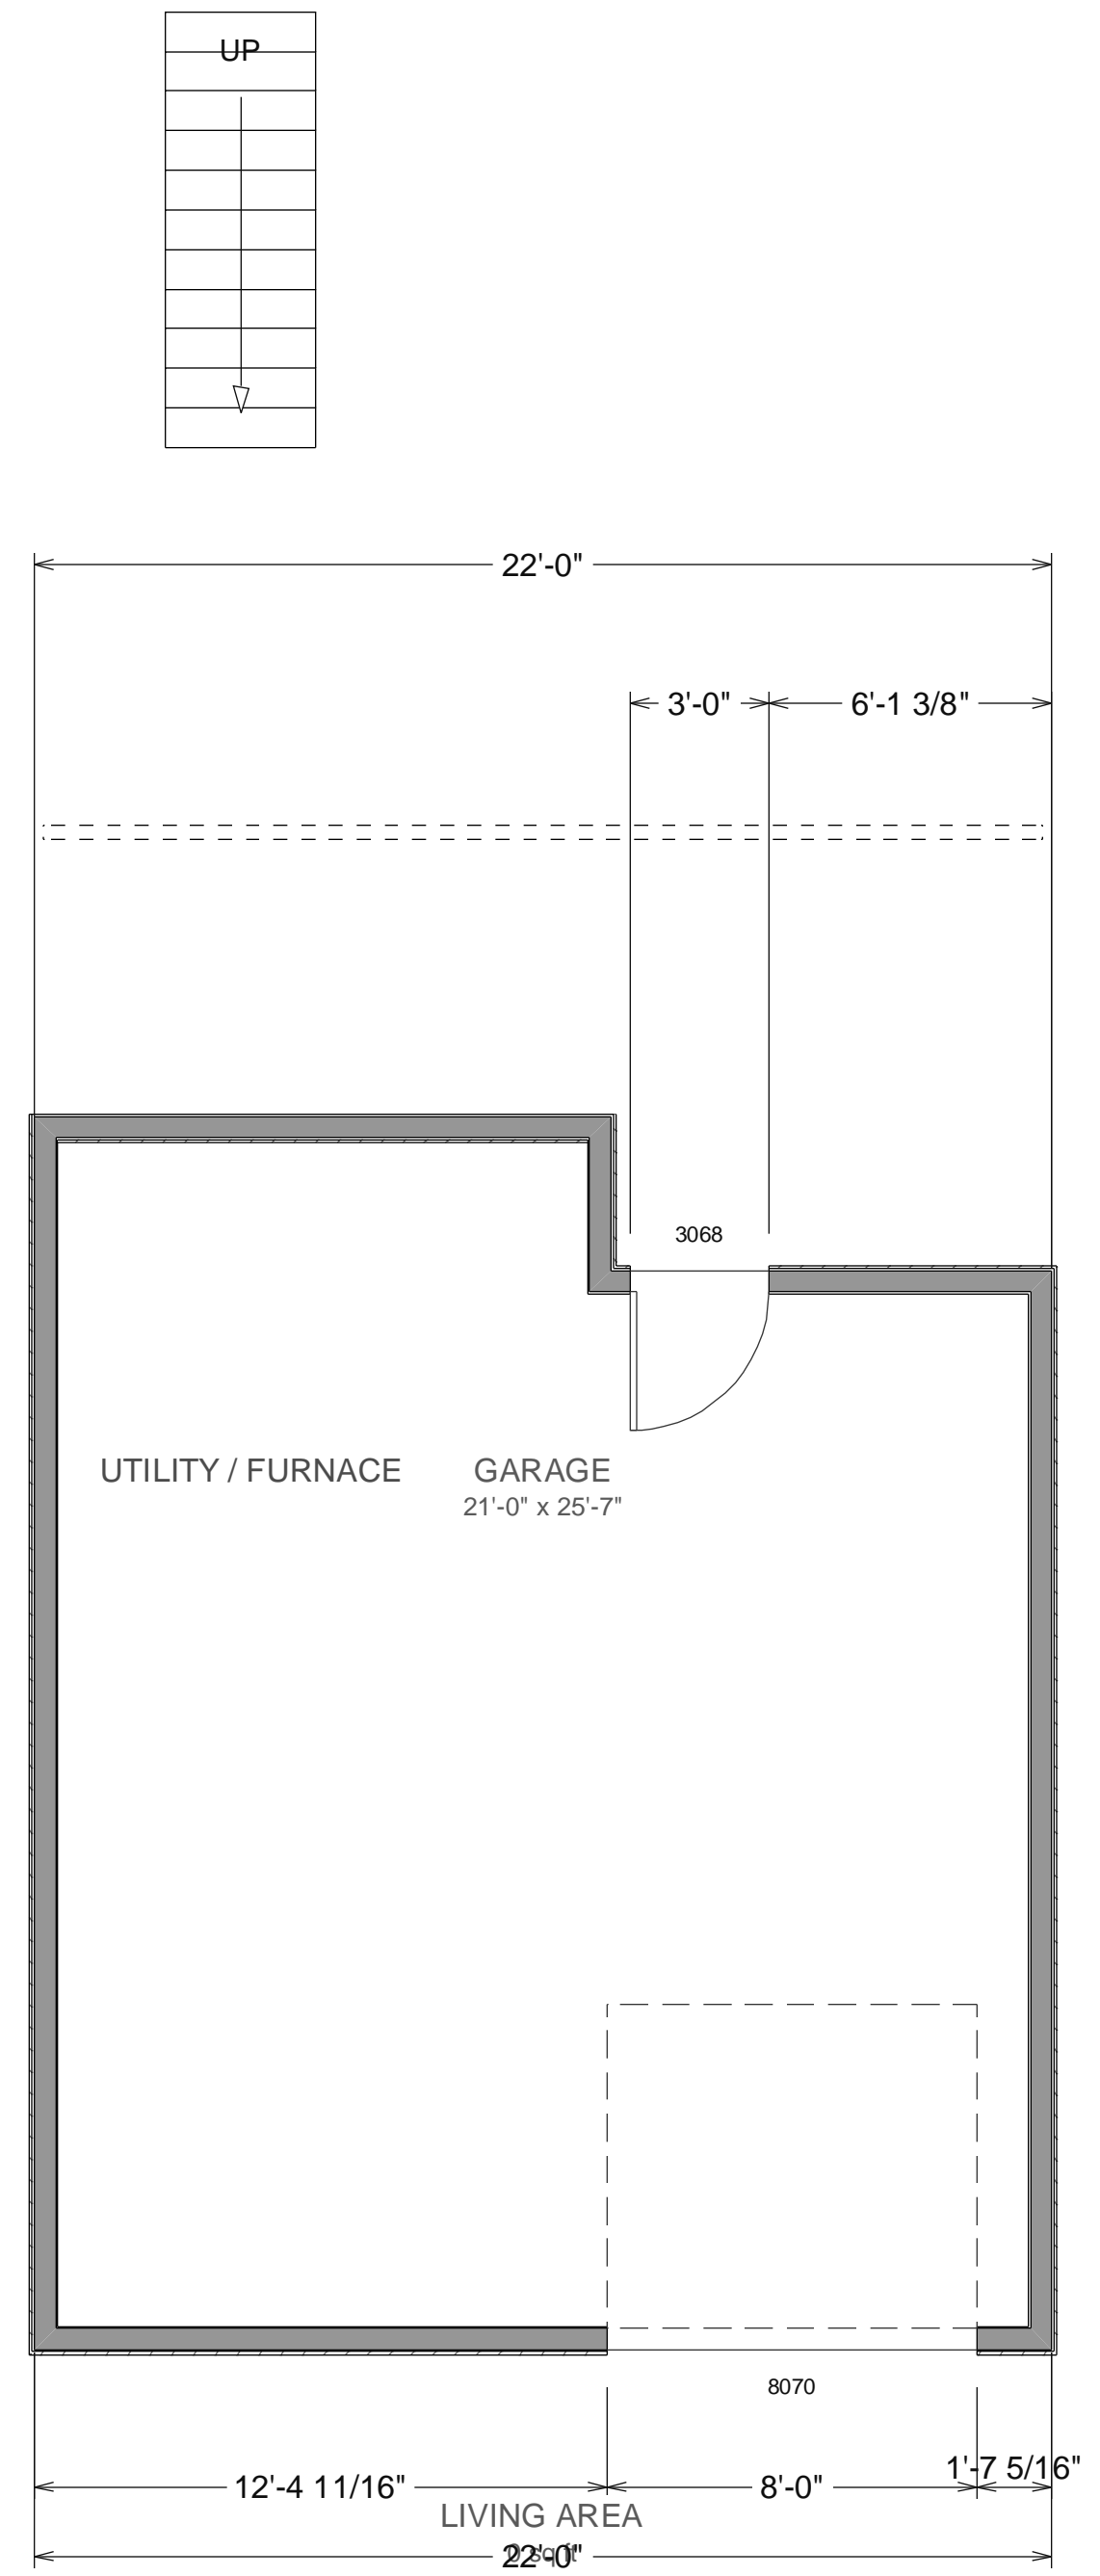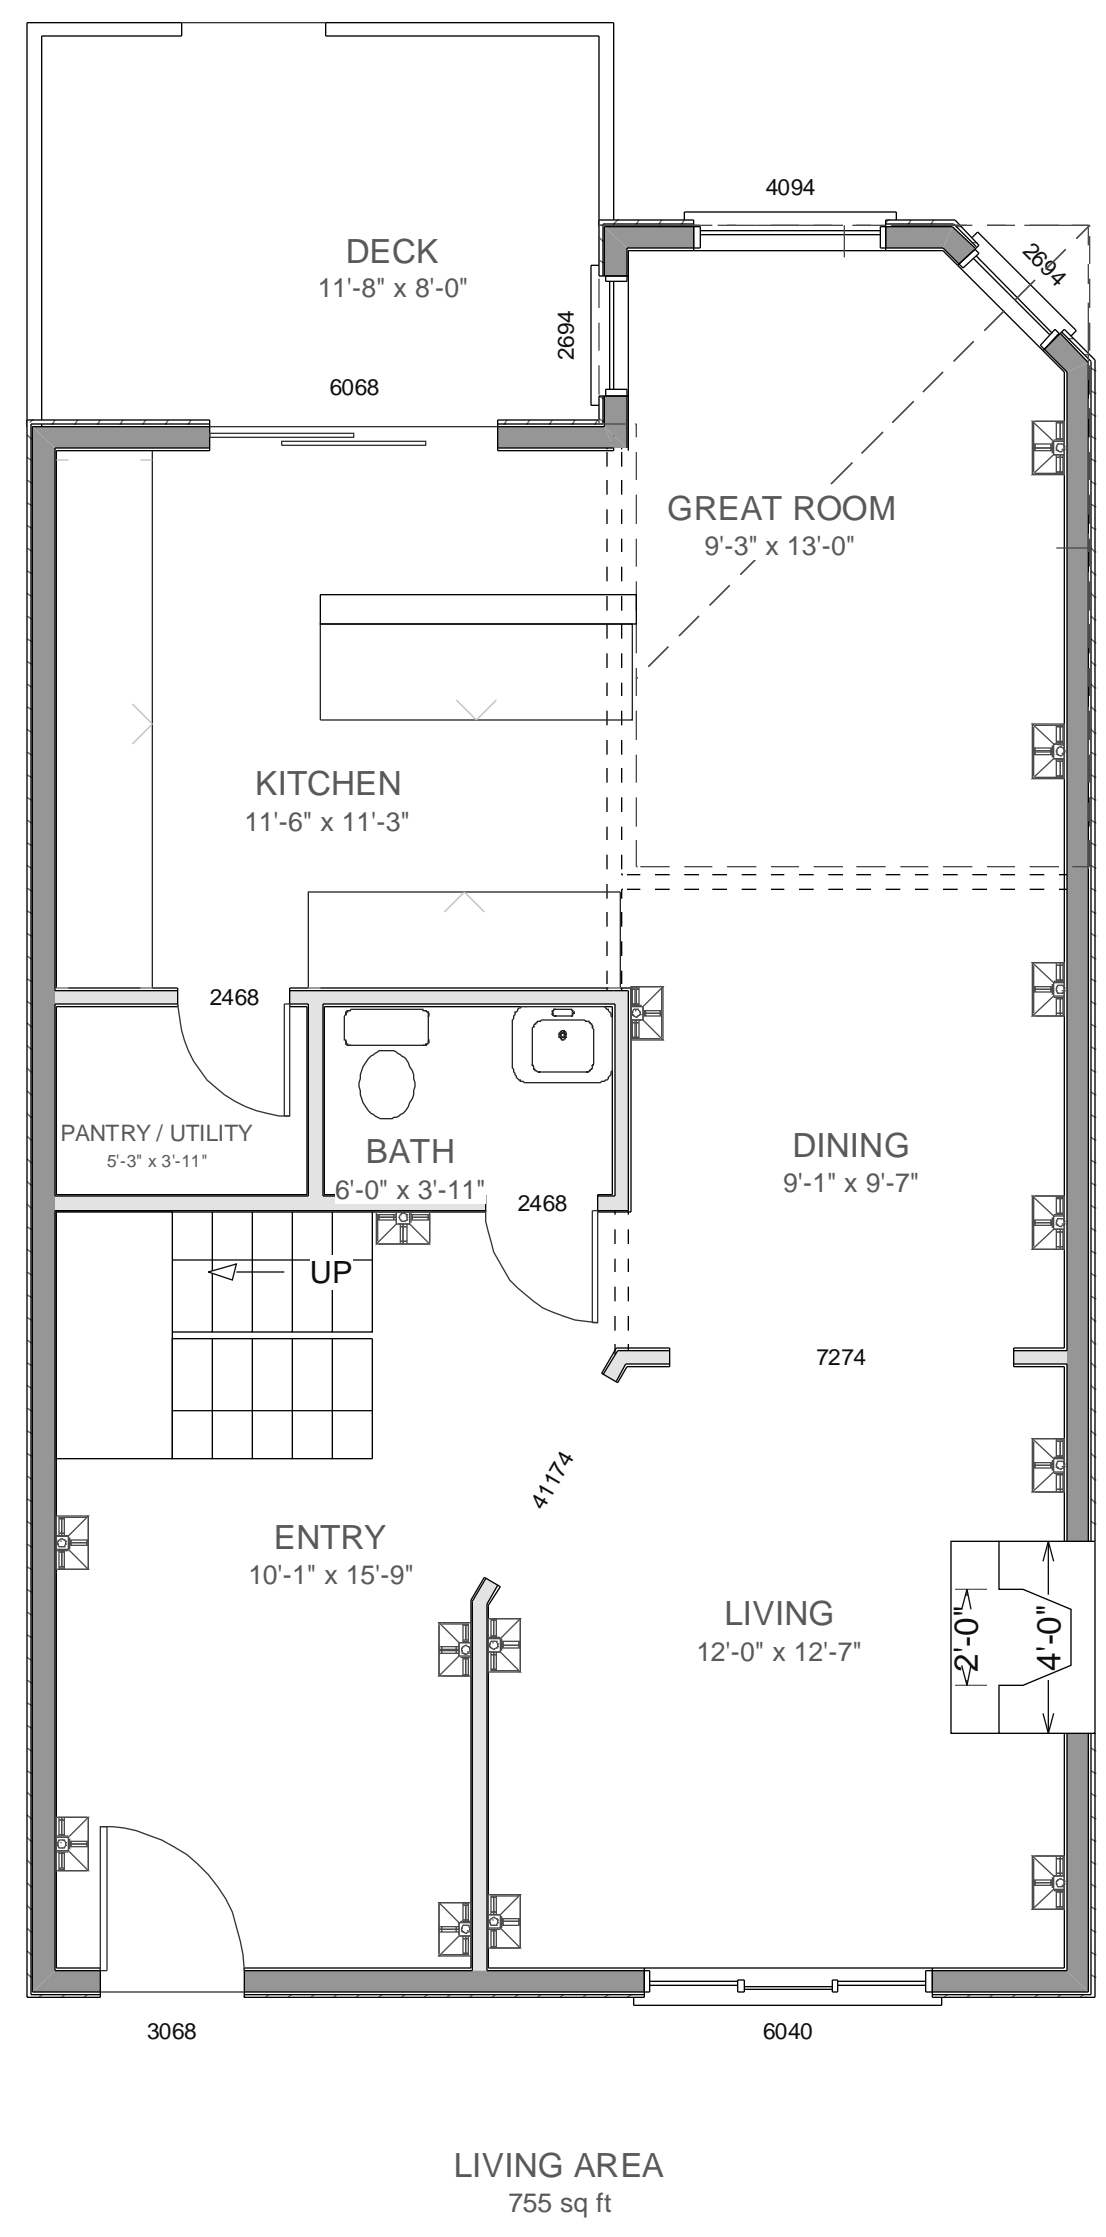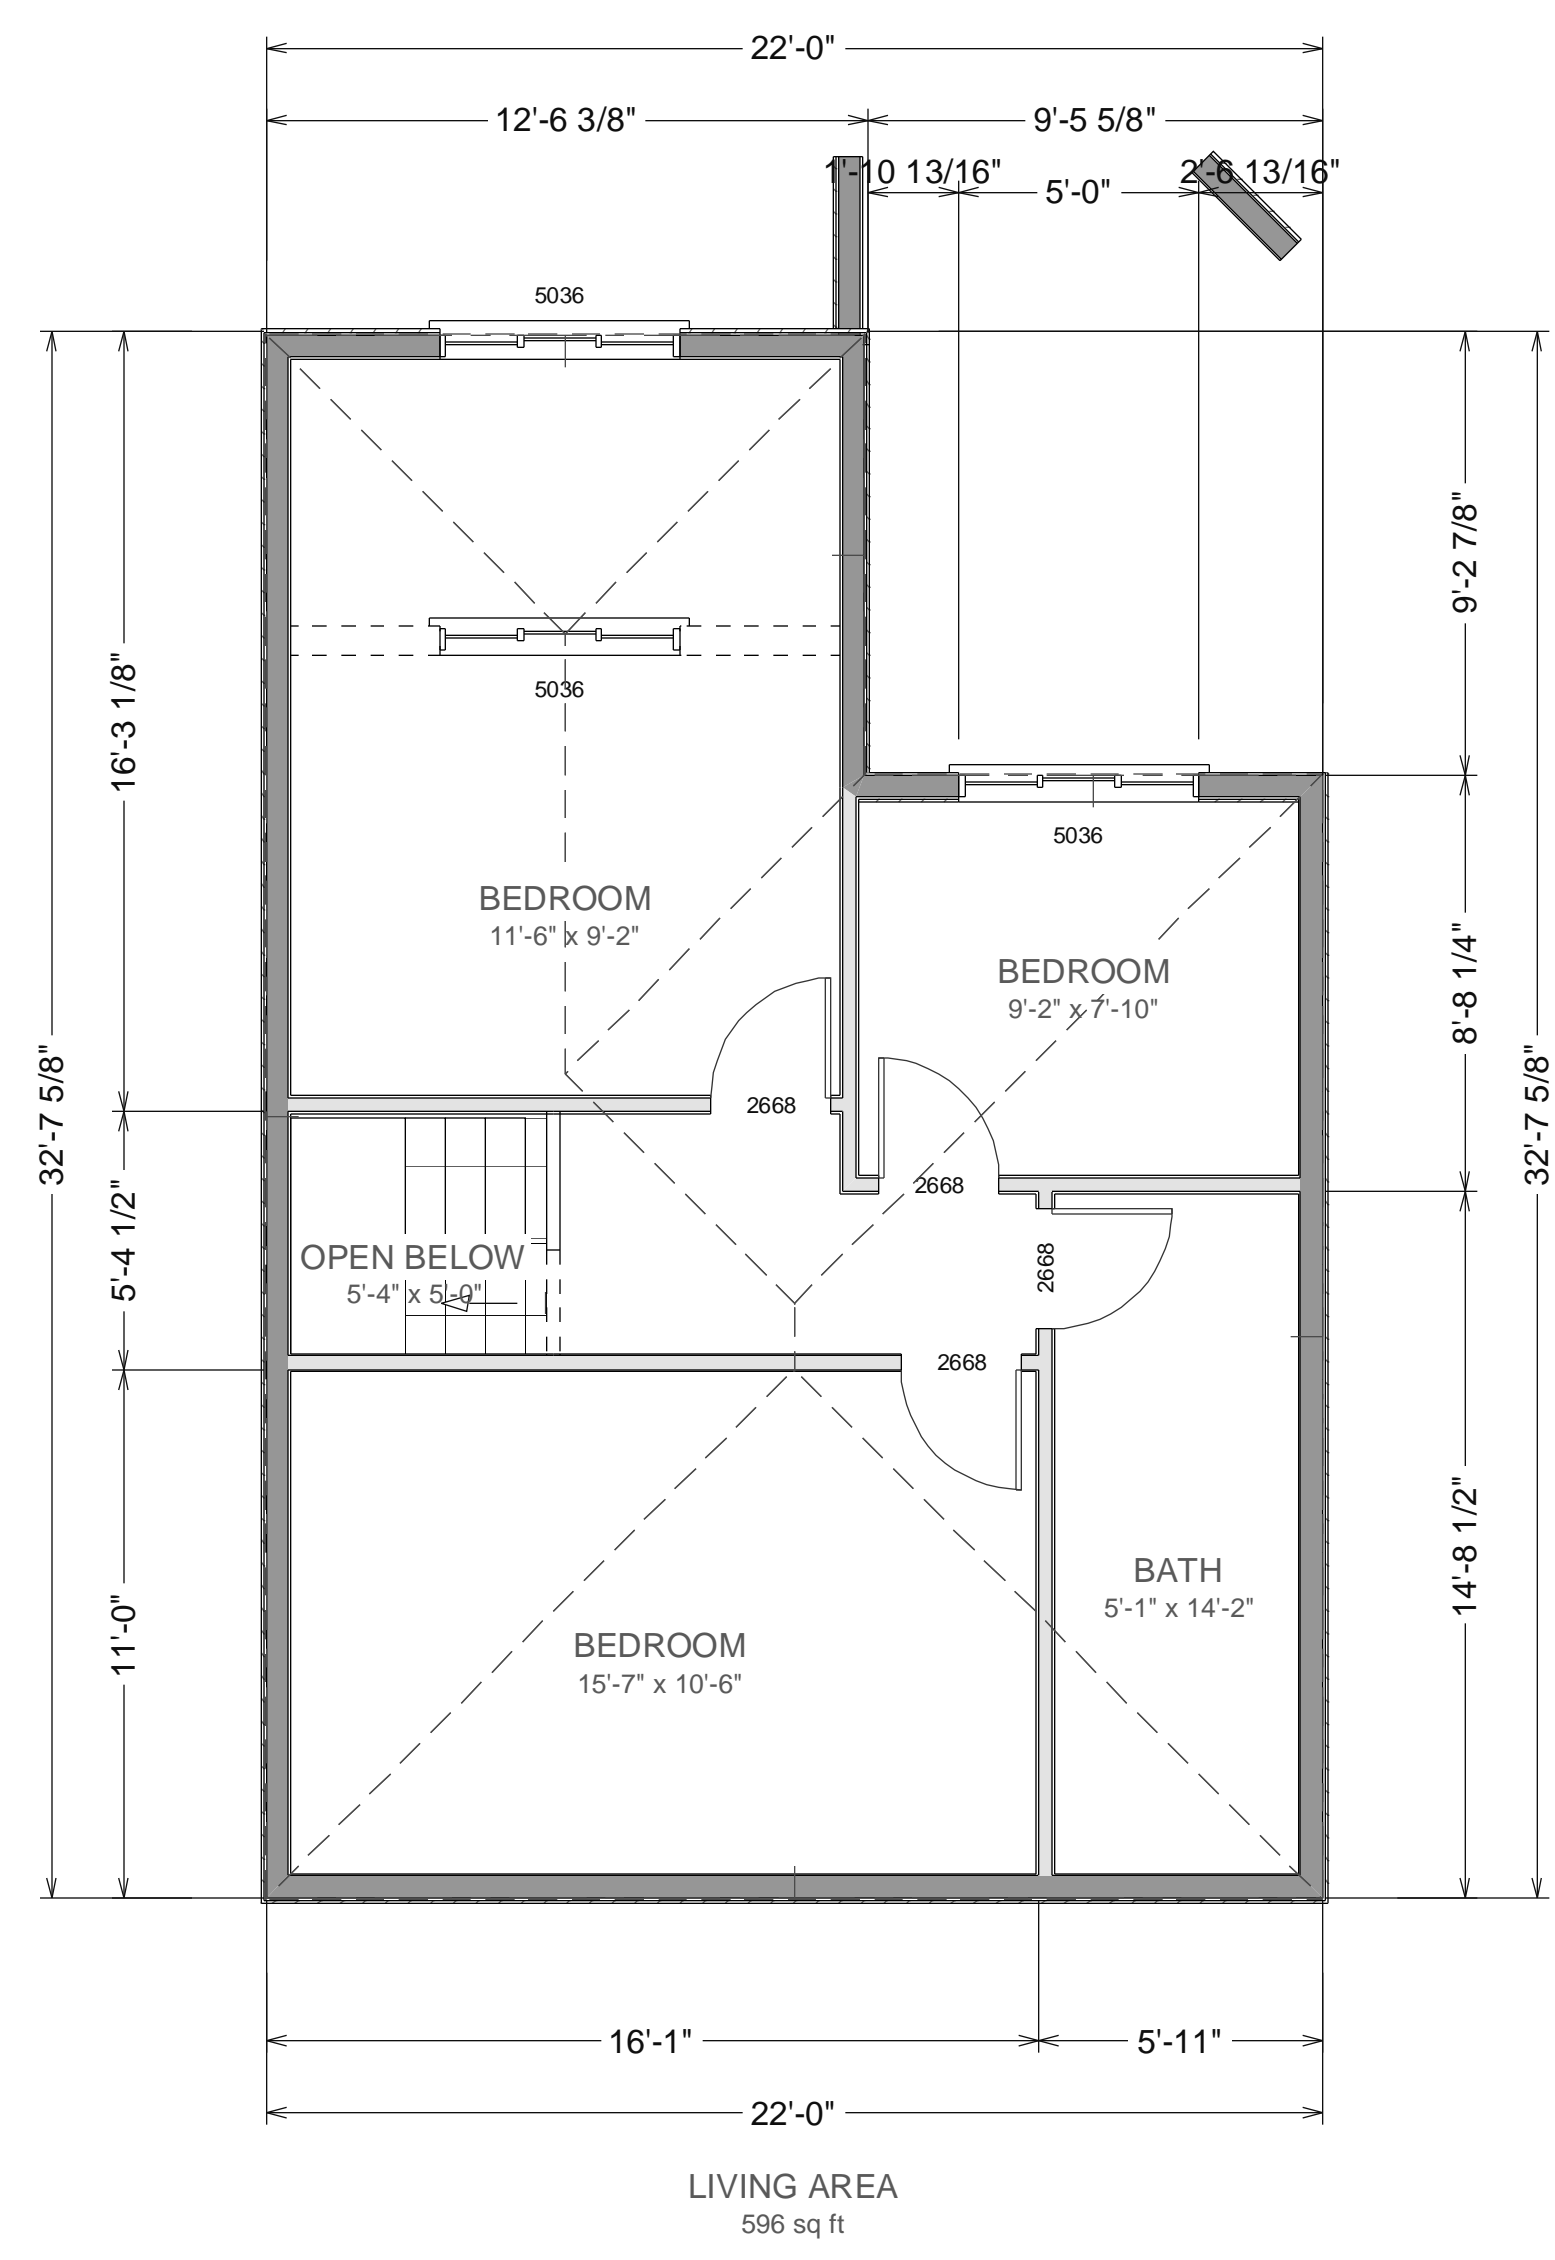

NEW HOME, INC  
 Ph 415-331-3300 Fax 415-331-6800  
 1 Gate Six Rd  
 Bldg A Suite D  
 Sausalito, CA 94965

## PROPOSED FLOORPLAN

Scale 1/4" = 1'

Date: September 14, 2006  
 Revised: November 16, 2006  
 Revised: November 22, 2006

COPYRIGHT 2006 Richard A. Rifkin. May not be used for any purpose whatsoever without the express permission of the author and owner of design, NEW HOME, INC

PROJECT ADDRESS  
4103 21st STREET  
SAN FRANCISCO,  
CA  
OWNER

# 4103 21st STREET, SF



## RENDERINGS EXISTING and PROPOSED

Date: September 14, 2006  
Revised: November 16, 2006  
Revised: November 22, 2006

COPYRIGHT 2006 Richard A. Rifkin. May not be used for any purpose whatsoever without the express permission of the author and owner of design, NEW HOME, INC

NEW HOME, INC  
Ph 415-331-3300 Fax 415-331-6800  
1 Gate Six Rd  
Bldg A Suite D  
Sausalito, CA 94965