




FIRST FLOOR

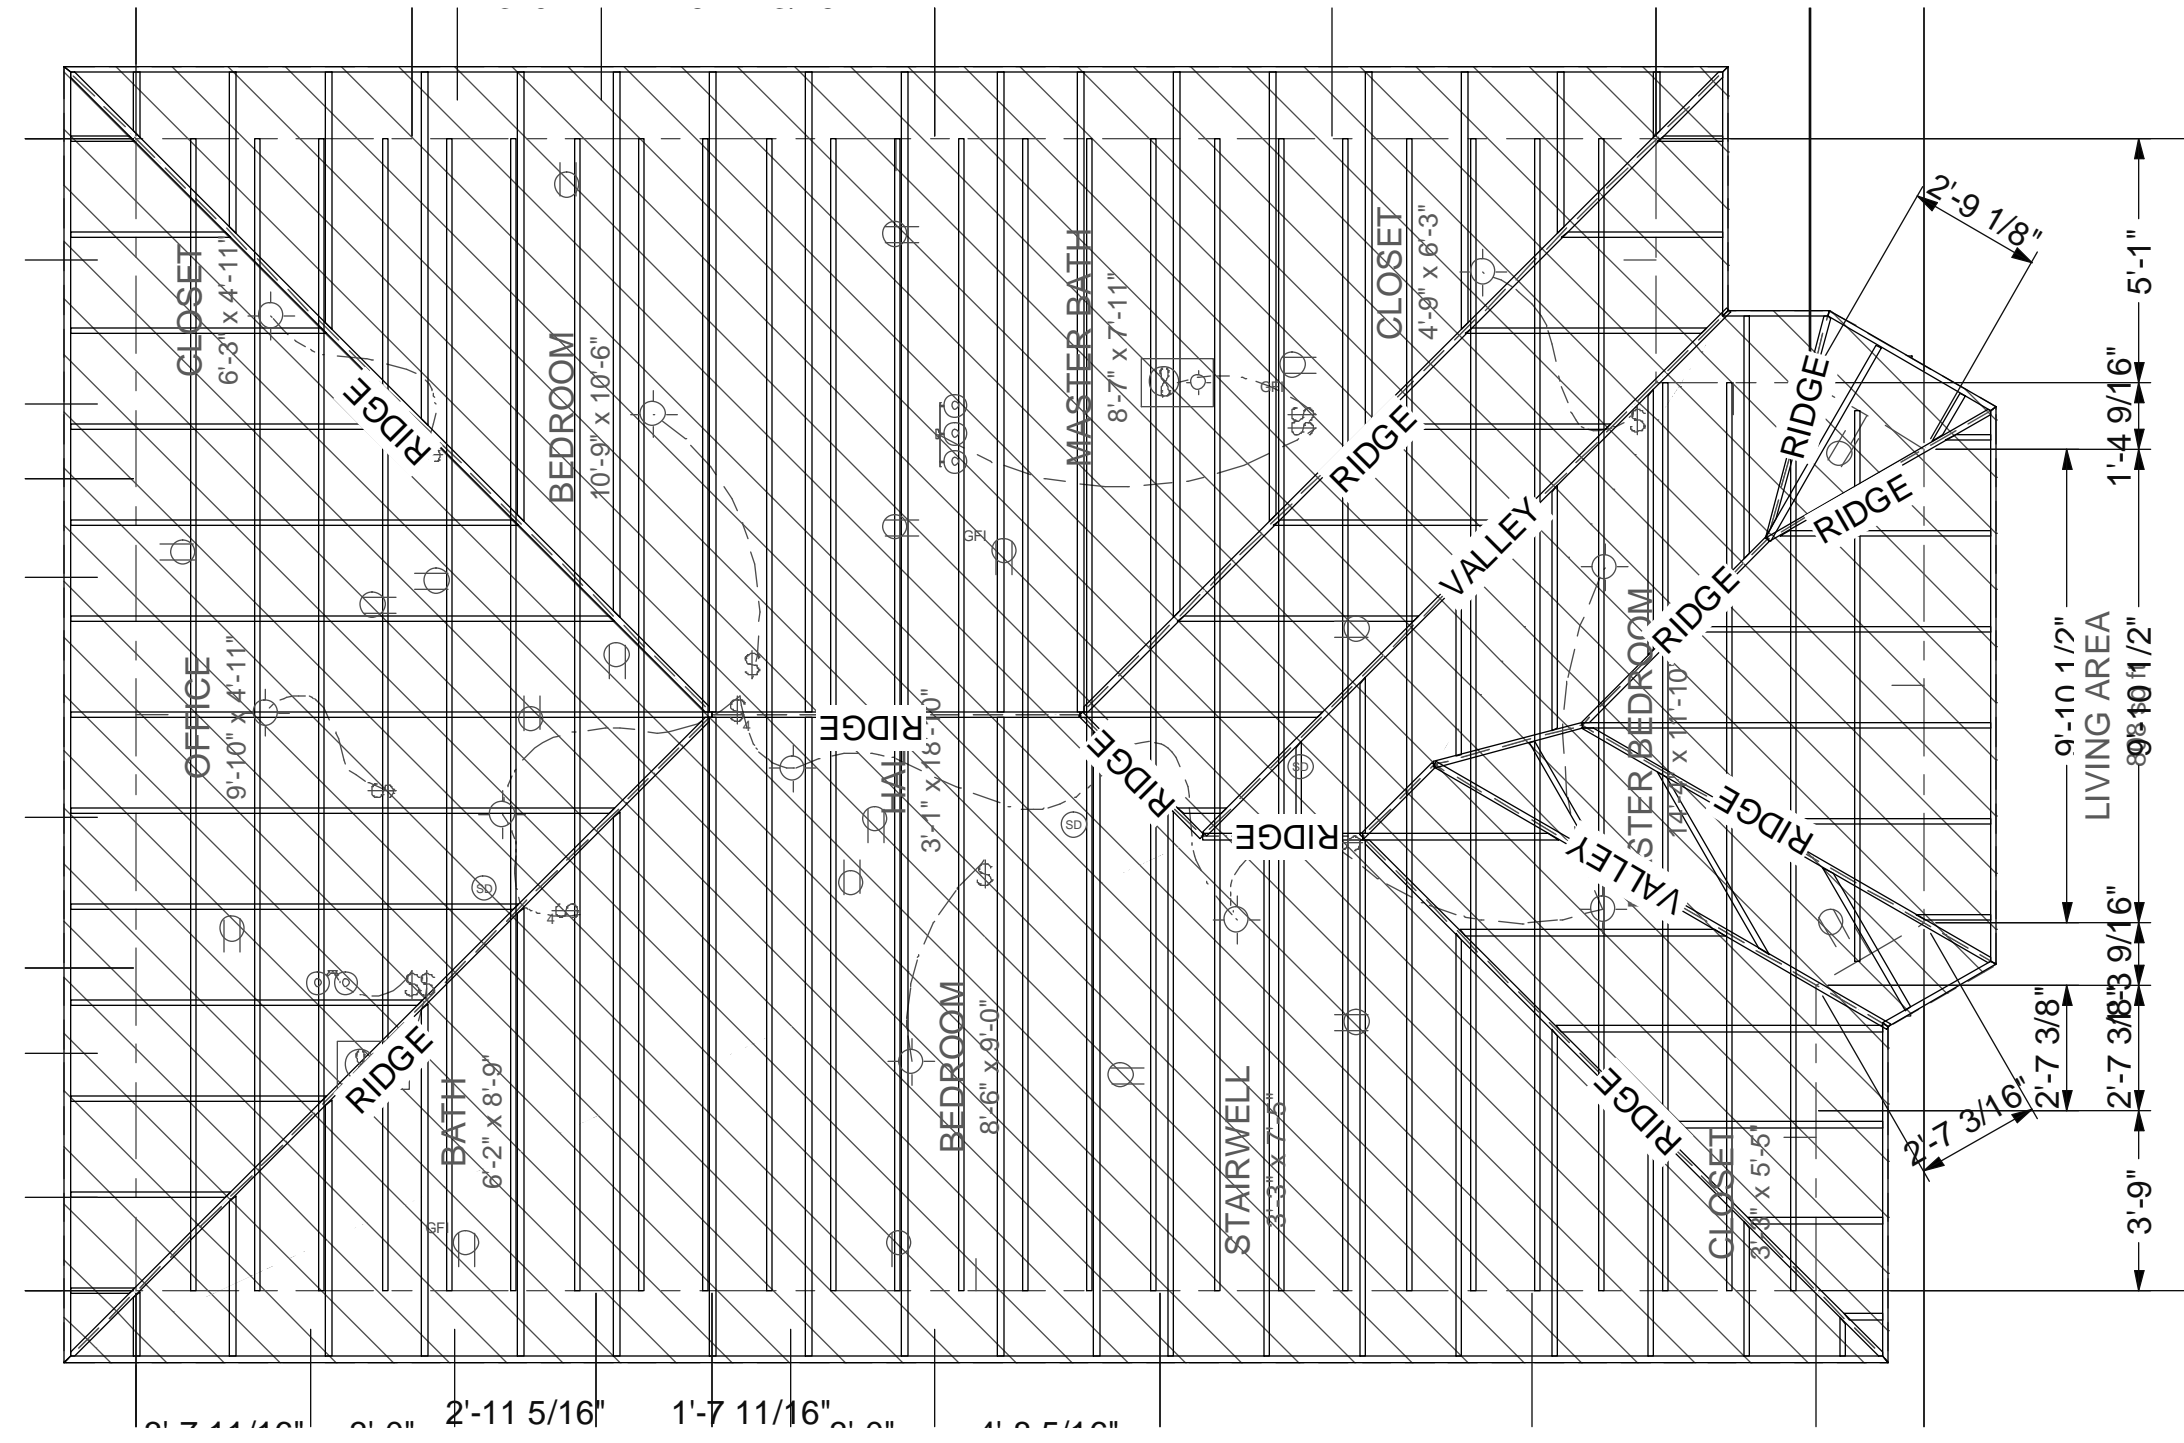

SECOND FLOOR

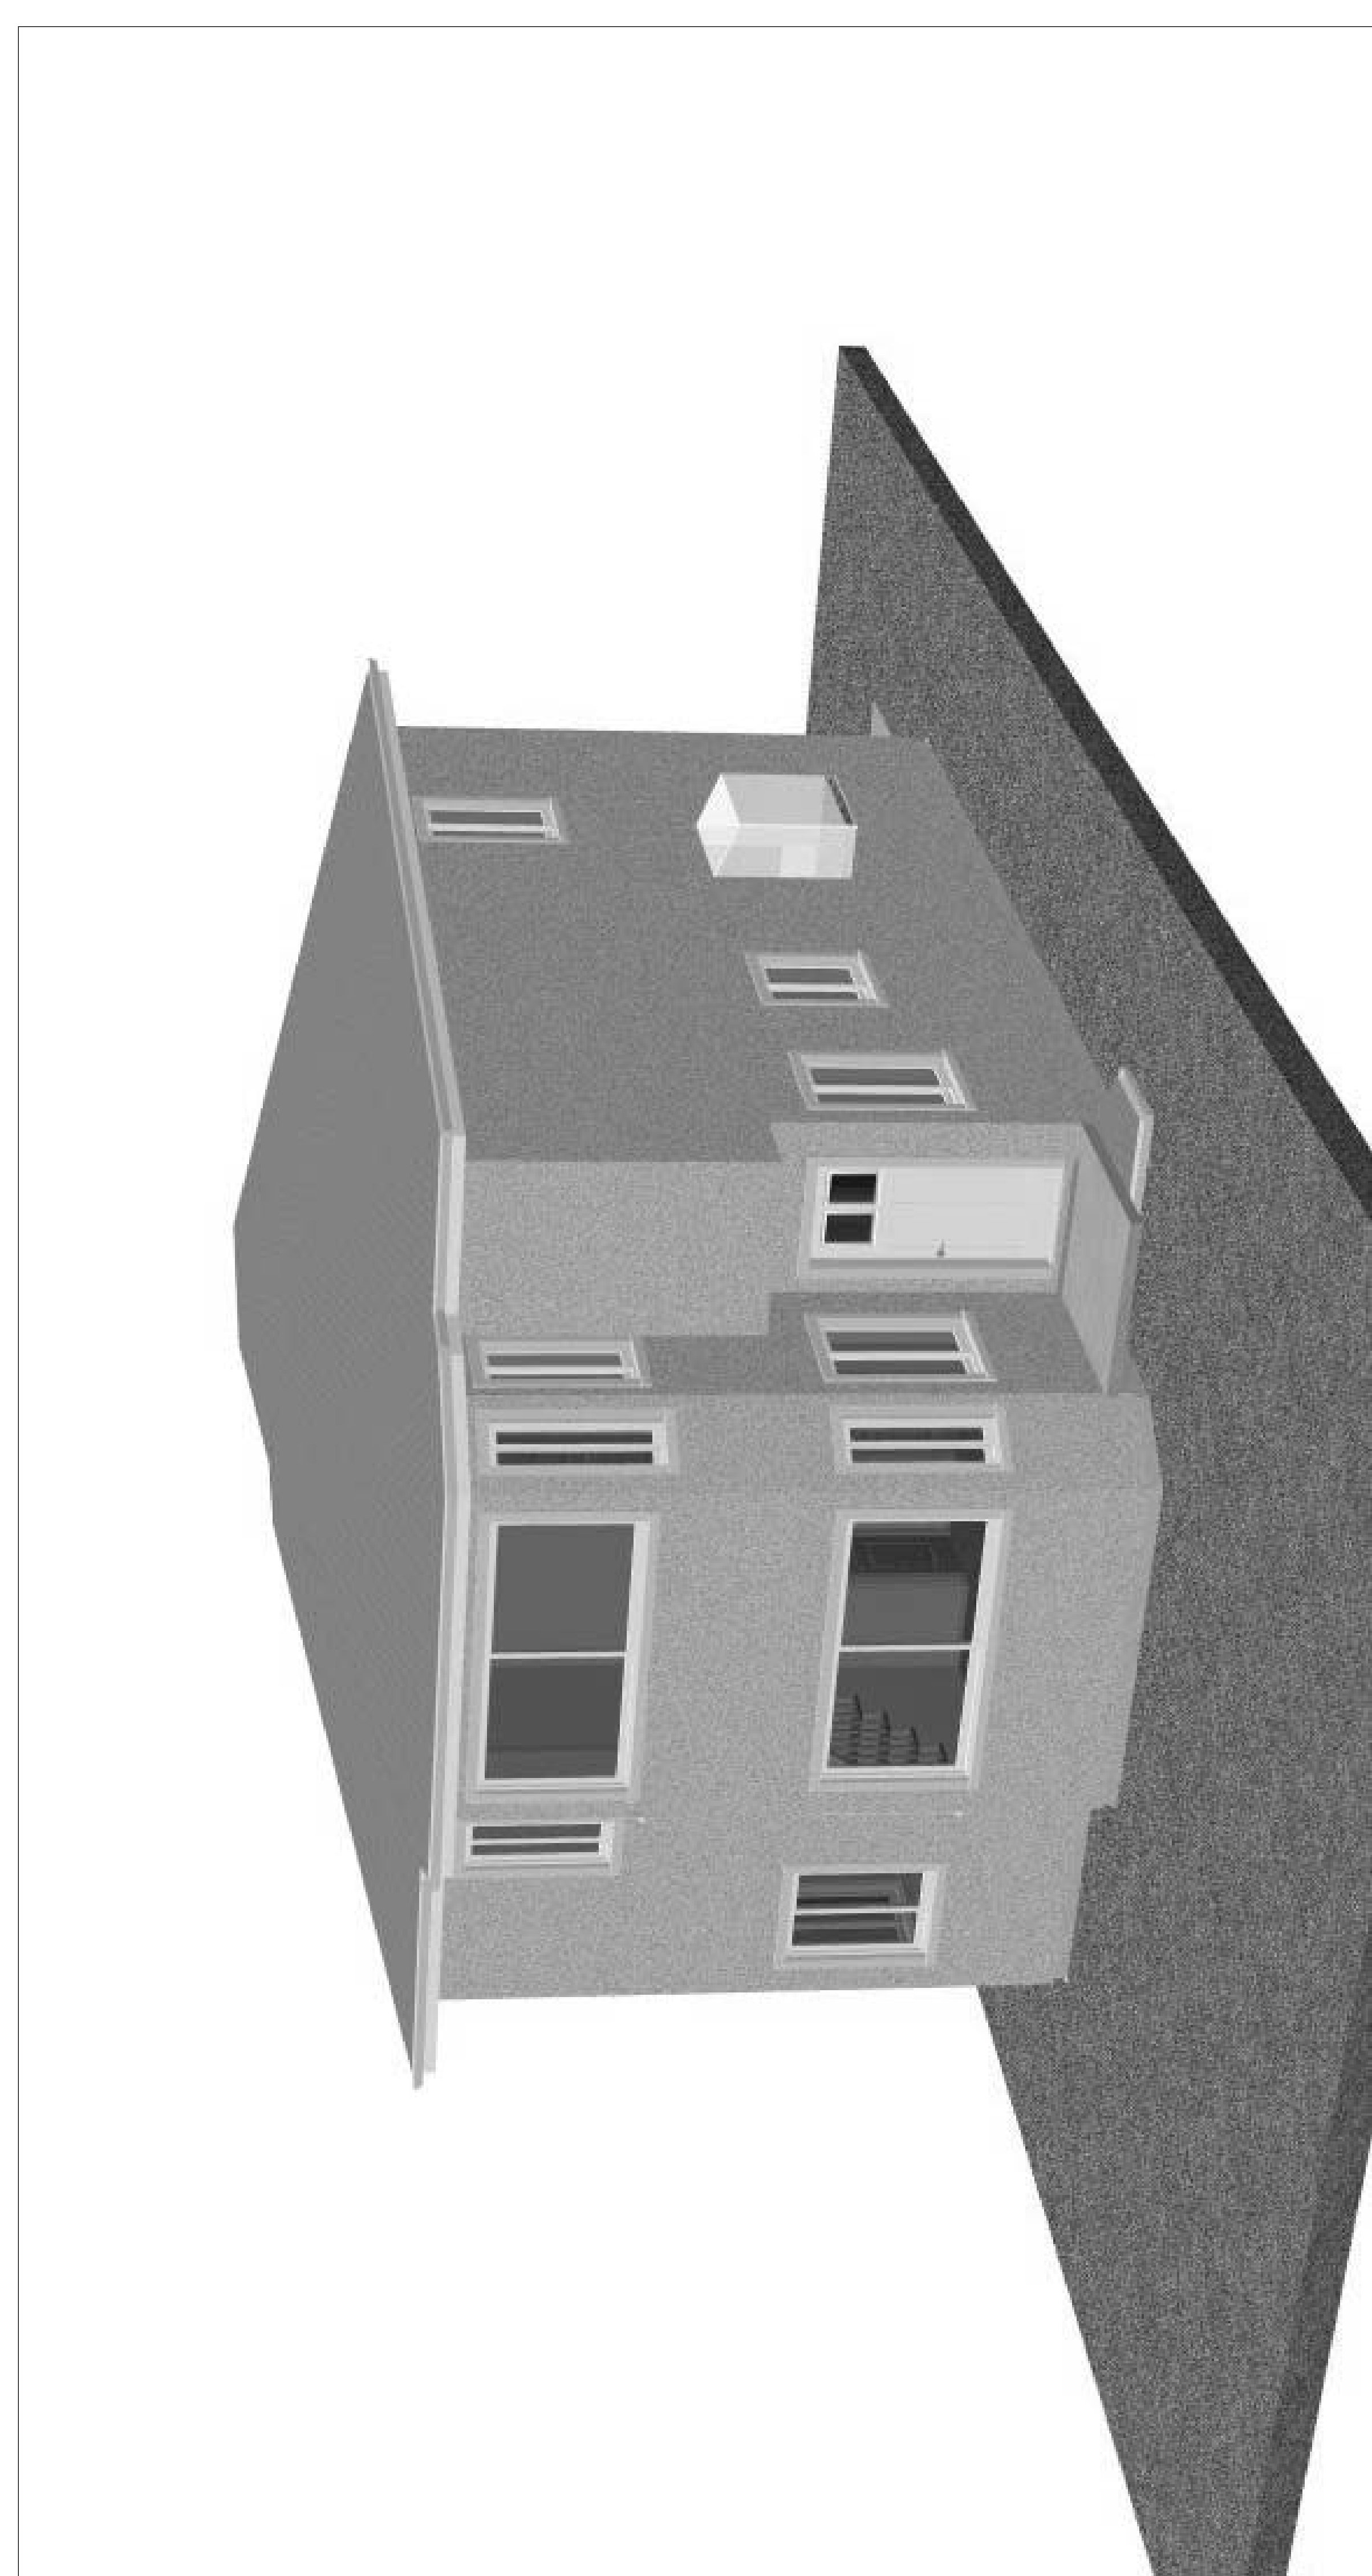

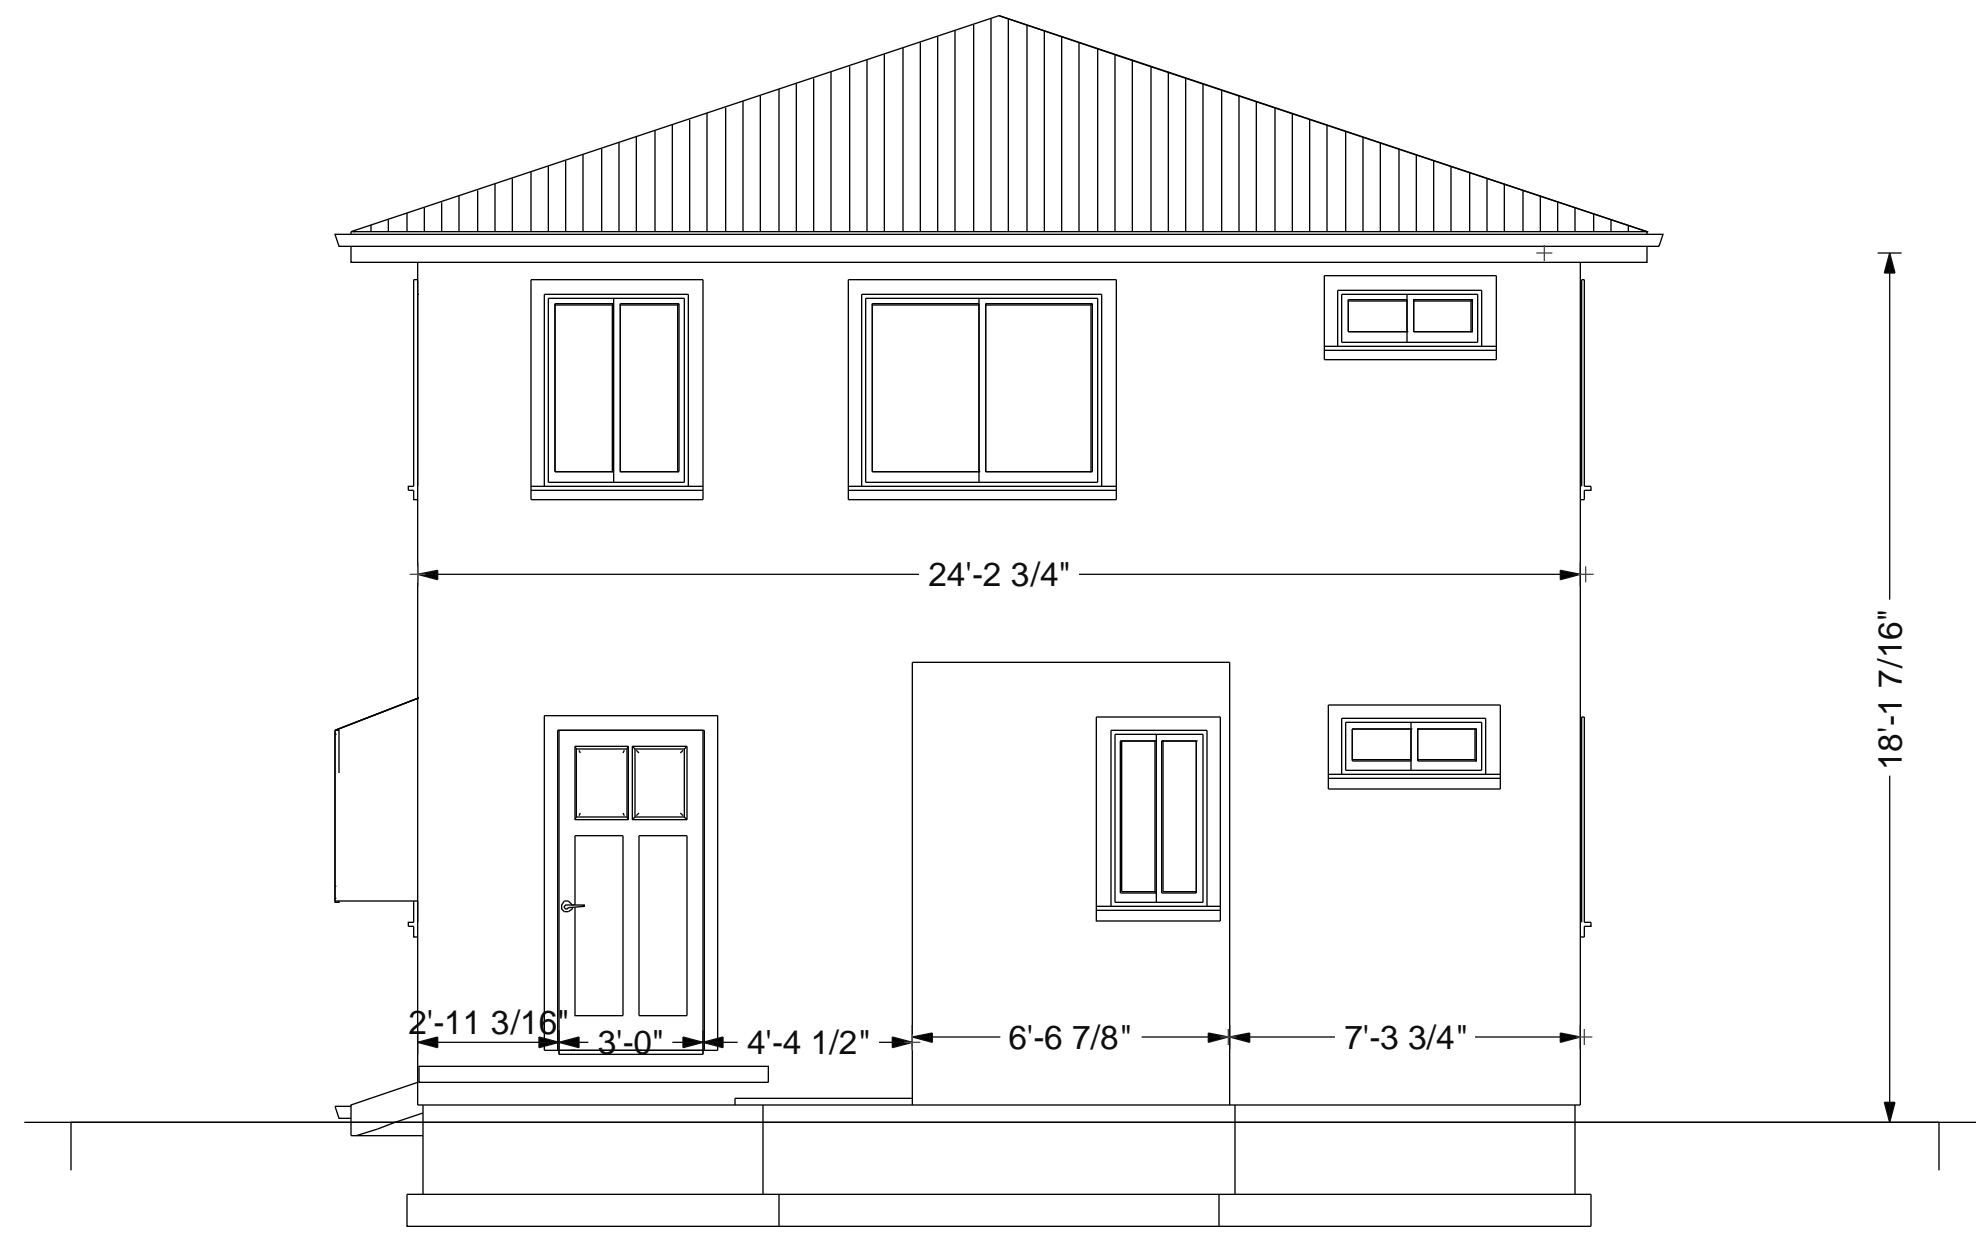


REAR ELEVATION



FRONT ELEVATION



WEST ELEVATION

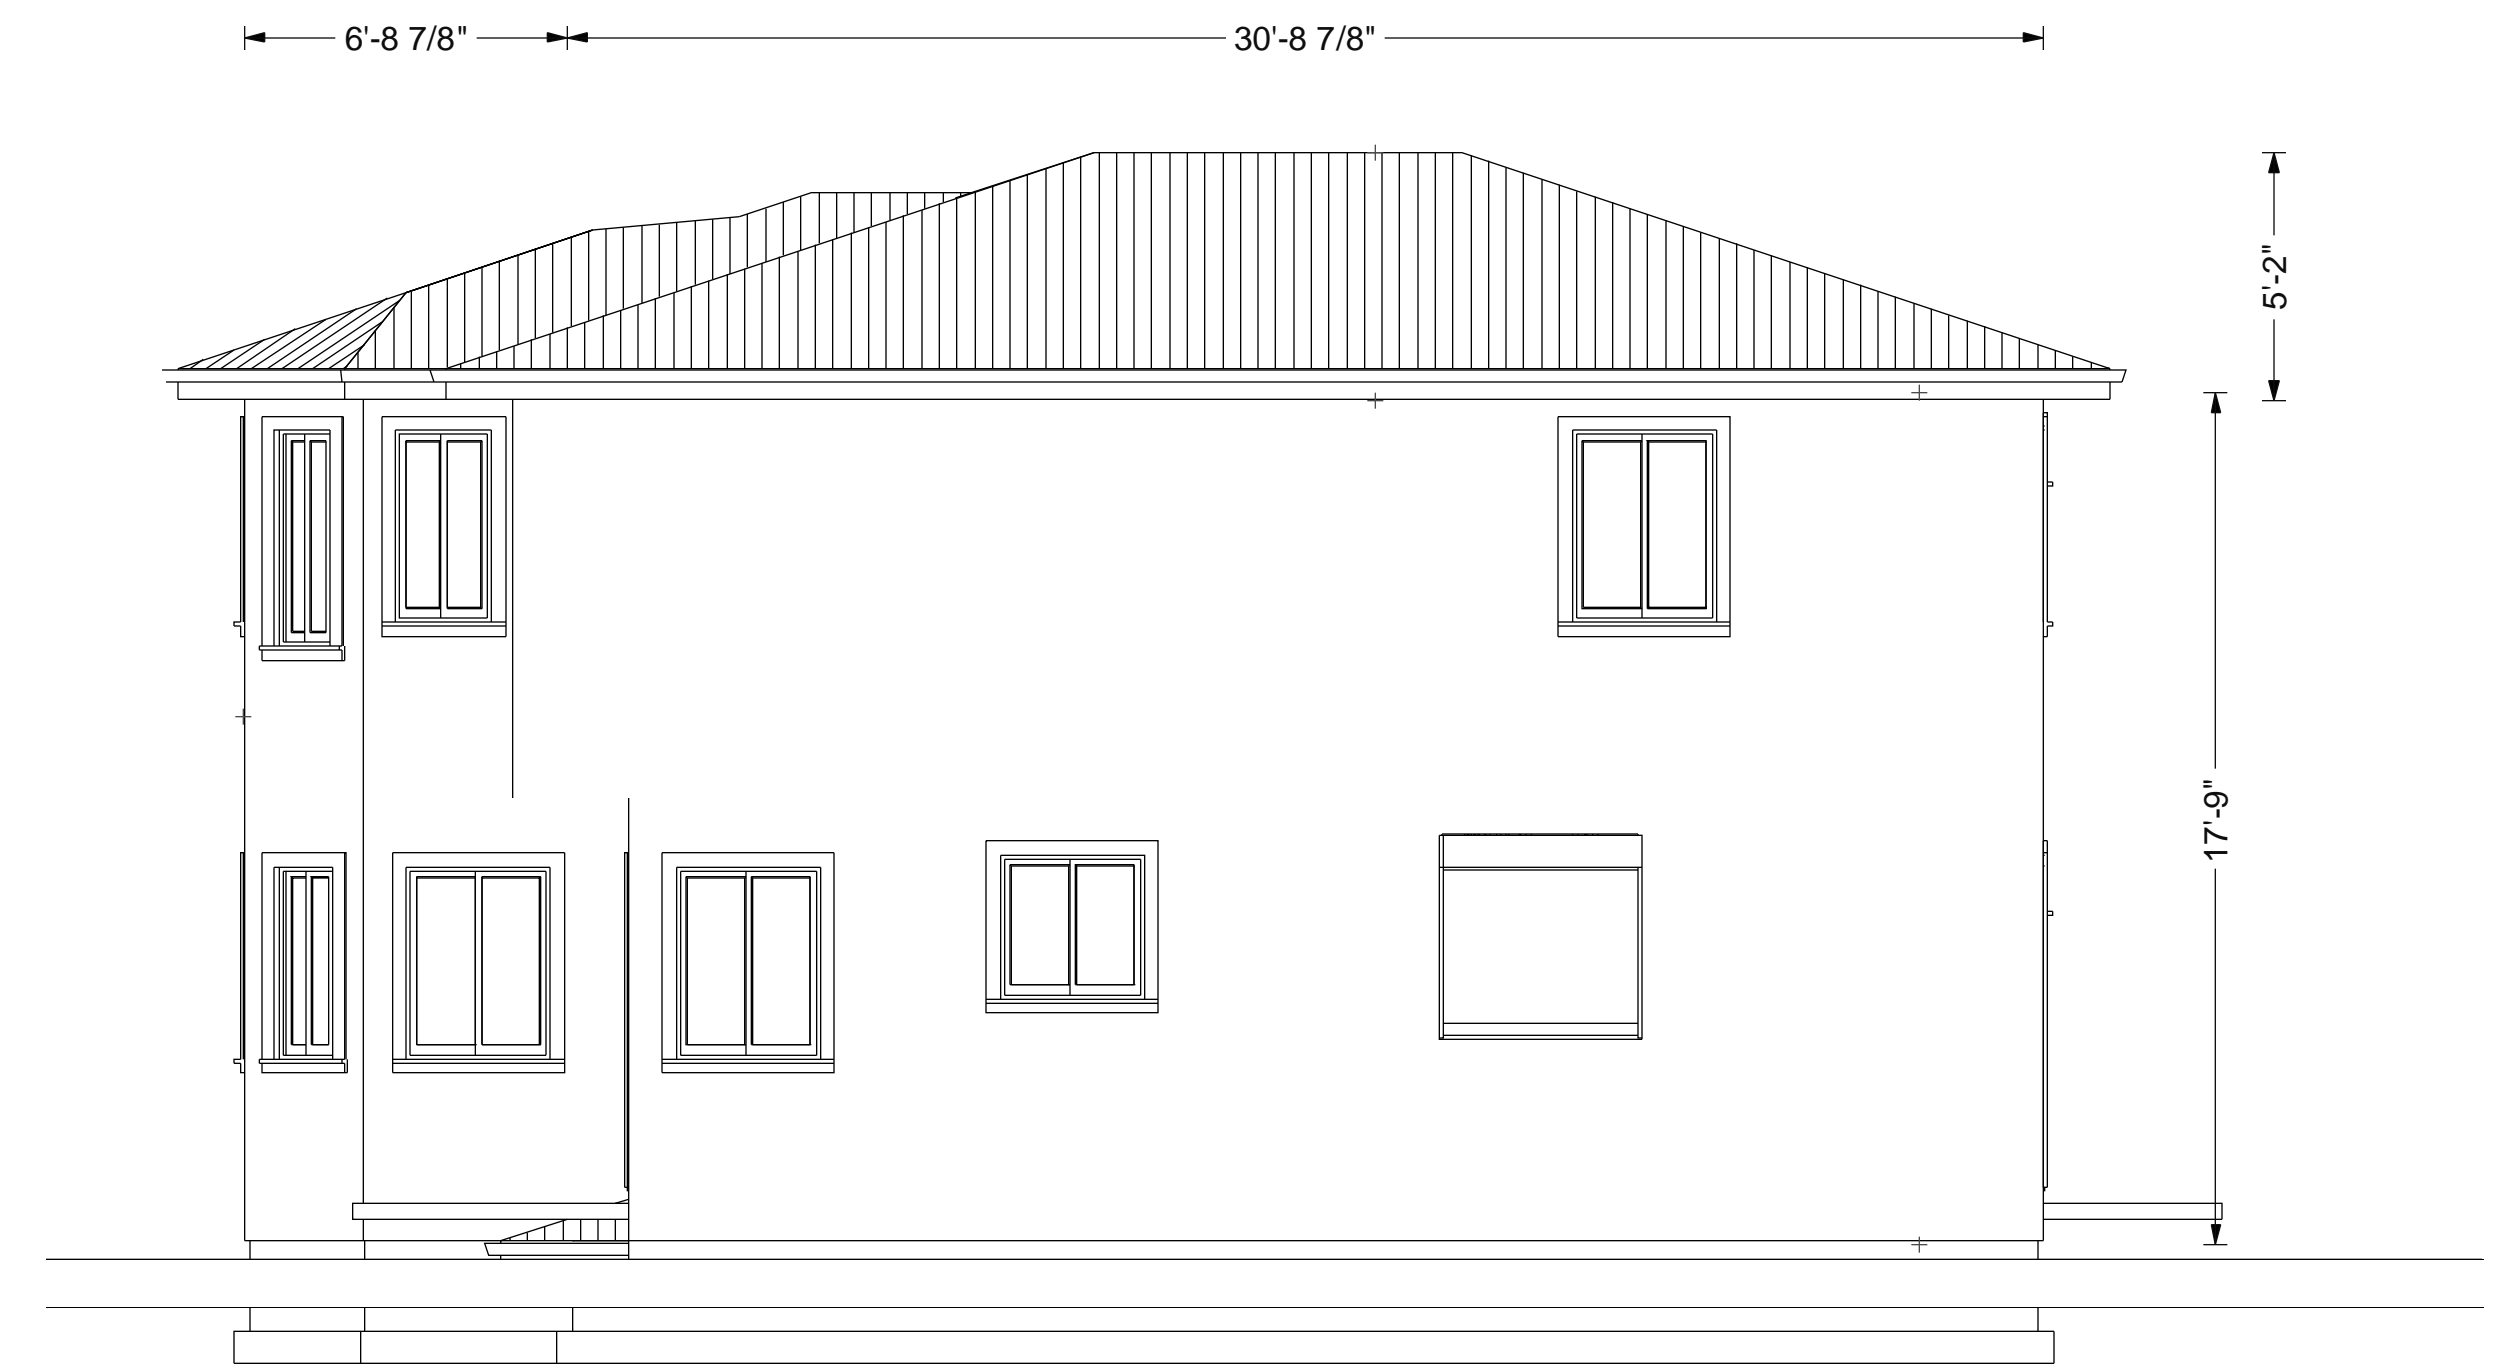


EAST ELEVATION




FRONT ANGEL ELEVATION




BACK ANGEL ELEVATION

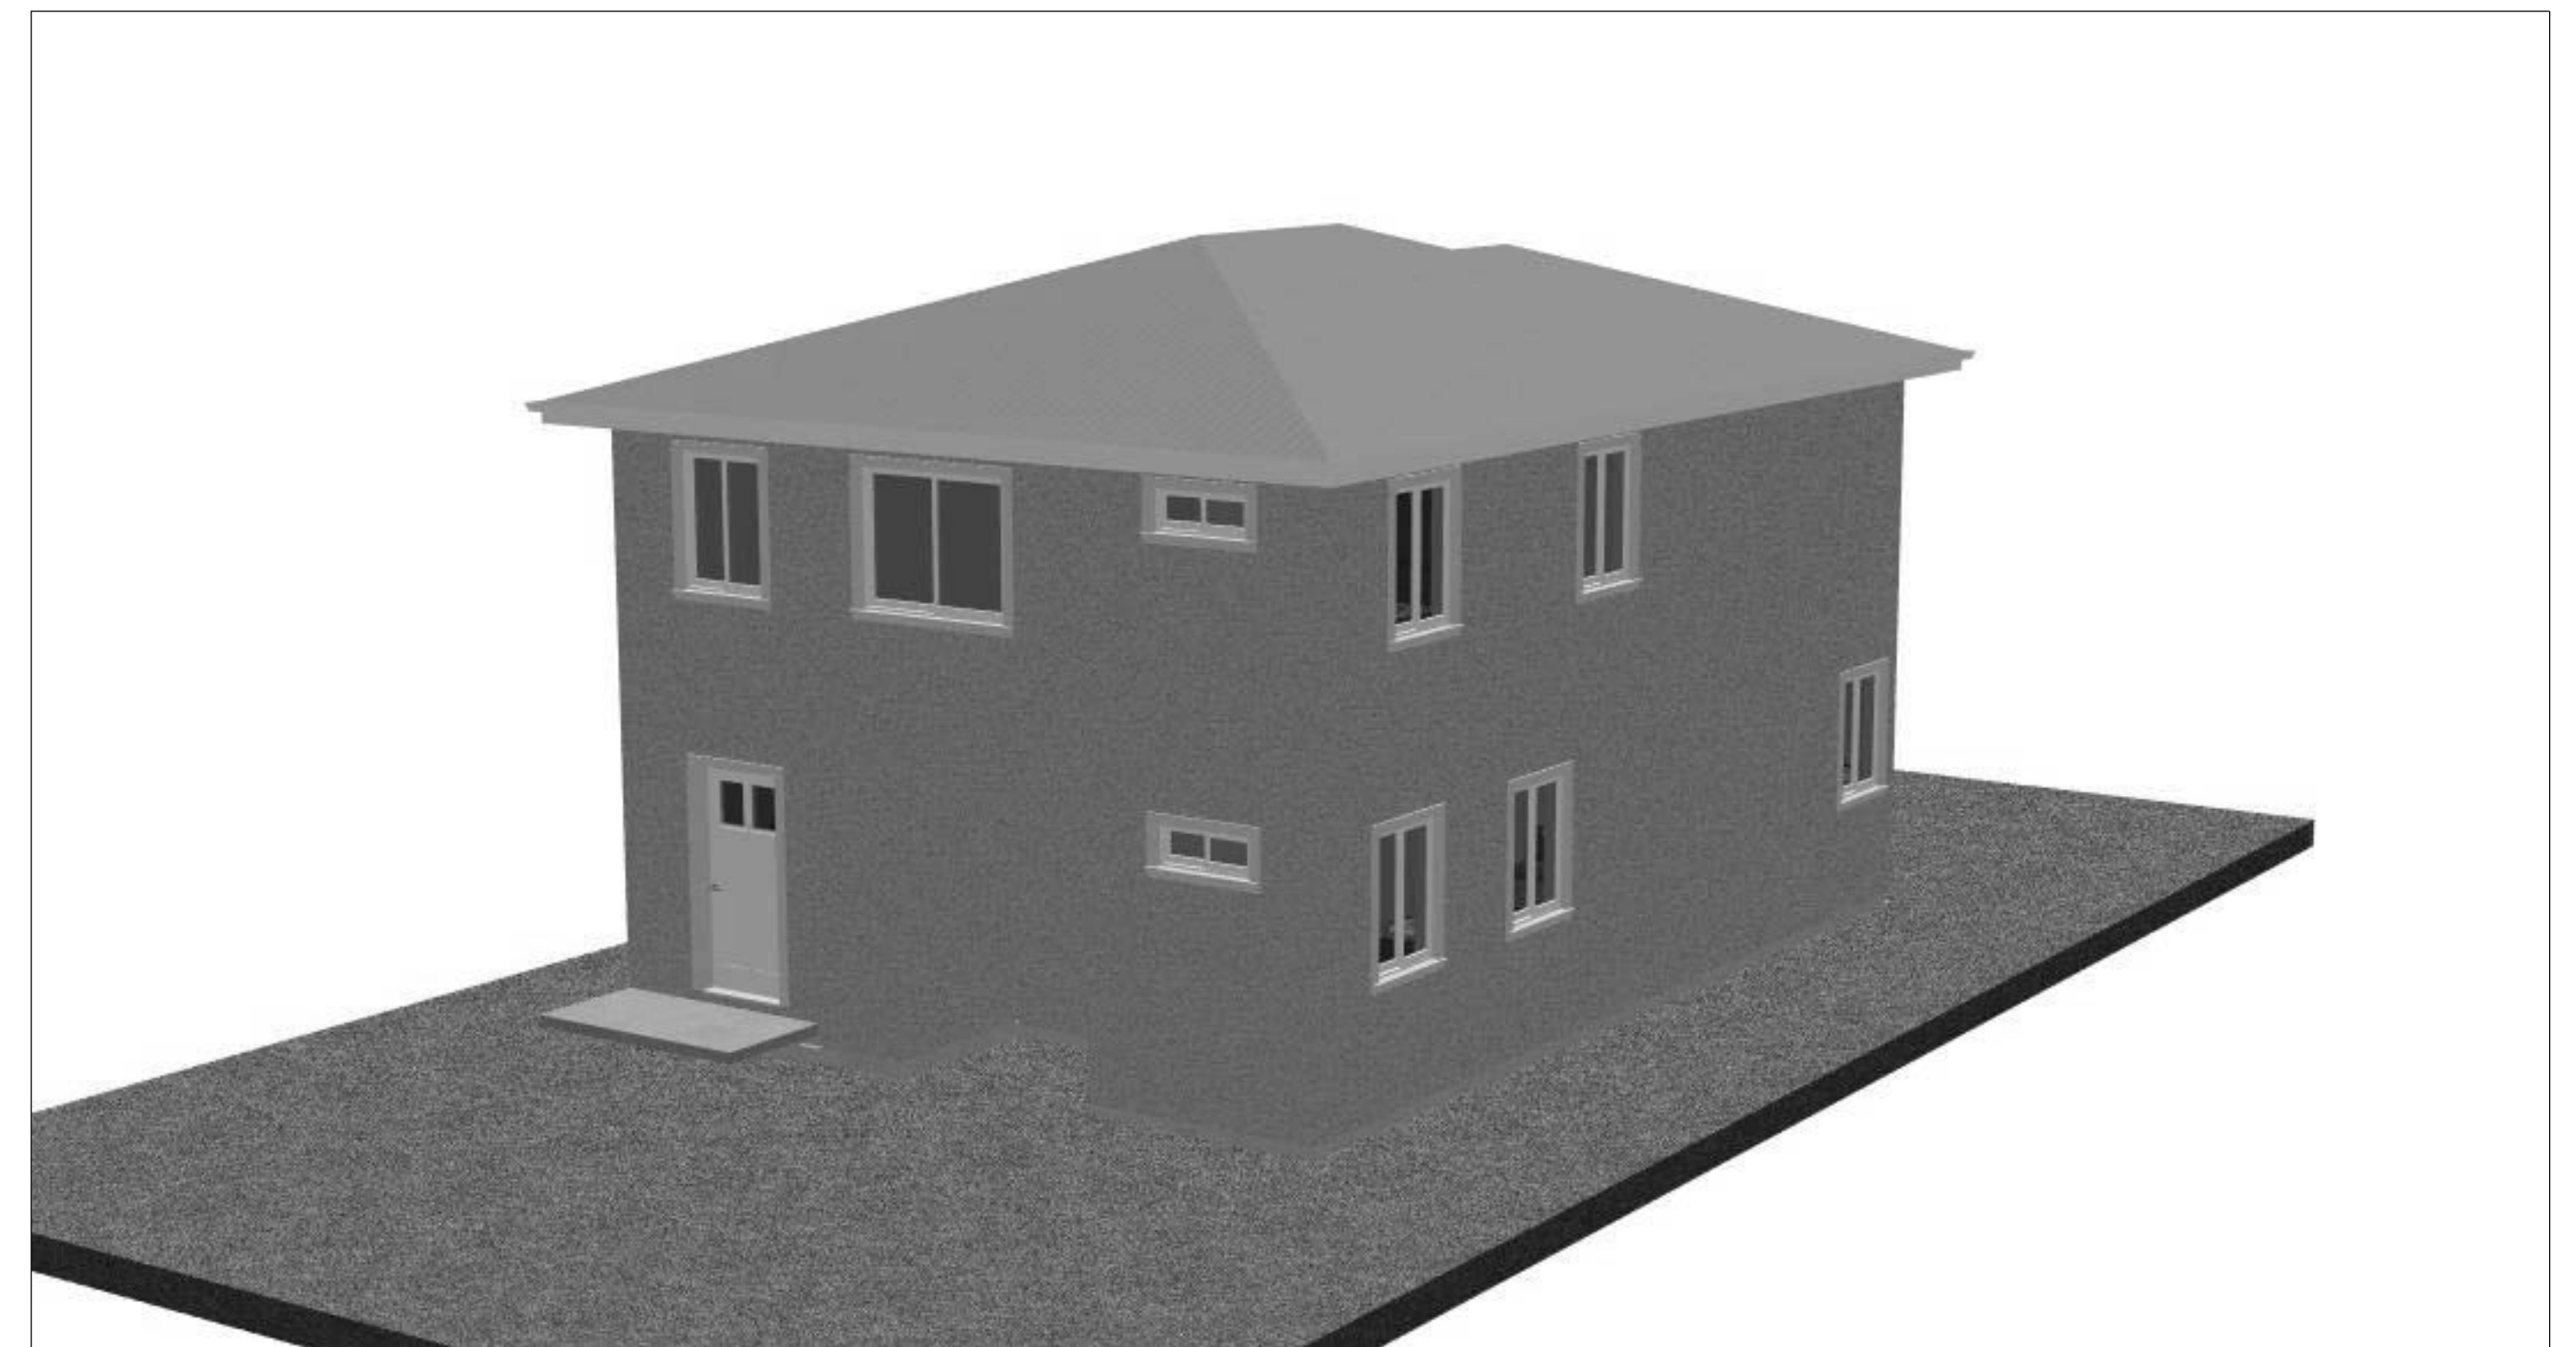


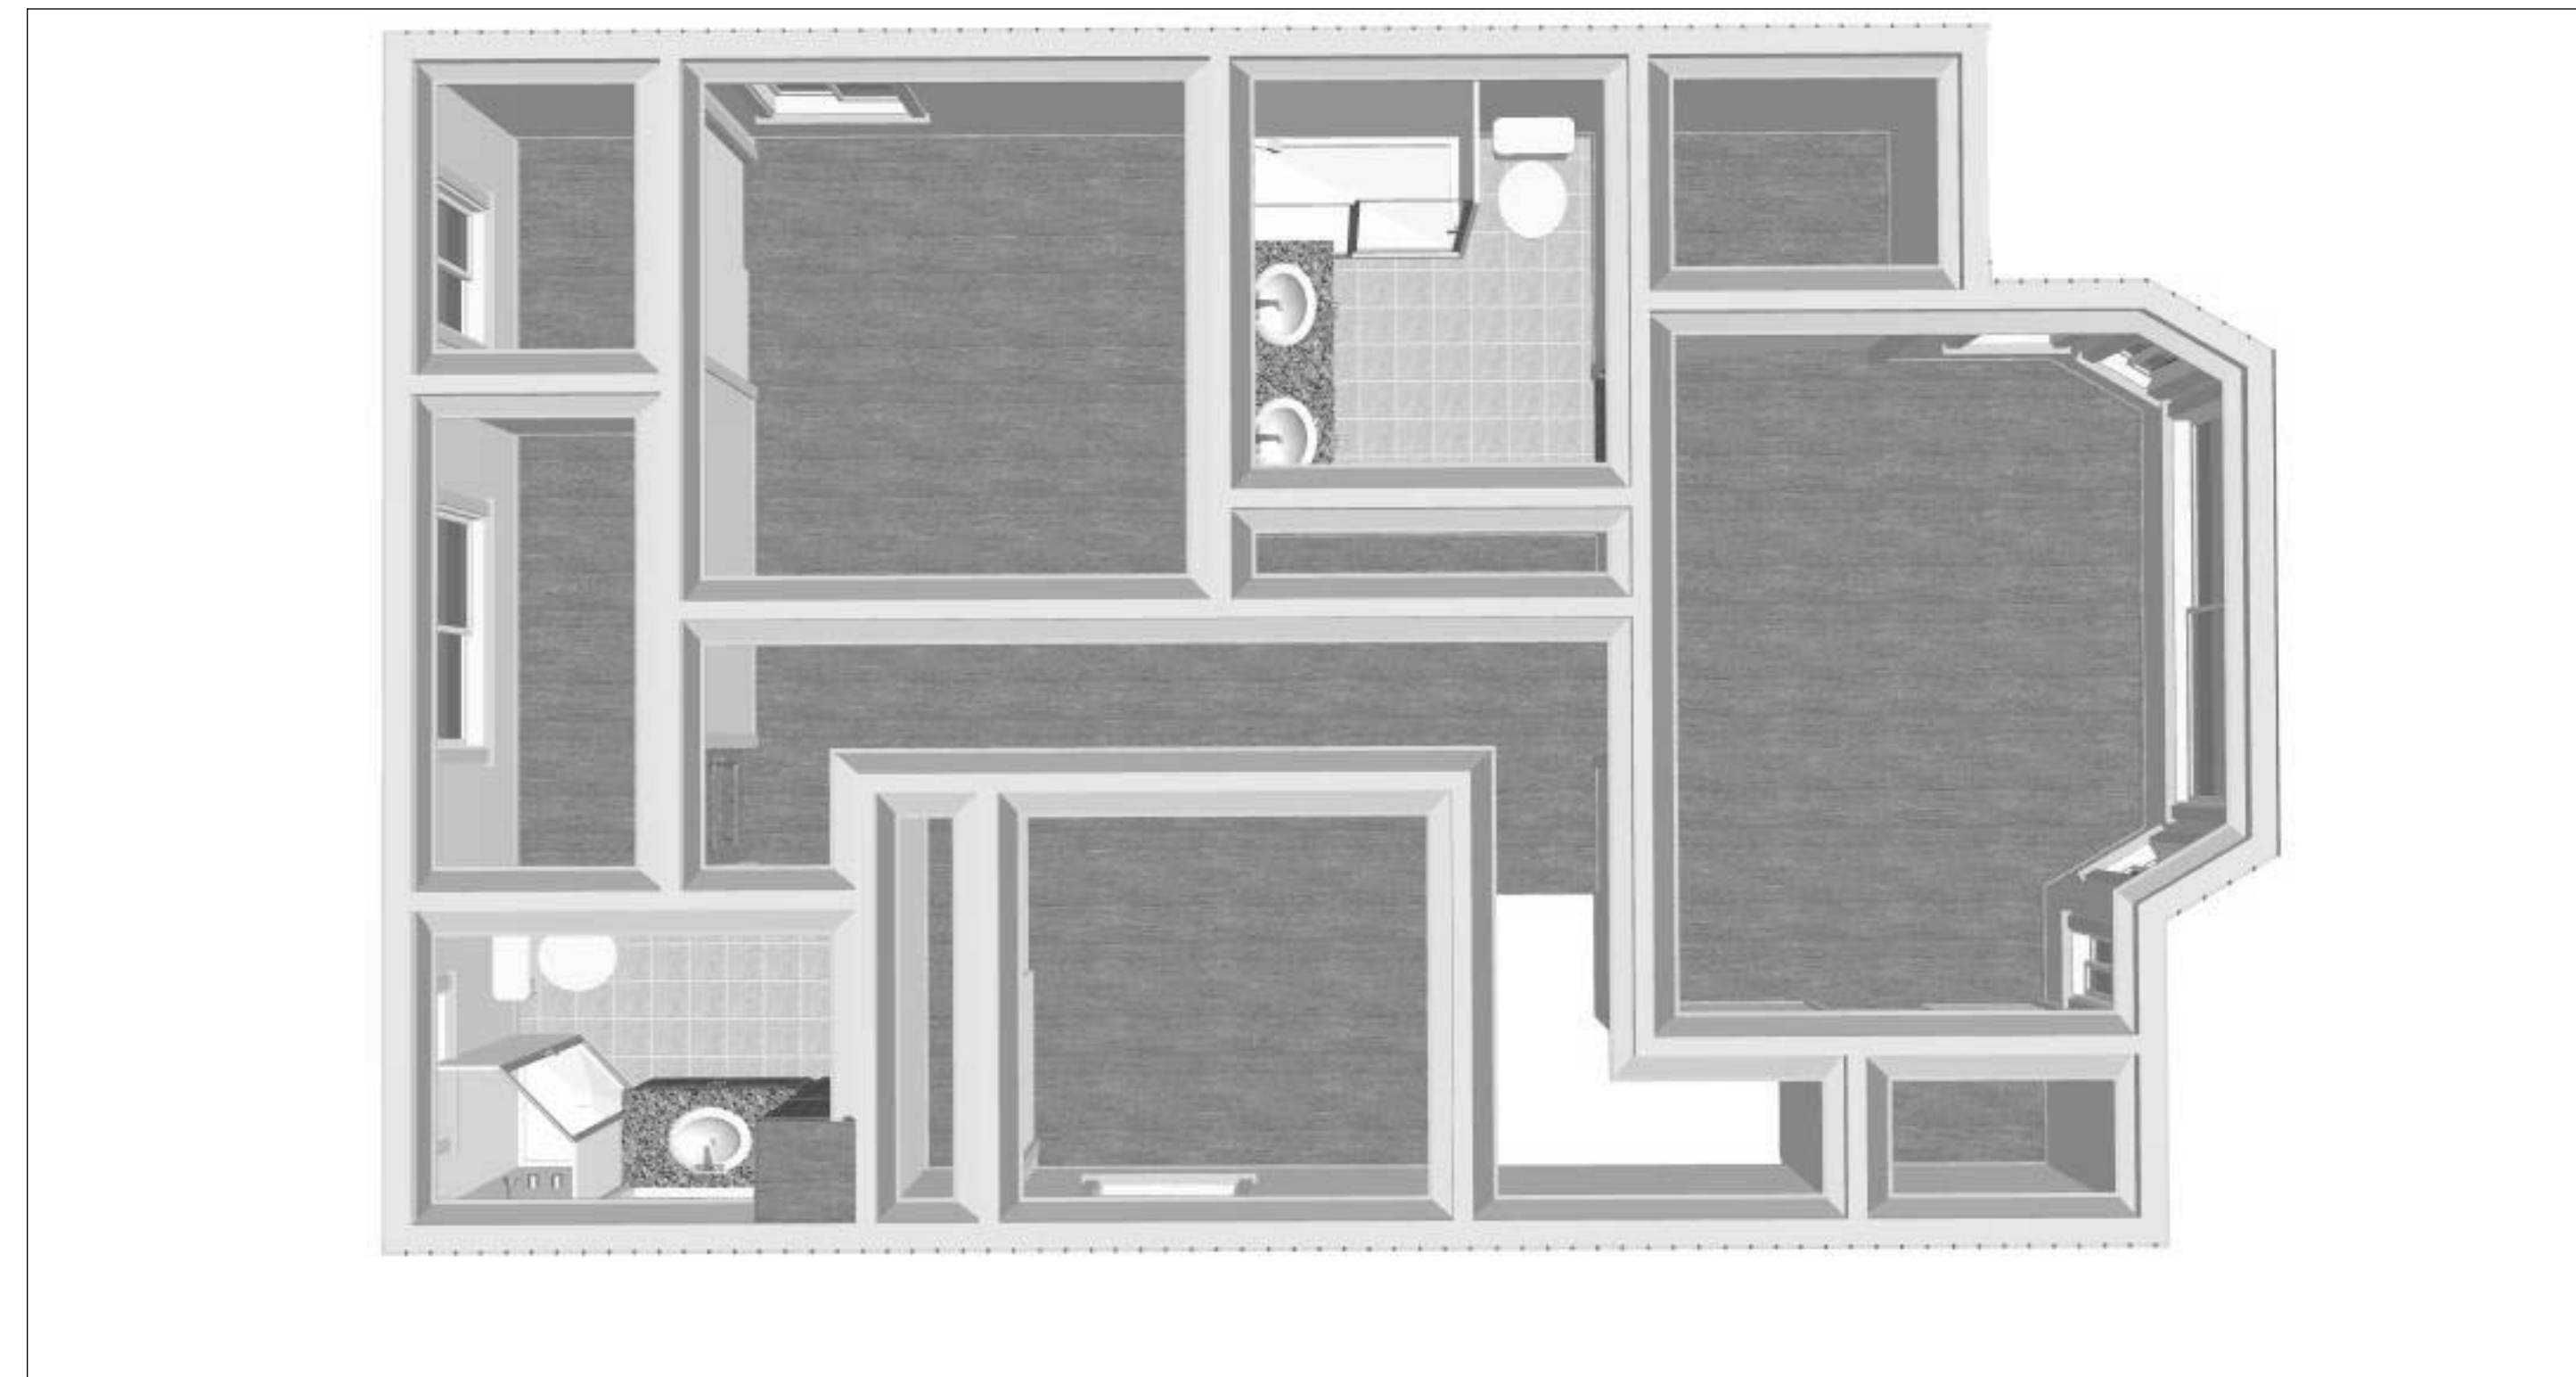


SECOND FLOOR

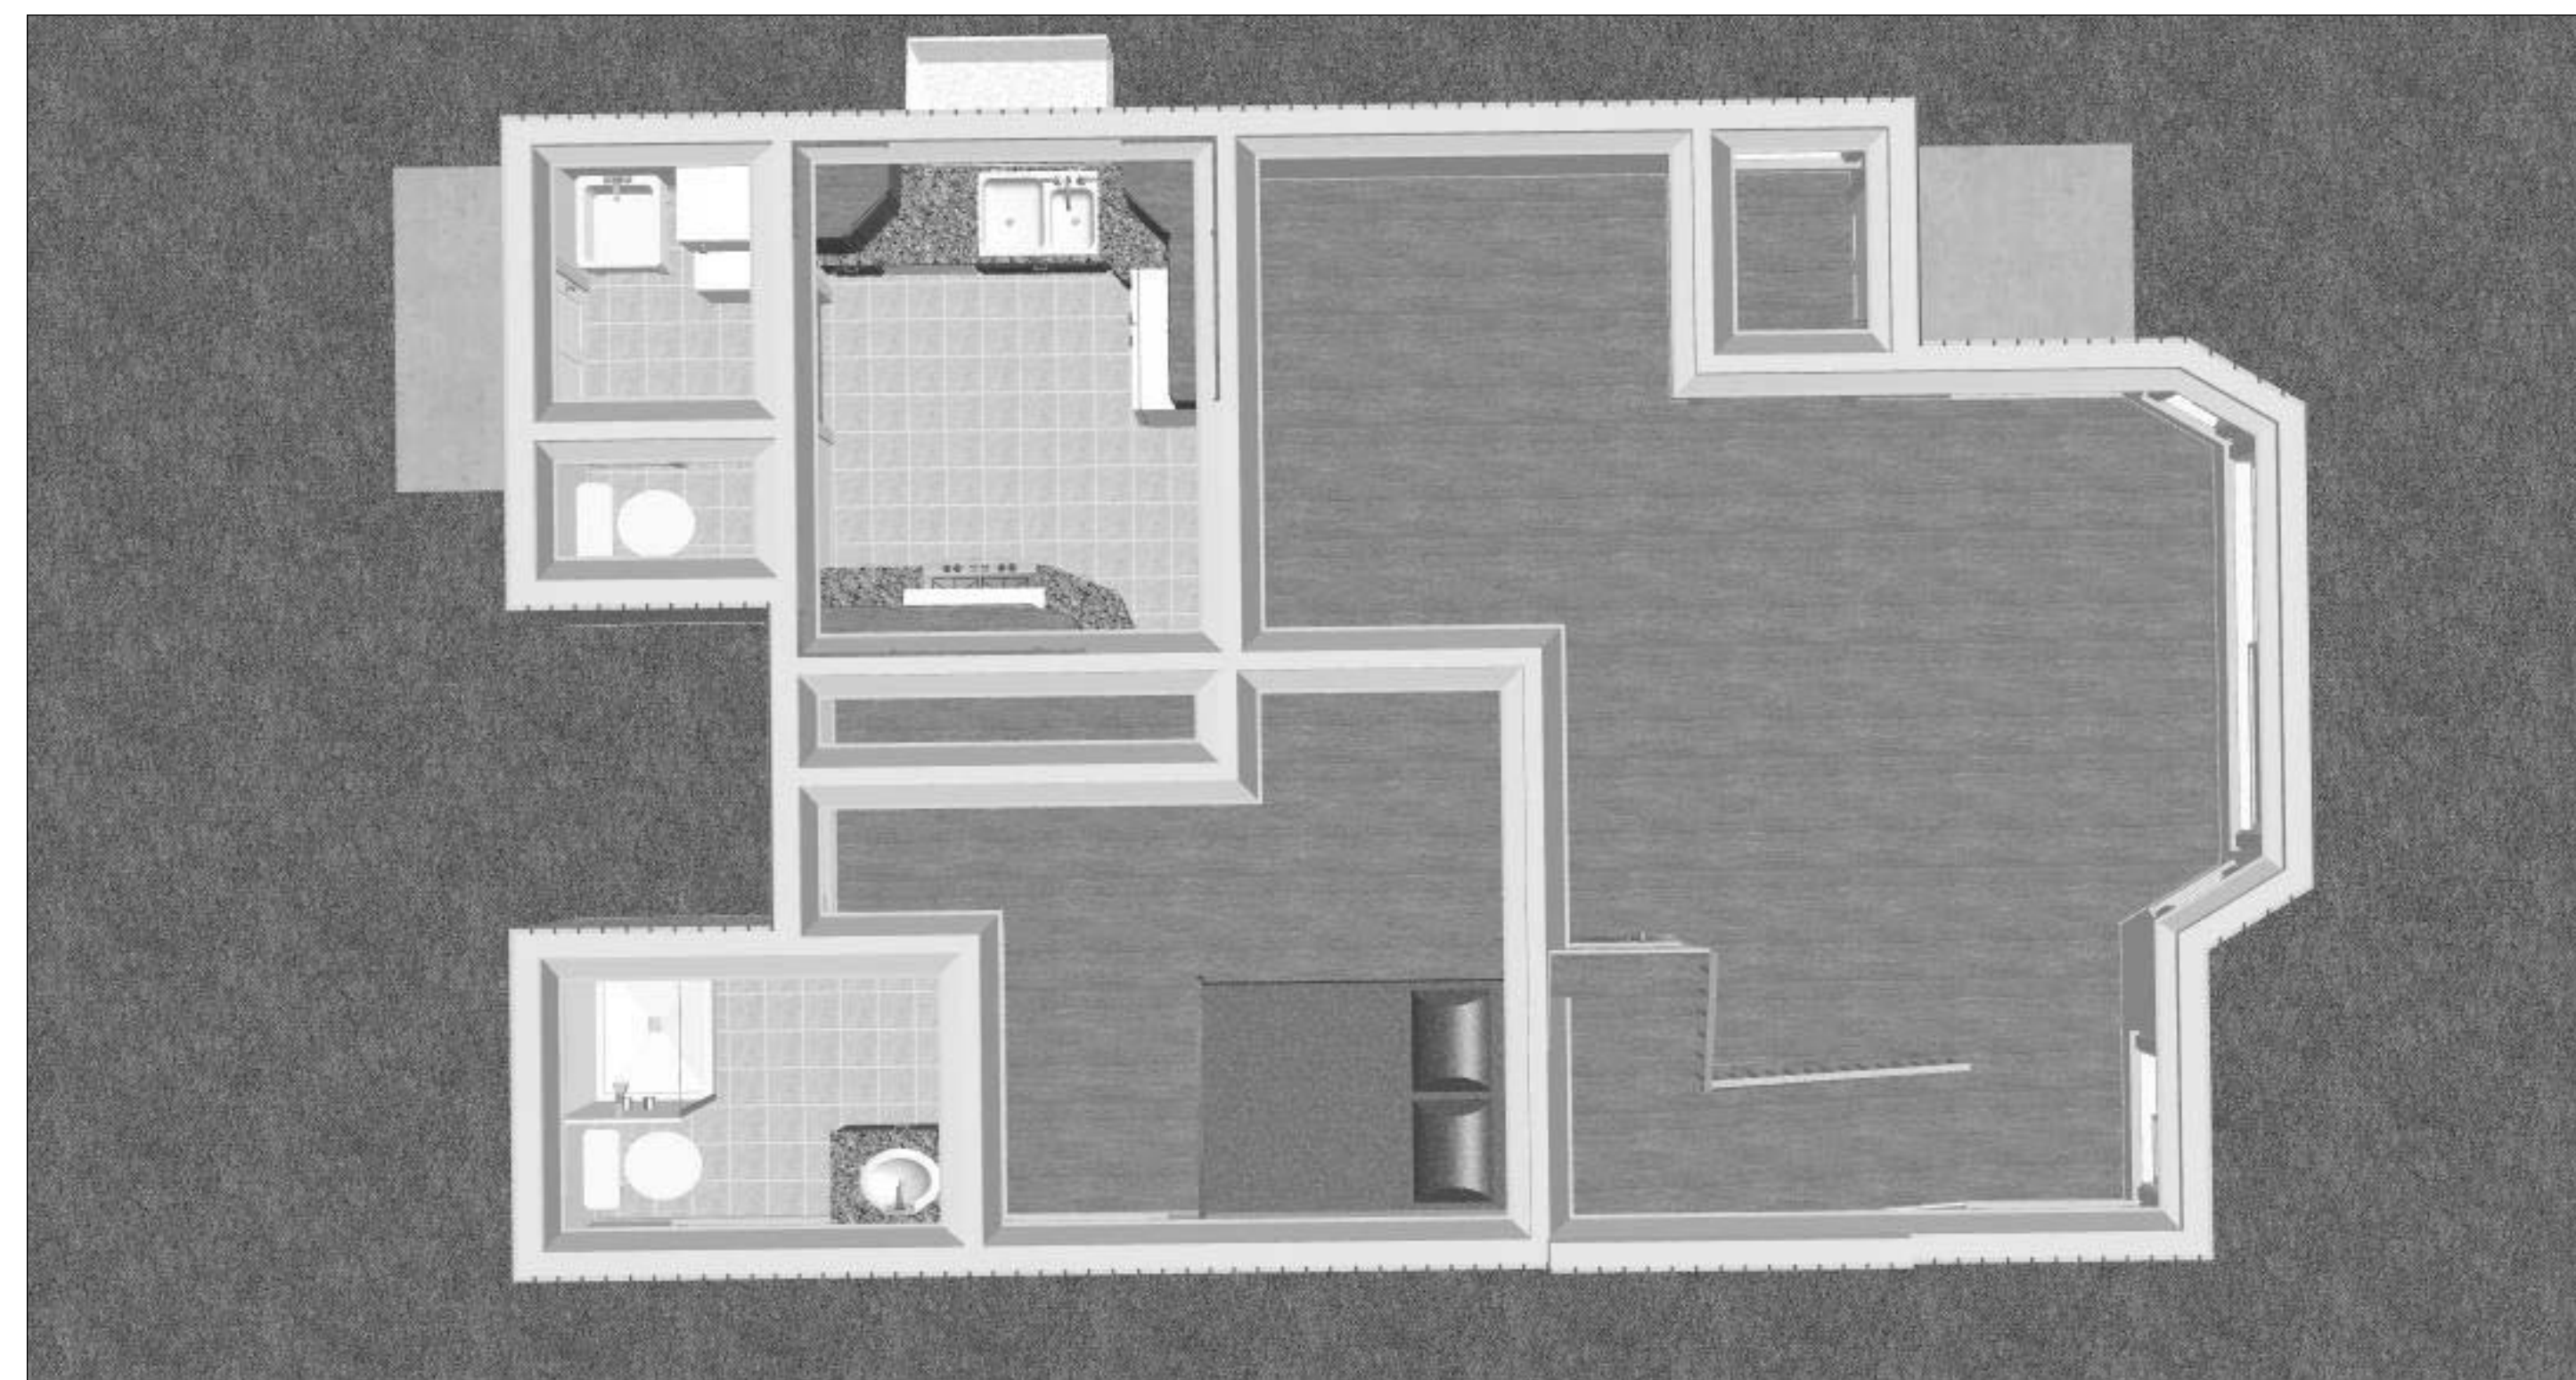

FIRST FLOOR

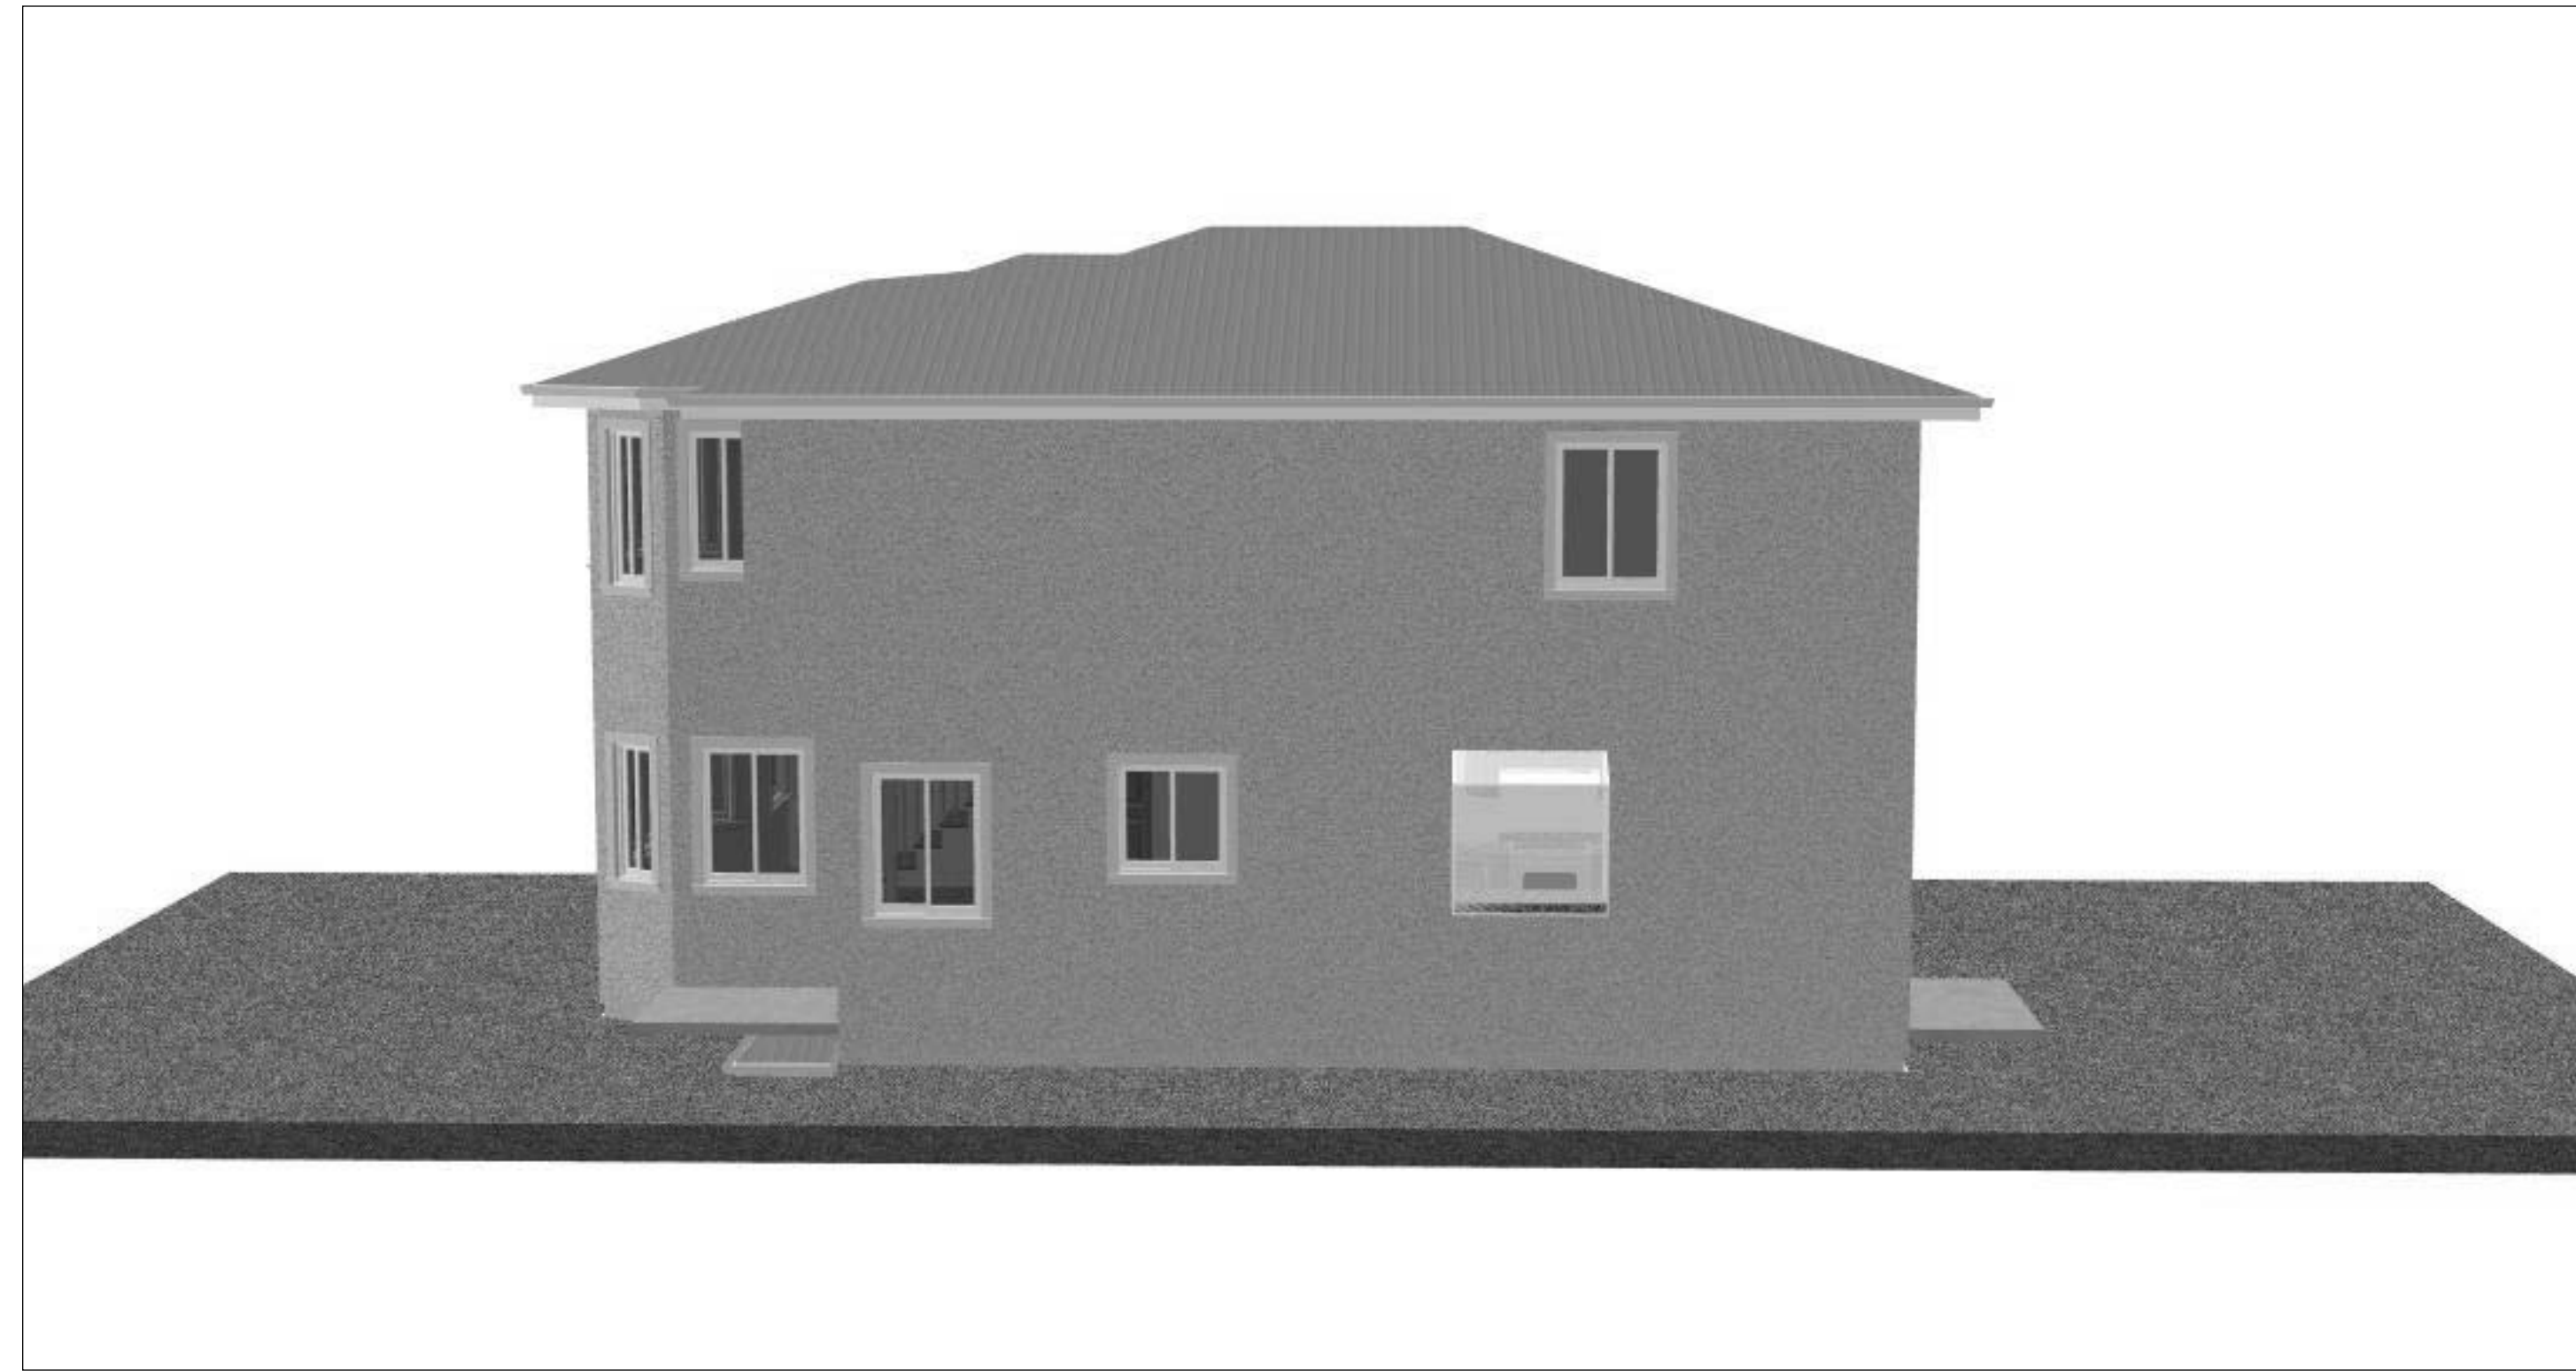

EAST VIEW

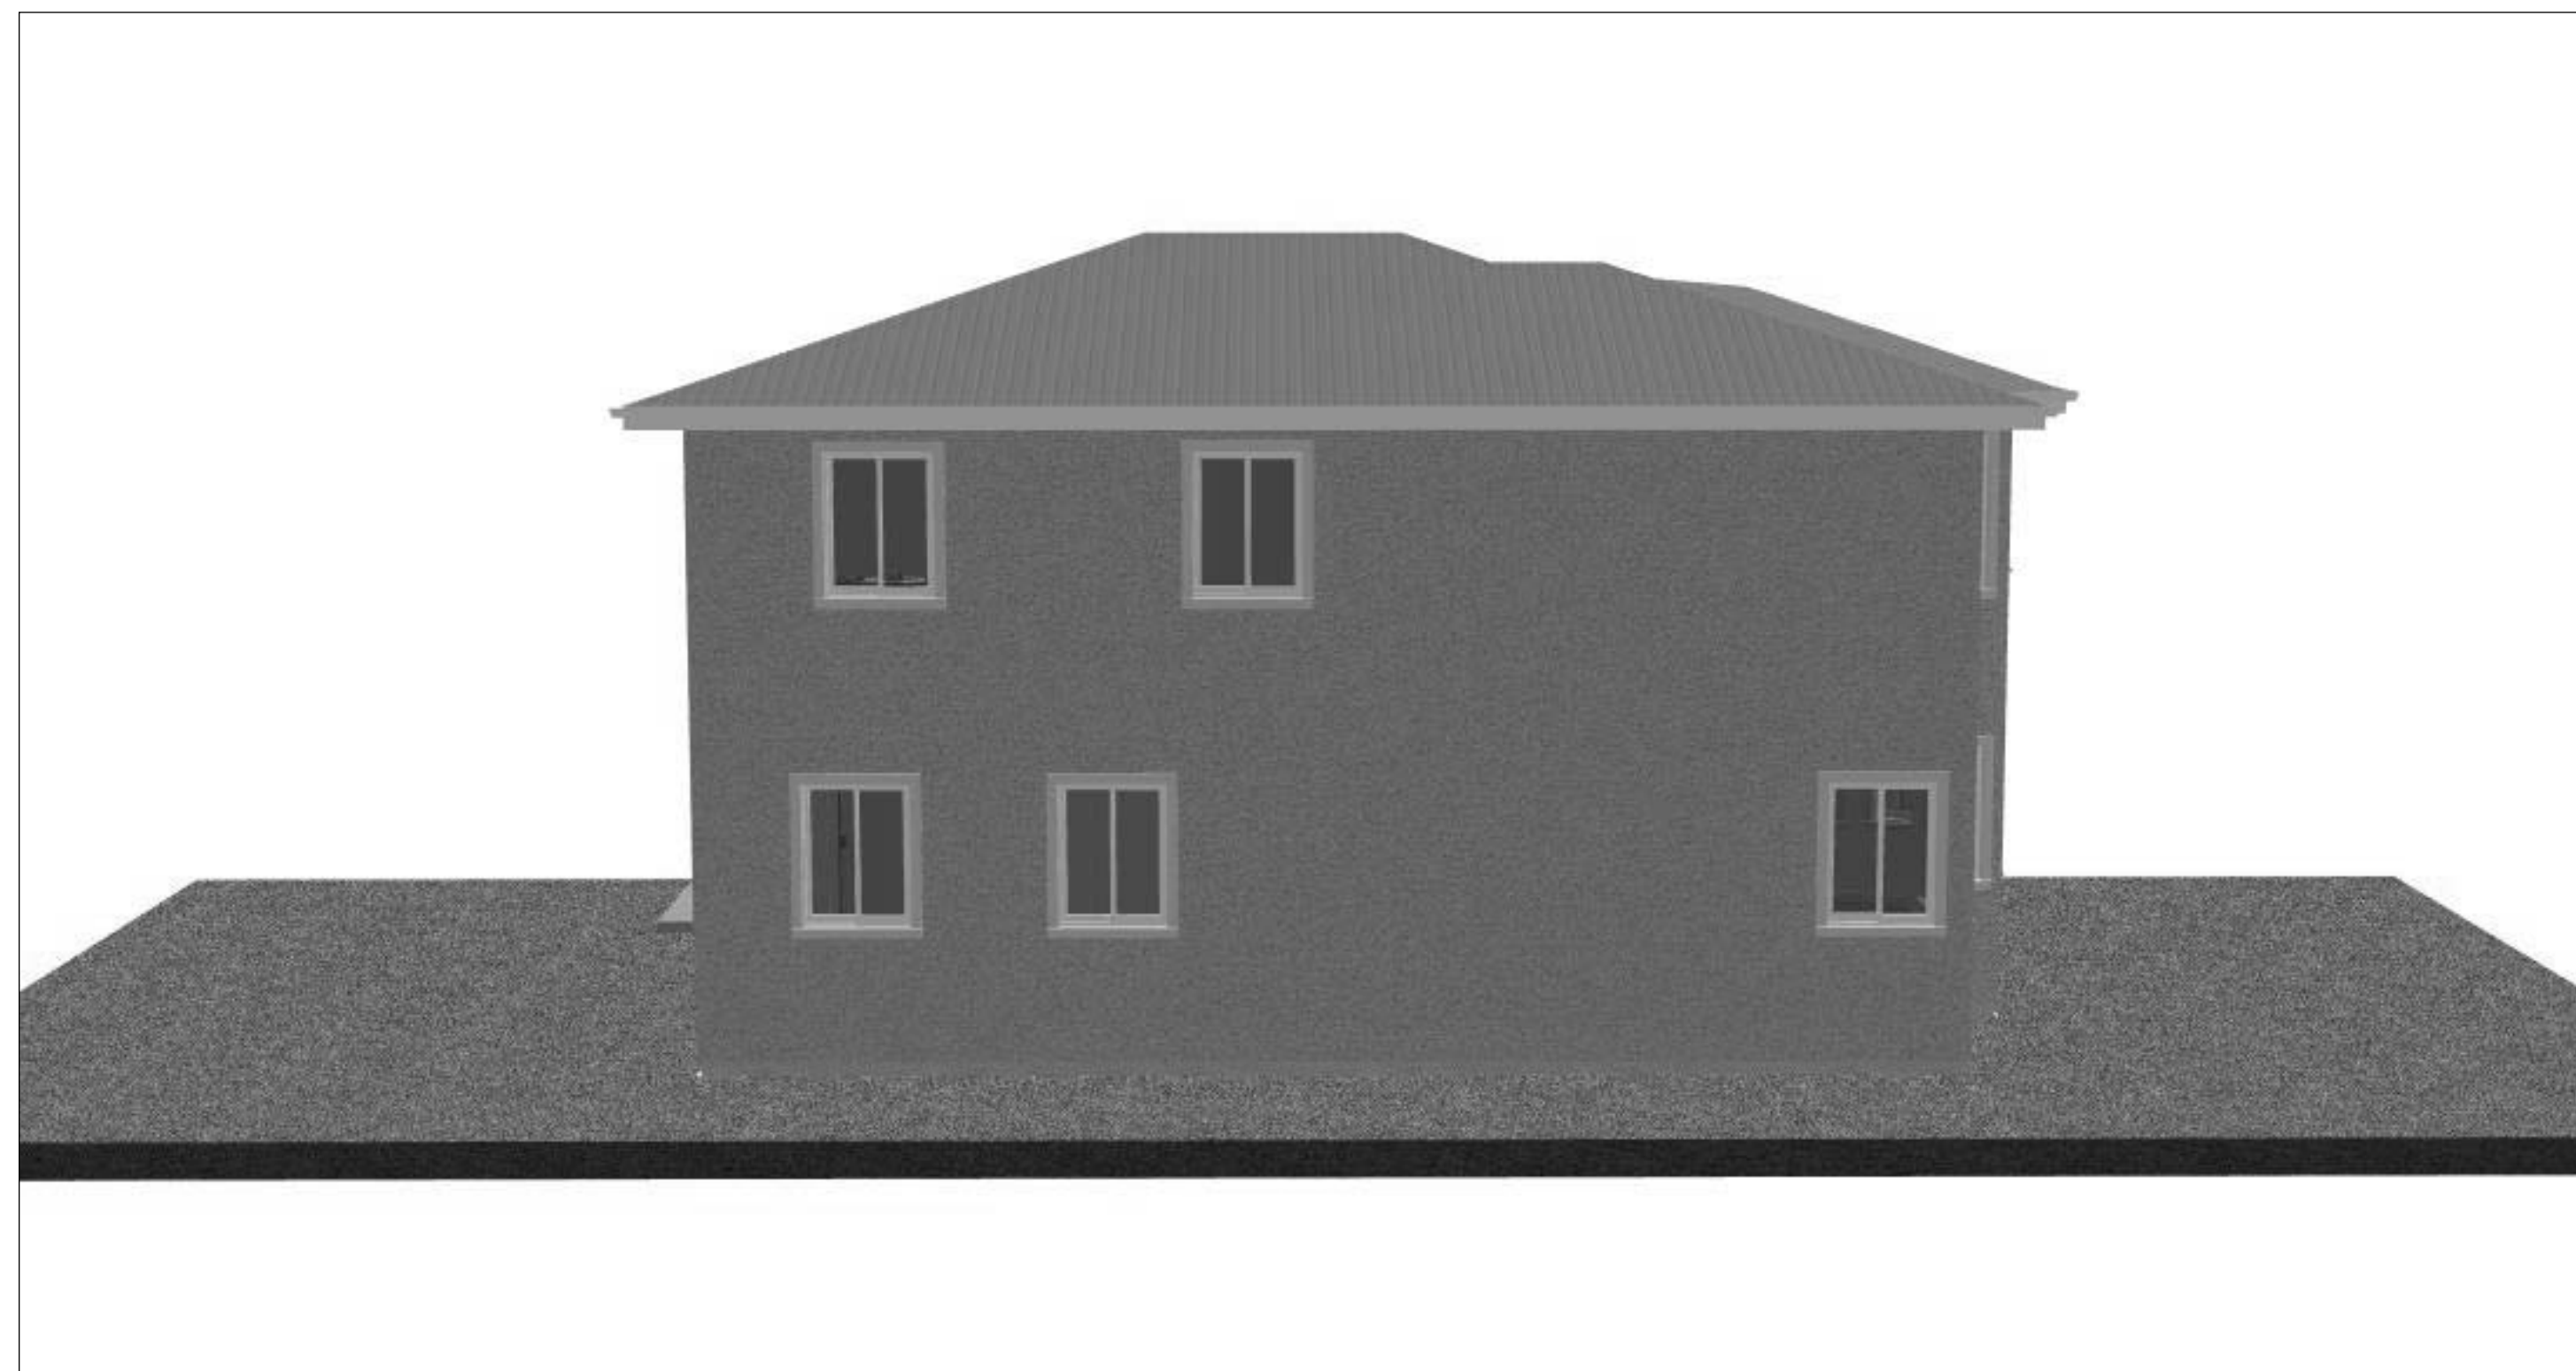

WEST VIEW

