


COPYRIGHT 2006 NEW HOME CONSTRUCTION, INC. May not be used for any purpose whatsoever without the express permission of the author of design.

REVISED  
MAY 7, 2007

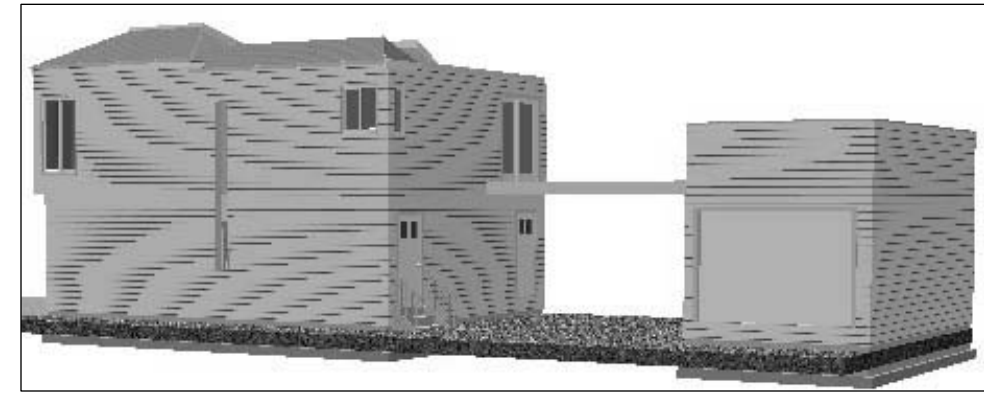

1601 47th Ave, SF

A - 1

AS-IS  
Scale: 1/4" = 1'



1 Gate Six Rd  
Bldg A Suite D  
Sausalito, CA 94965  
Ph 415-331-3300  
Fax 415-331-6800





COPYRIGHT 2006 NEW HOME CONSTRUCTION, INC. May not be used for any purpose whatsoever without the express permission of the author of design.

REVISED  
MAY 7, 2007

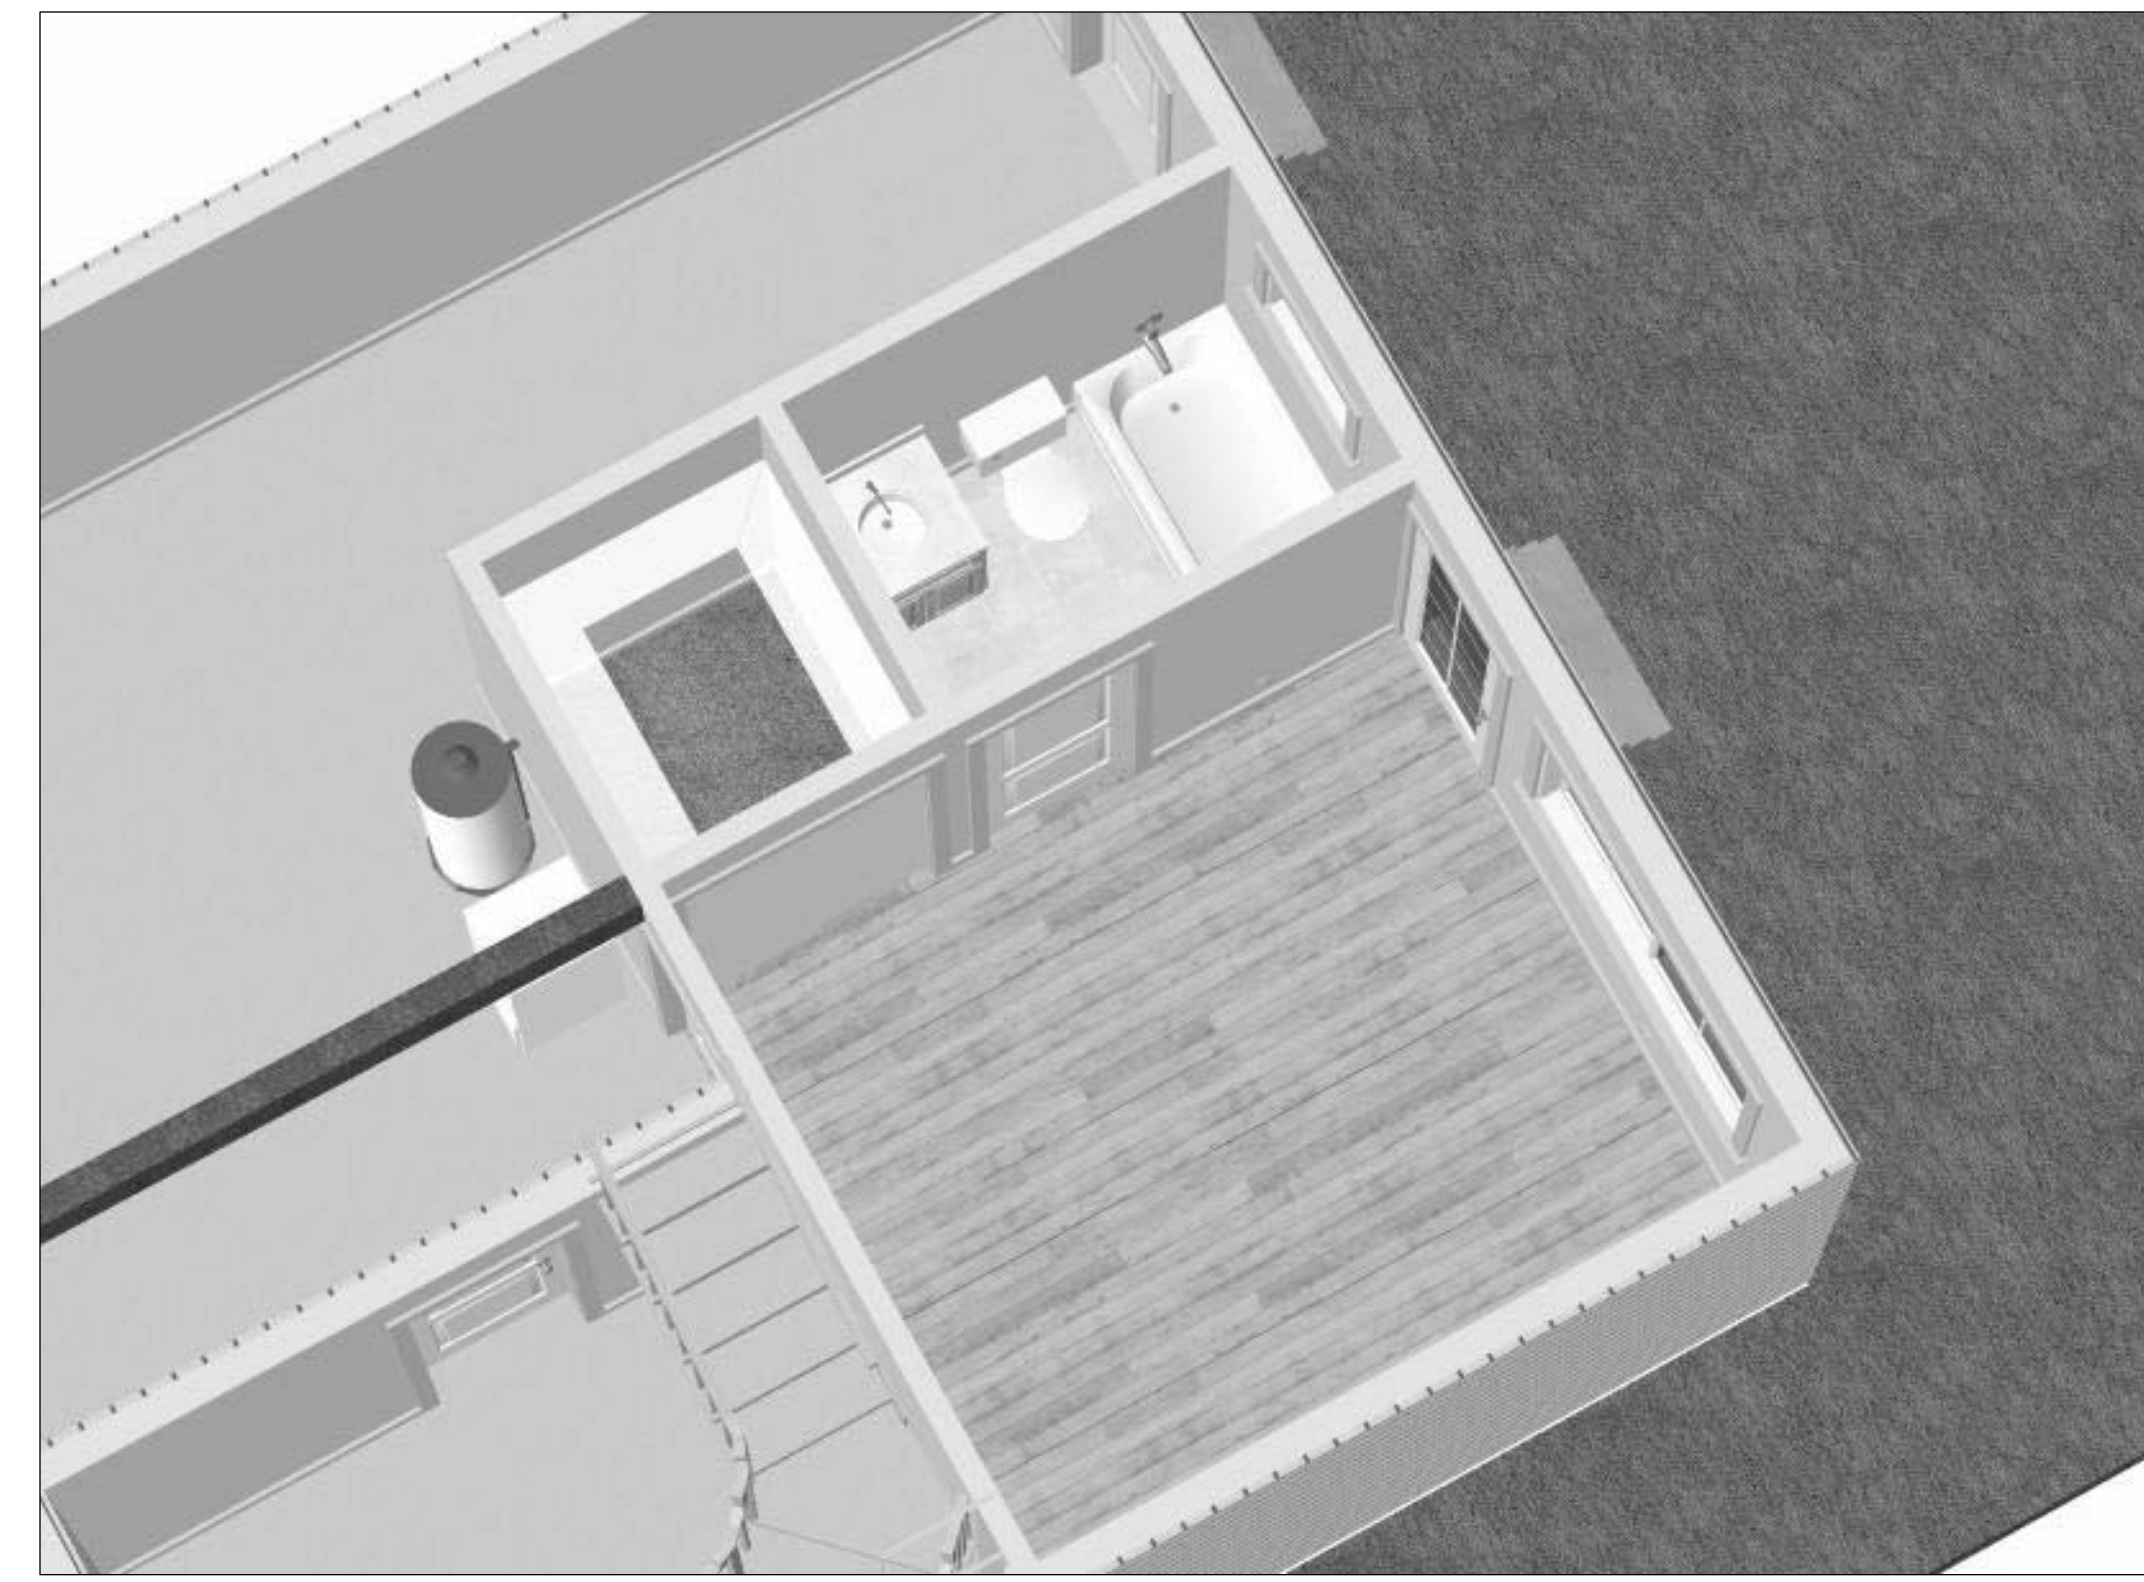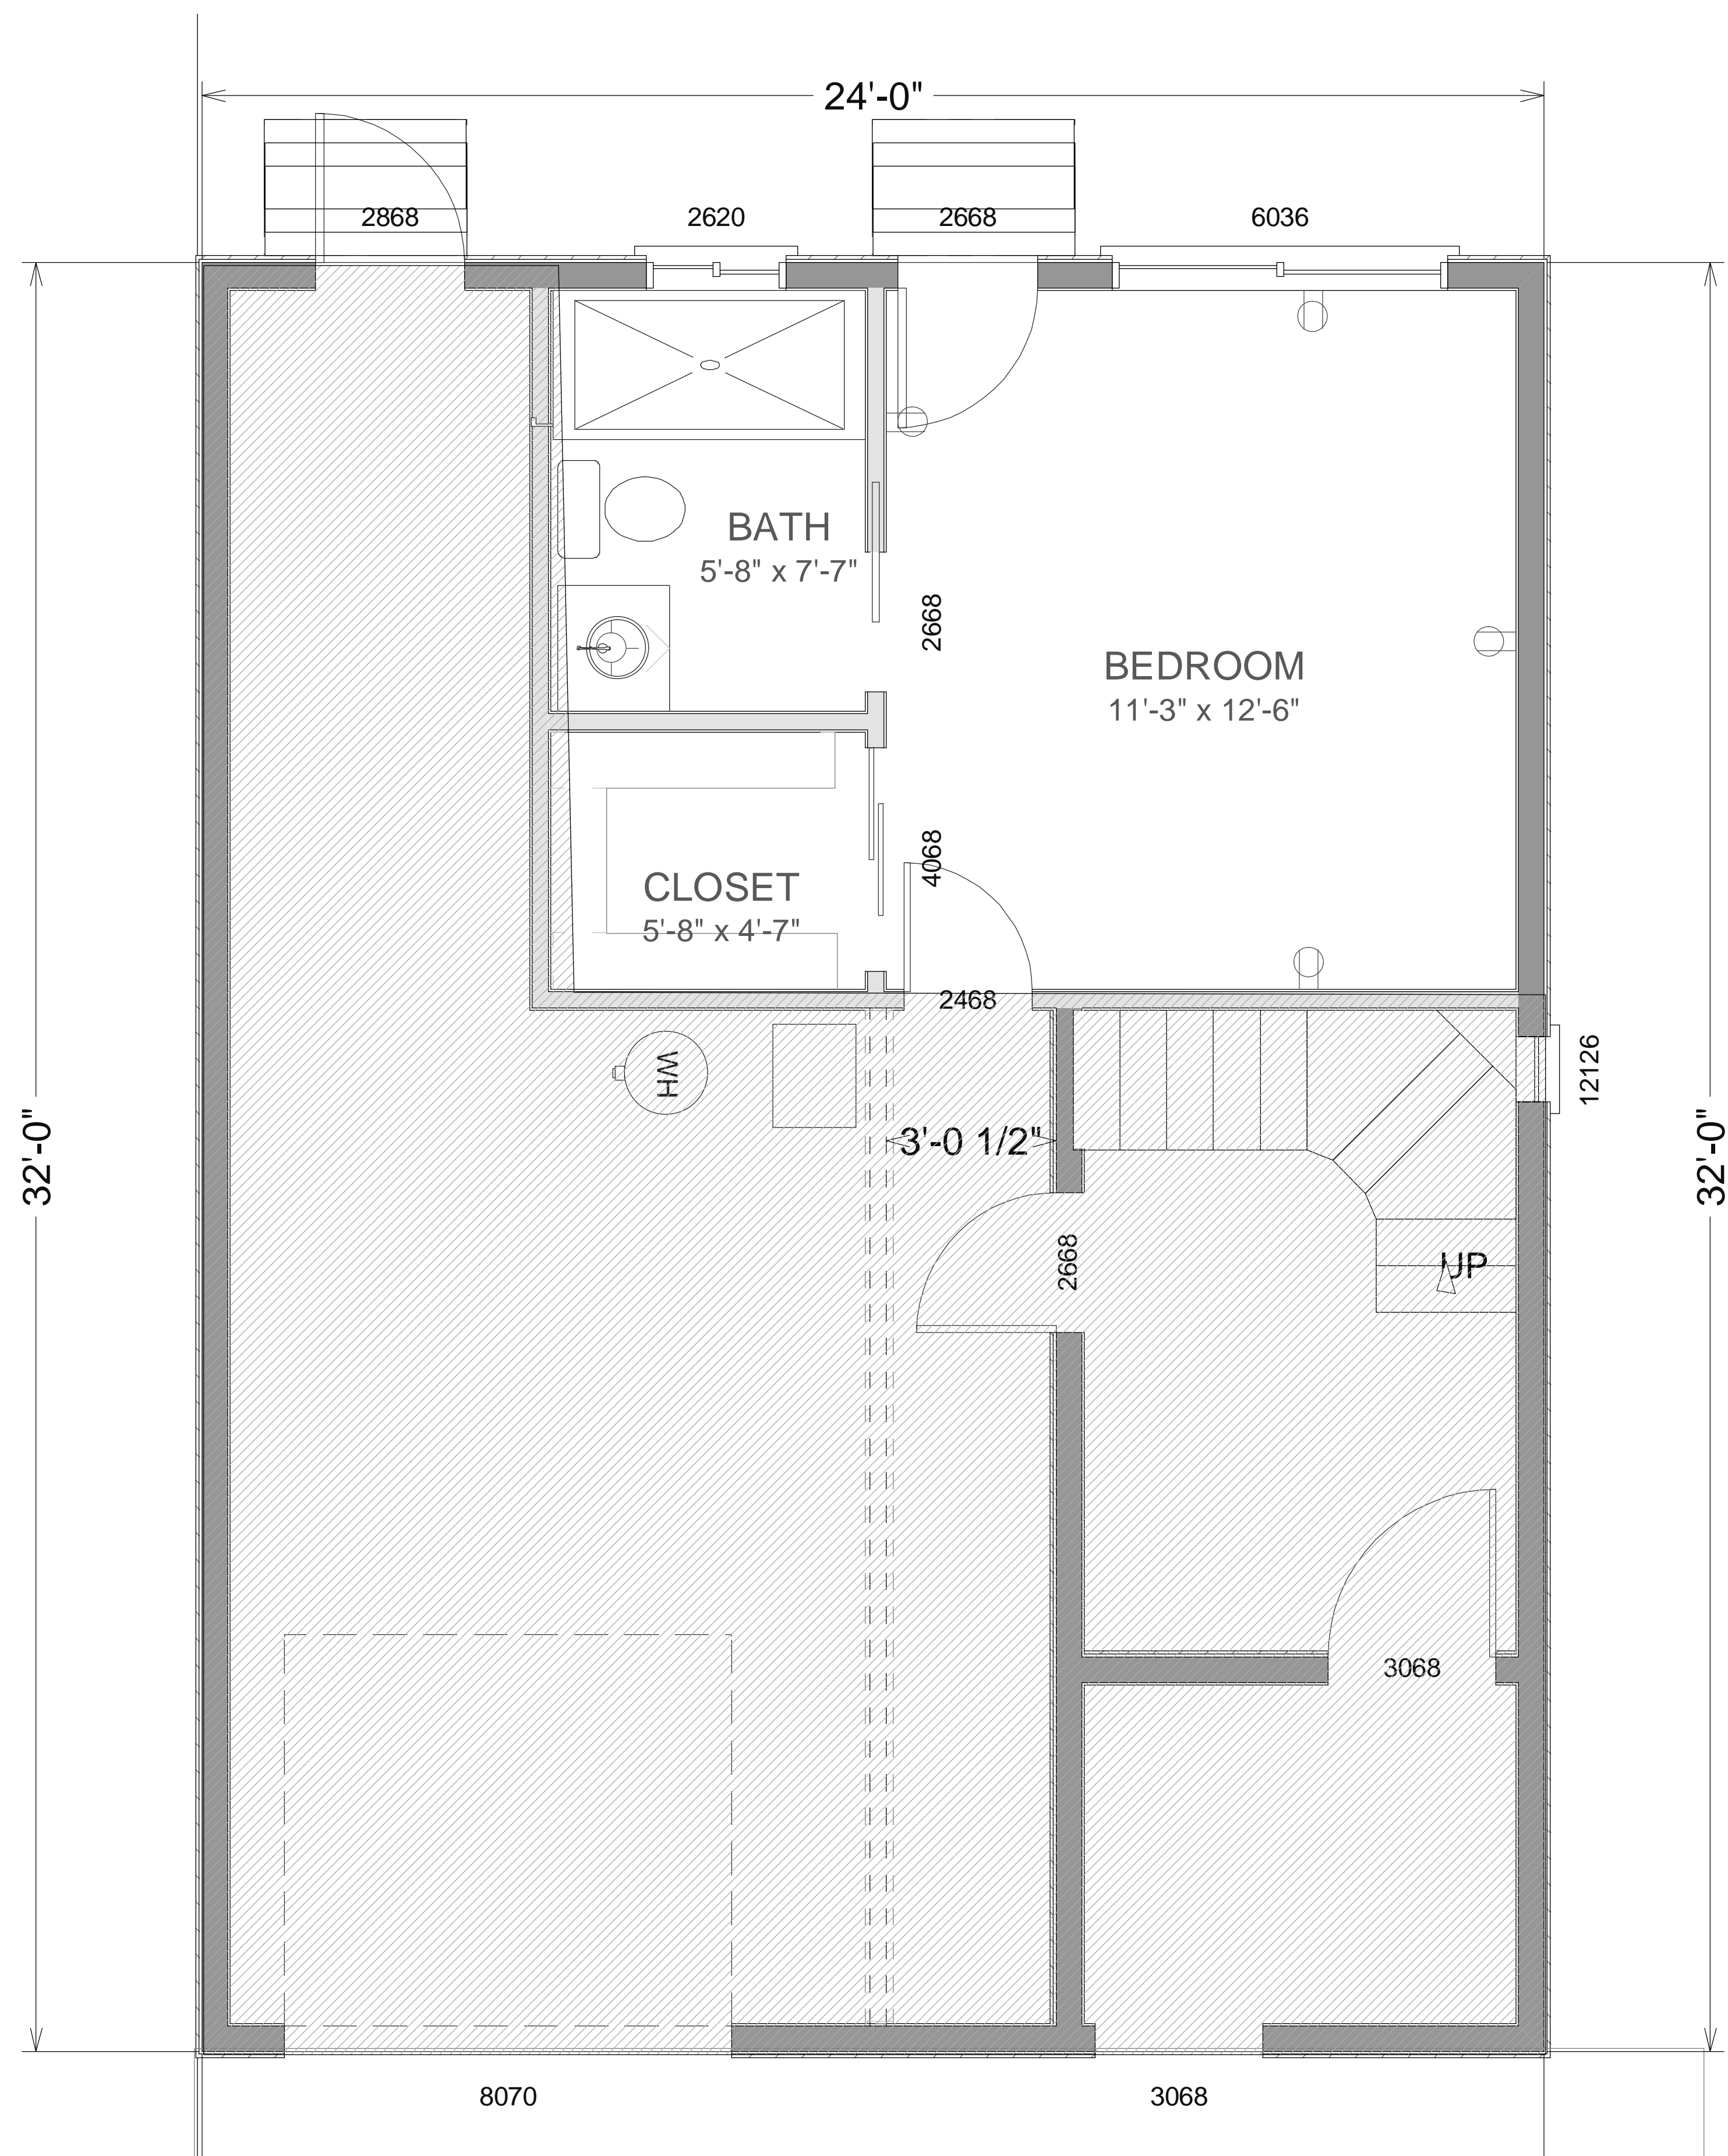


1601 47th Ave, SF

1 Gate Six Rd  
Bldg A Suite D  
Sausalito, CA 94965  
Ph 415-331-3300  
Fax 415-331-6800

DOWNSTAIRS ADDITION OF BEDROOM, BATHROOM AND CLOSET  
Scale 1/2" = 1'

A - 3

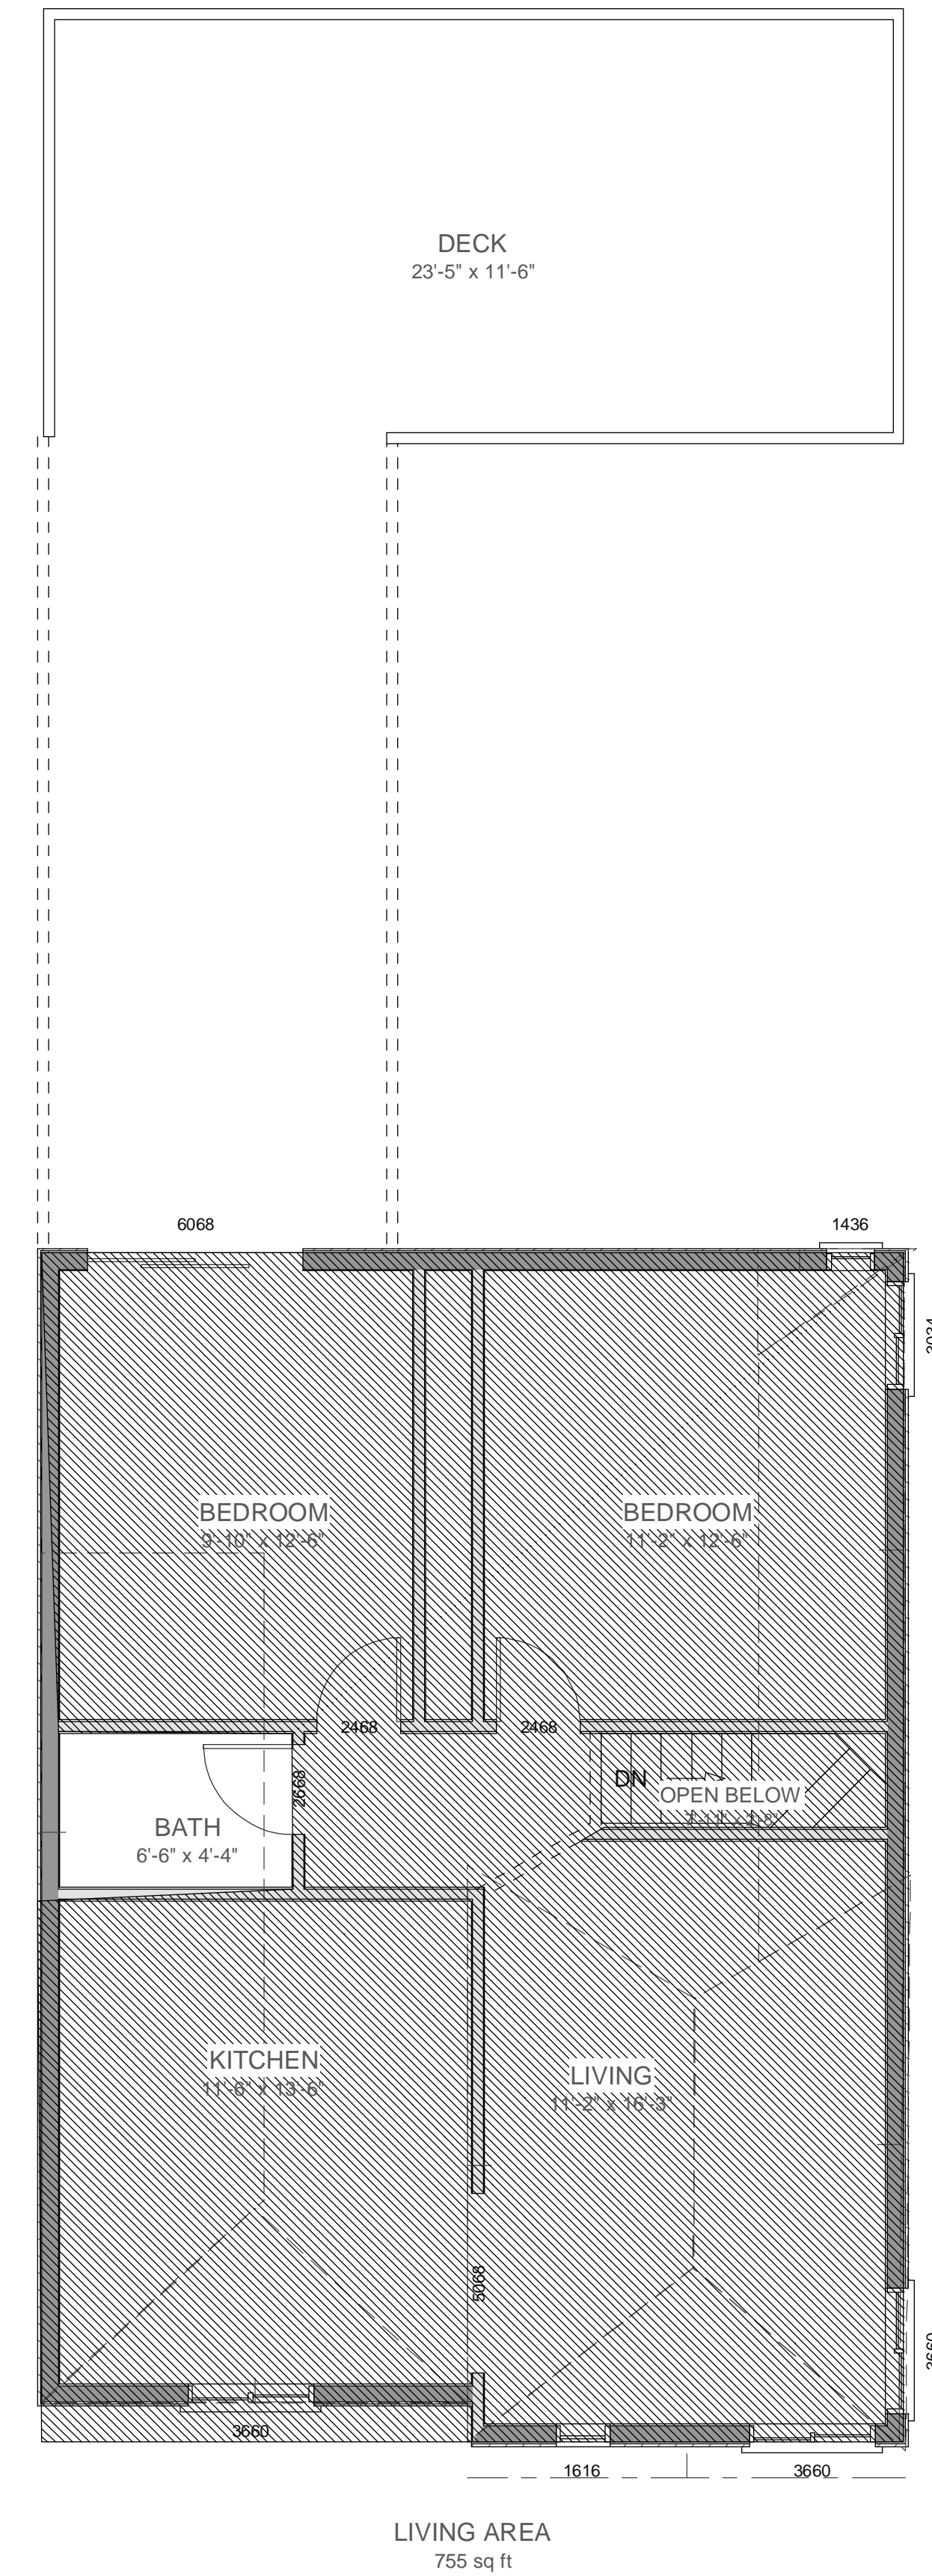

UPSTAIRS BATHROOM REMODEL  
Scale 1/4" = 1'