


COPYRIGHT 2006 NEW HOME CONSTRUCTION, INC. May not be used for any purpose whatsoever without the express permission of the author of design.

REVISED  
April 1, 2007


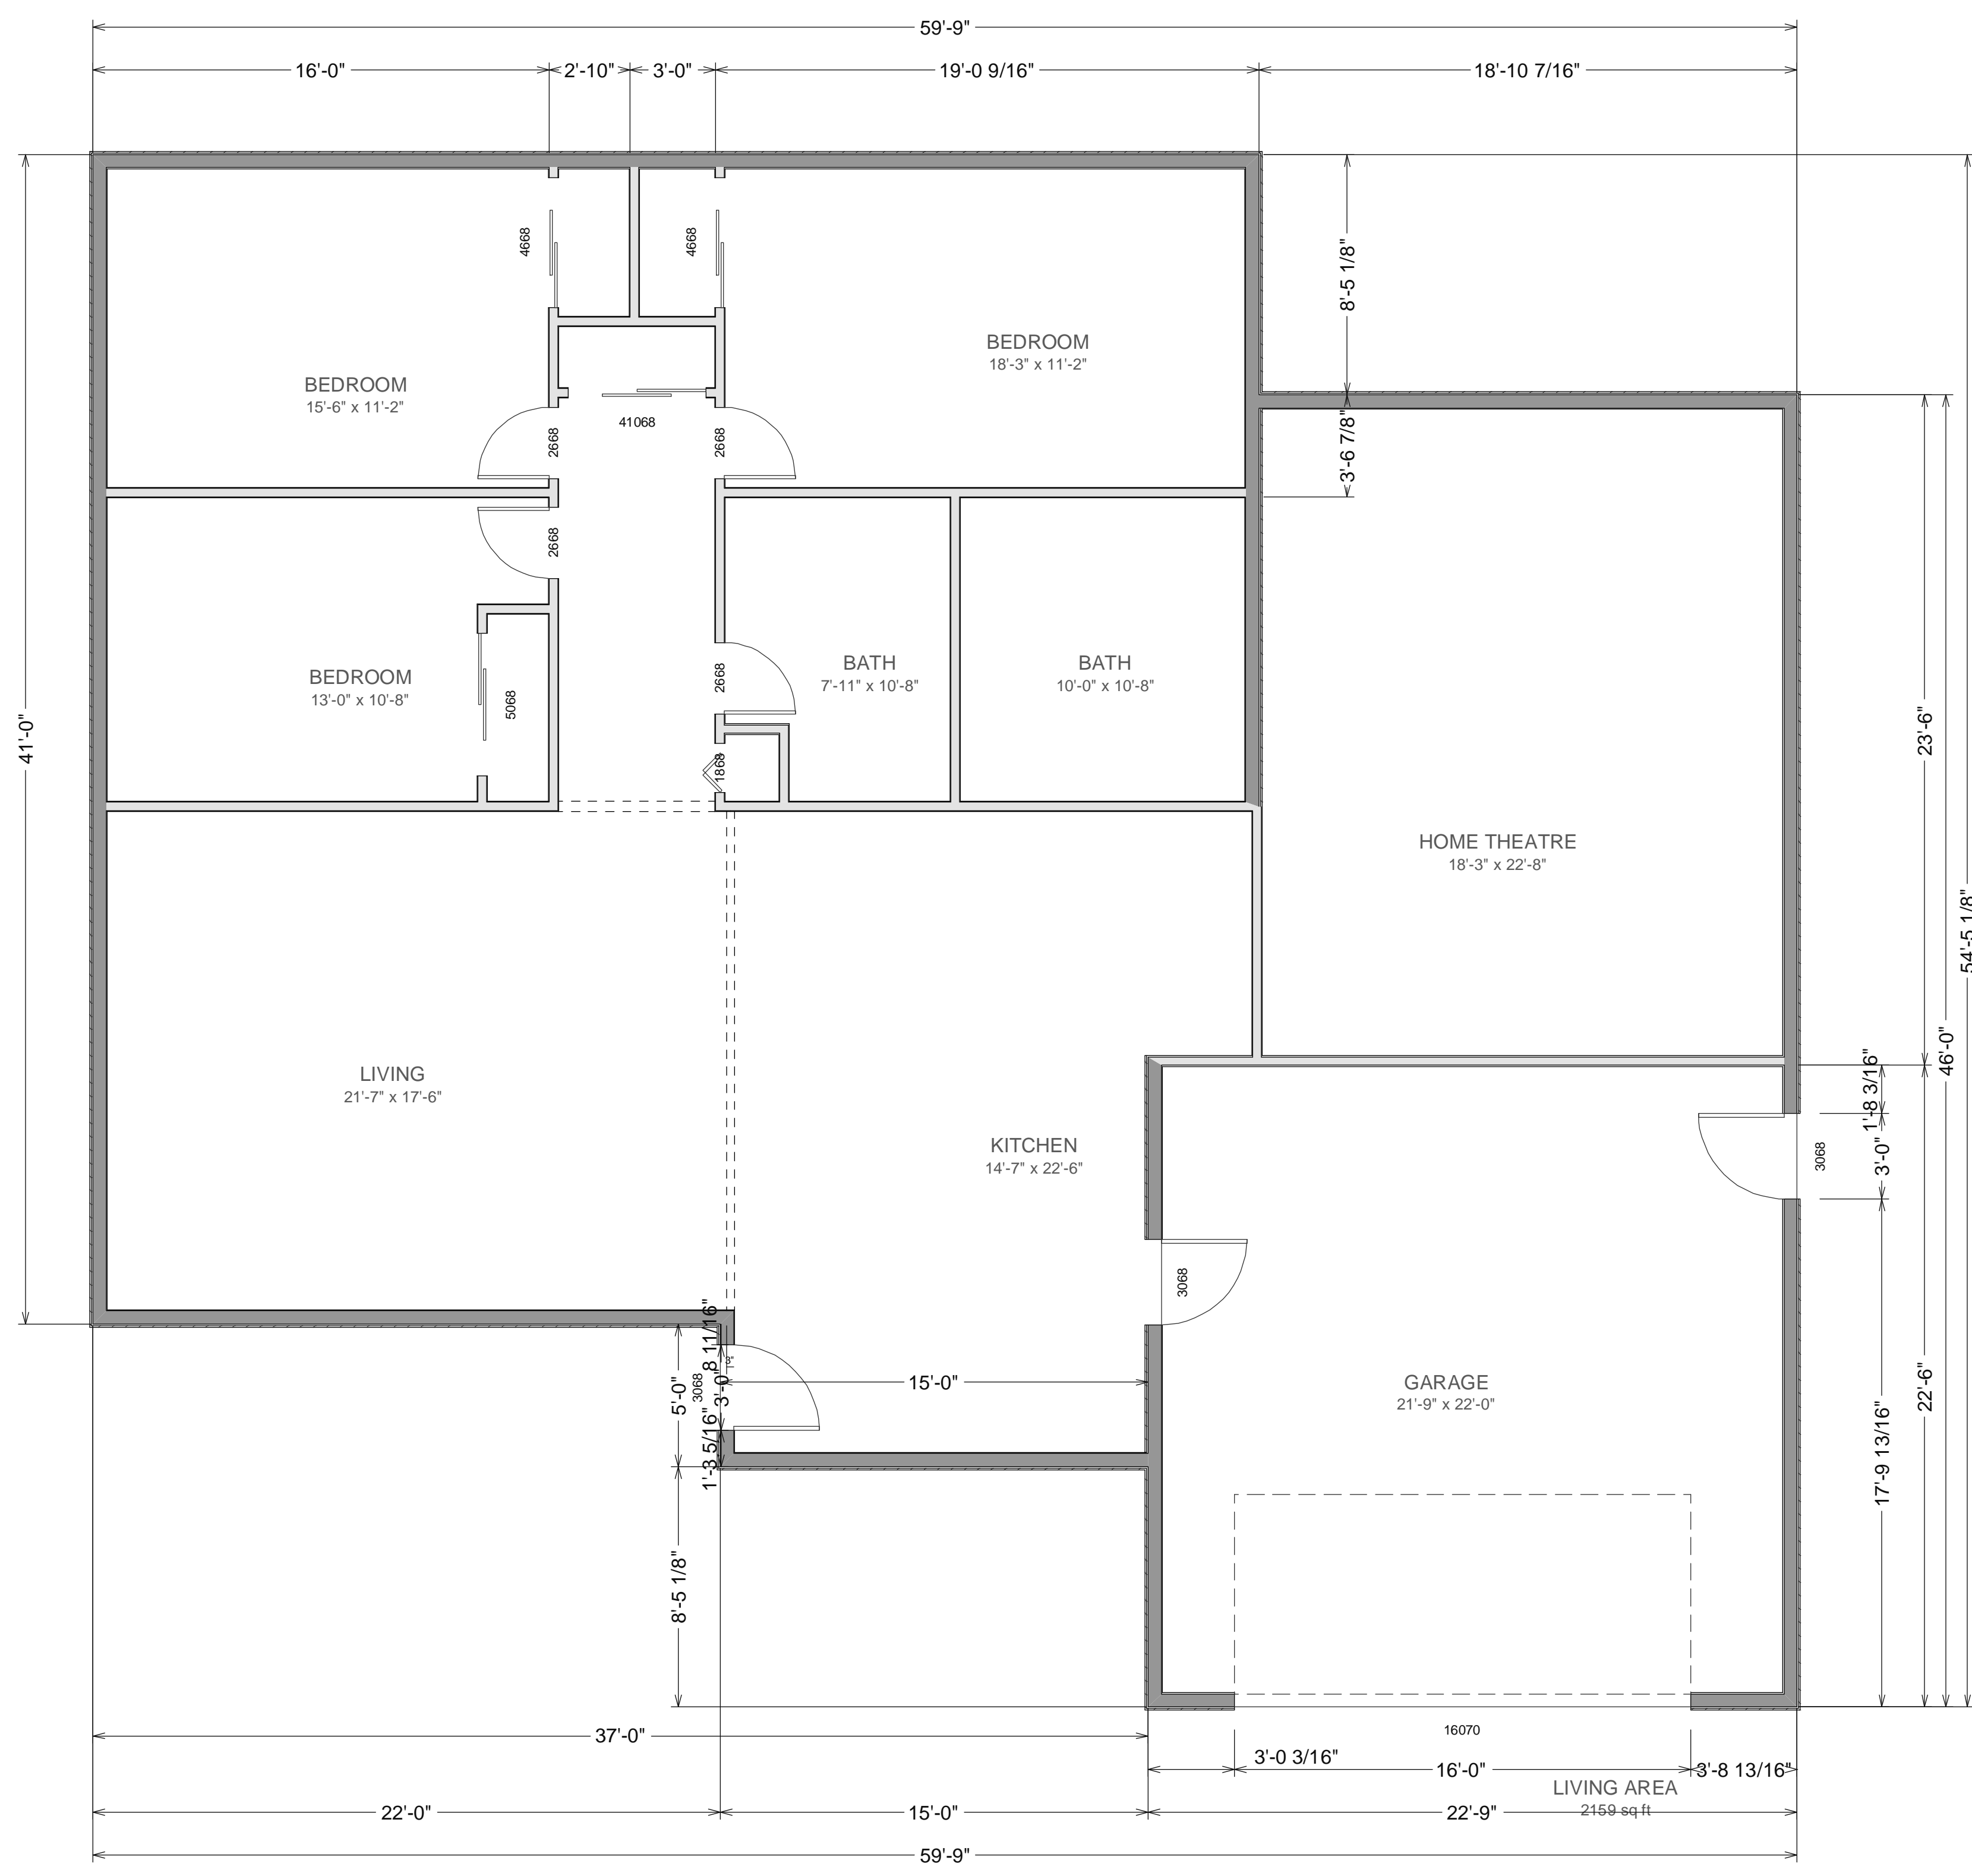


2130 Mill Rd, Novato CA 94947



1 Gate Six Rd  
Bldg A Suite D  
Sausalito, CA 94965  
Ph 415-331-3300  
Fax 415-331-6800

**EXISTING HOME**  
Scale: 1/4" = 1'

A - 1

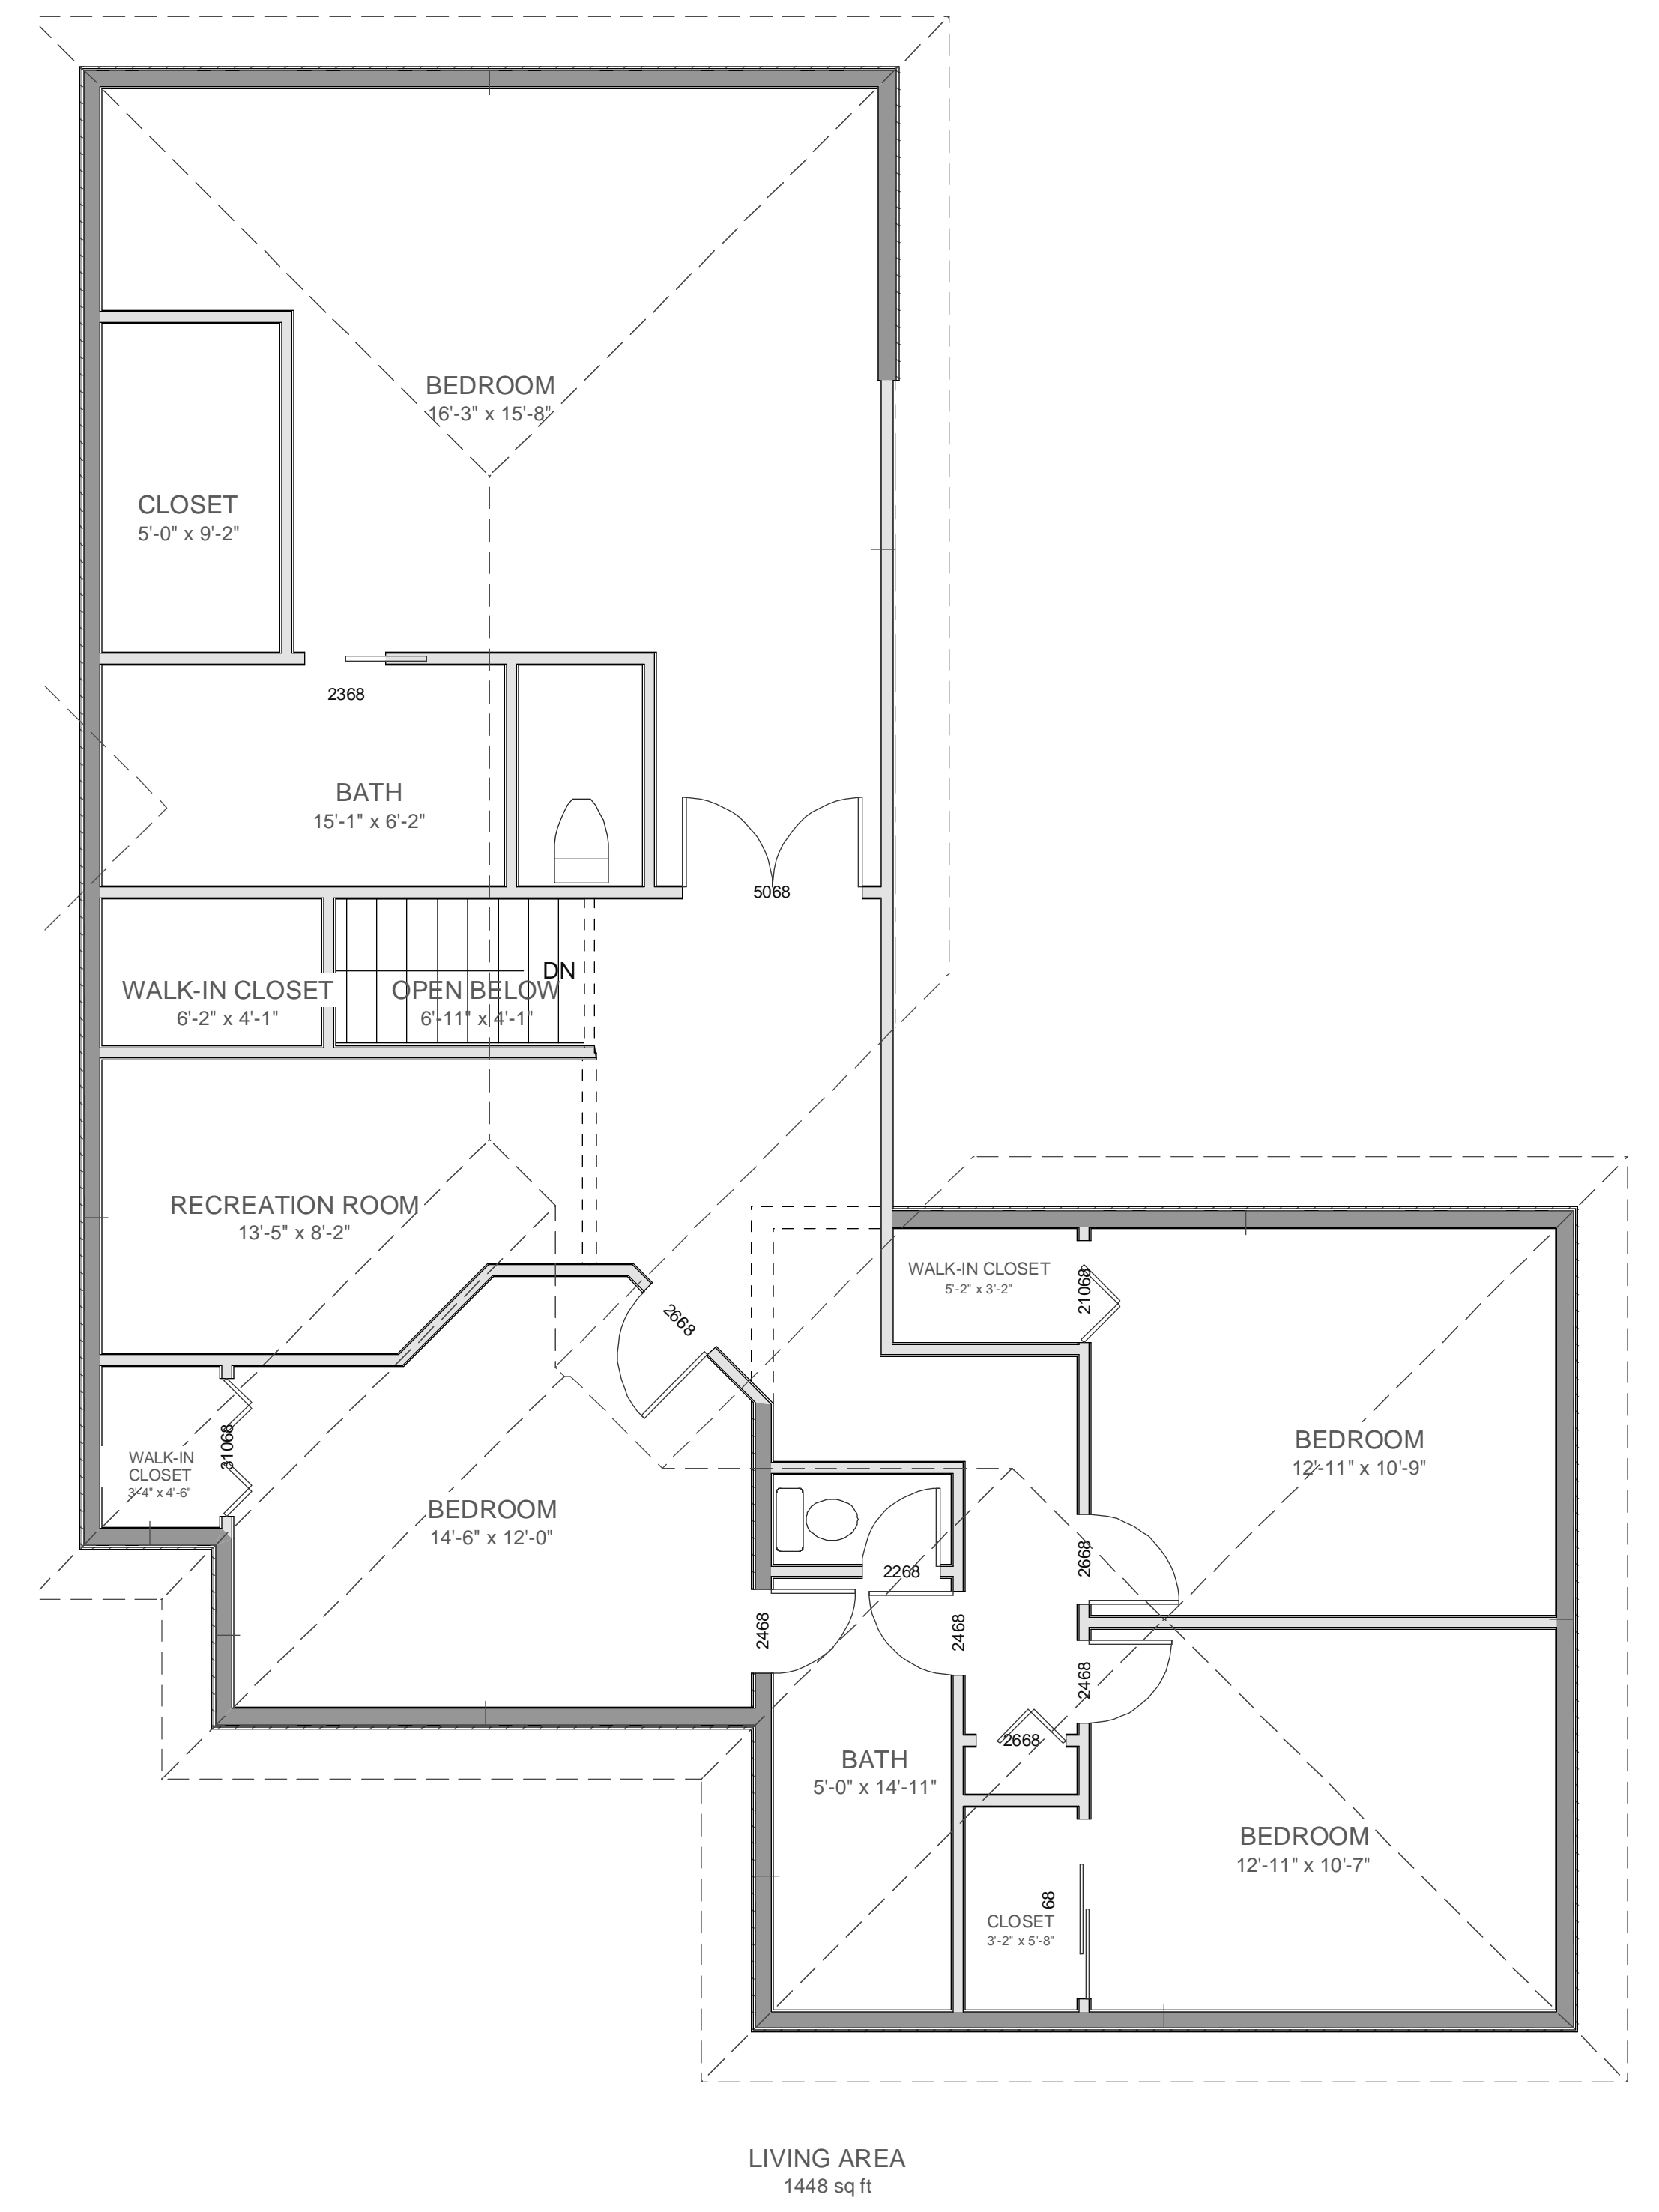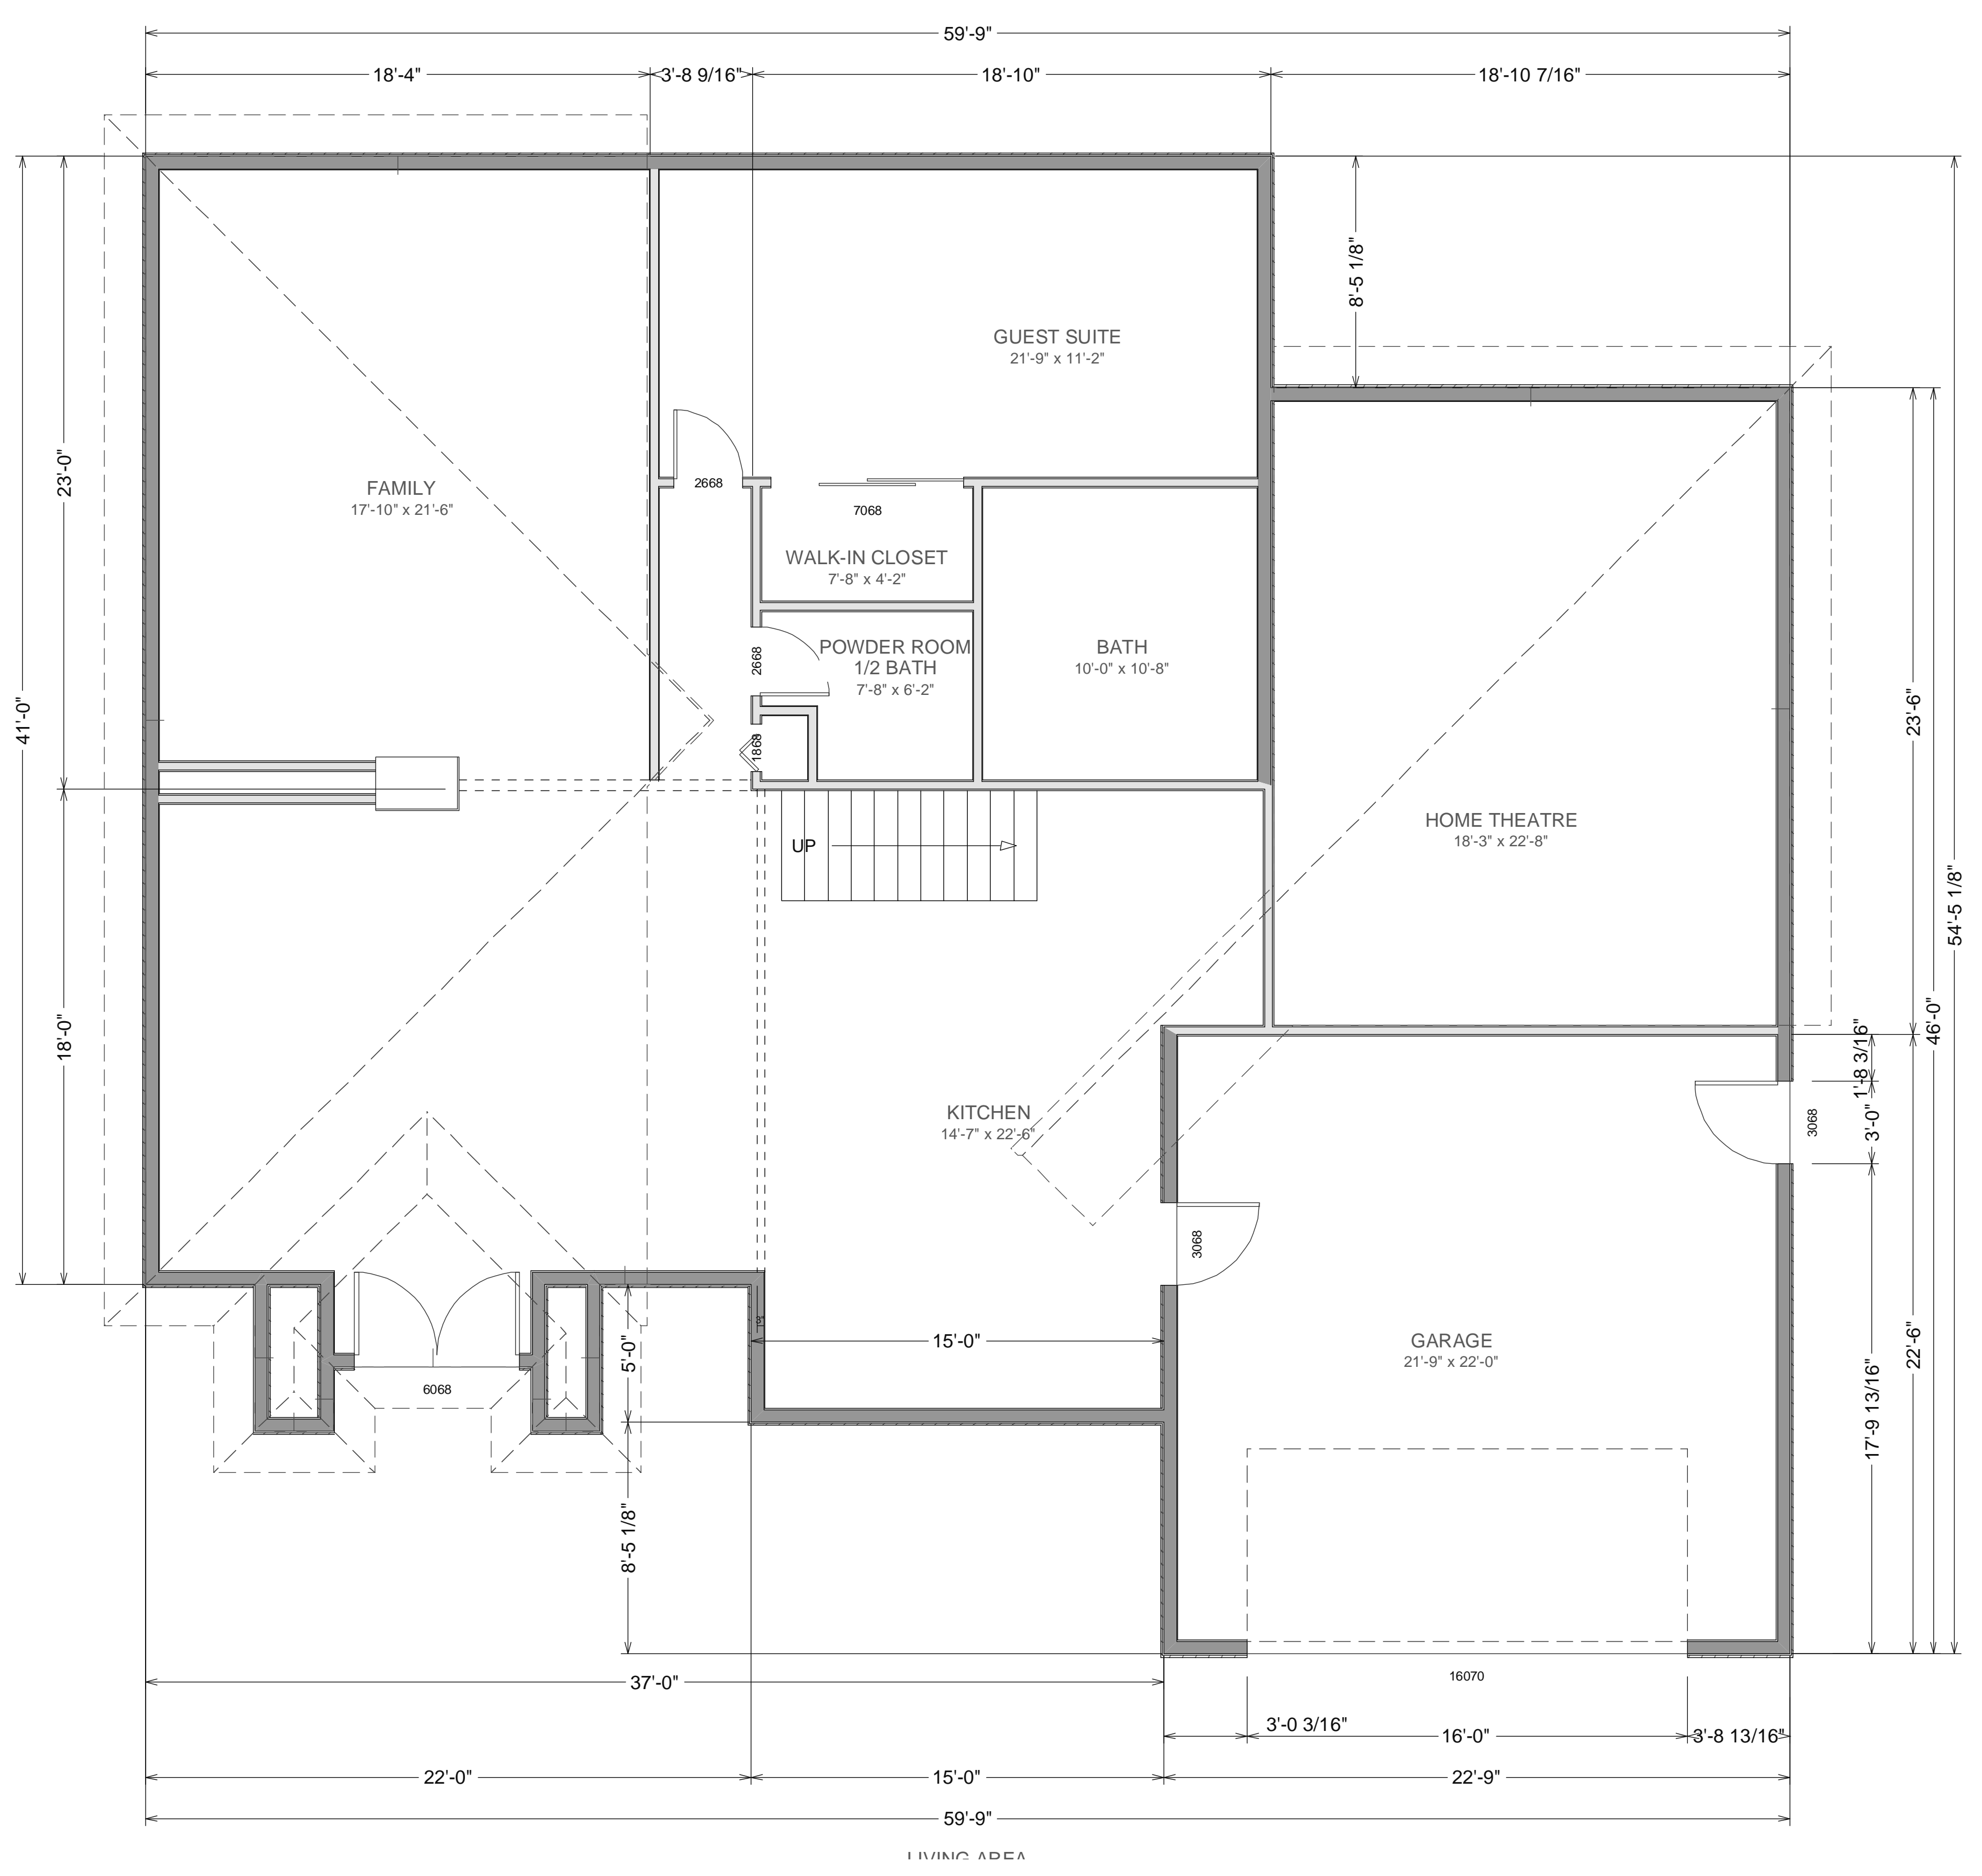

2130 Mill Rd, Novato CA 94947

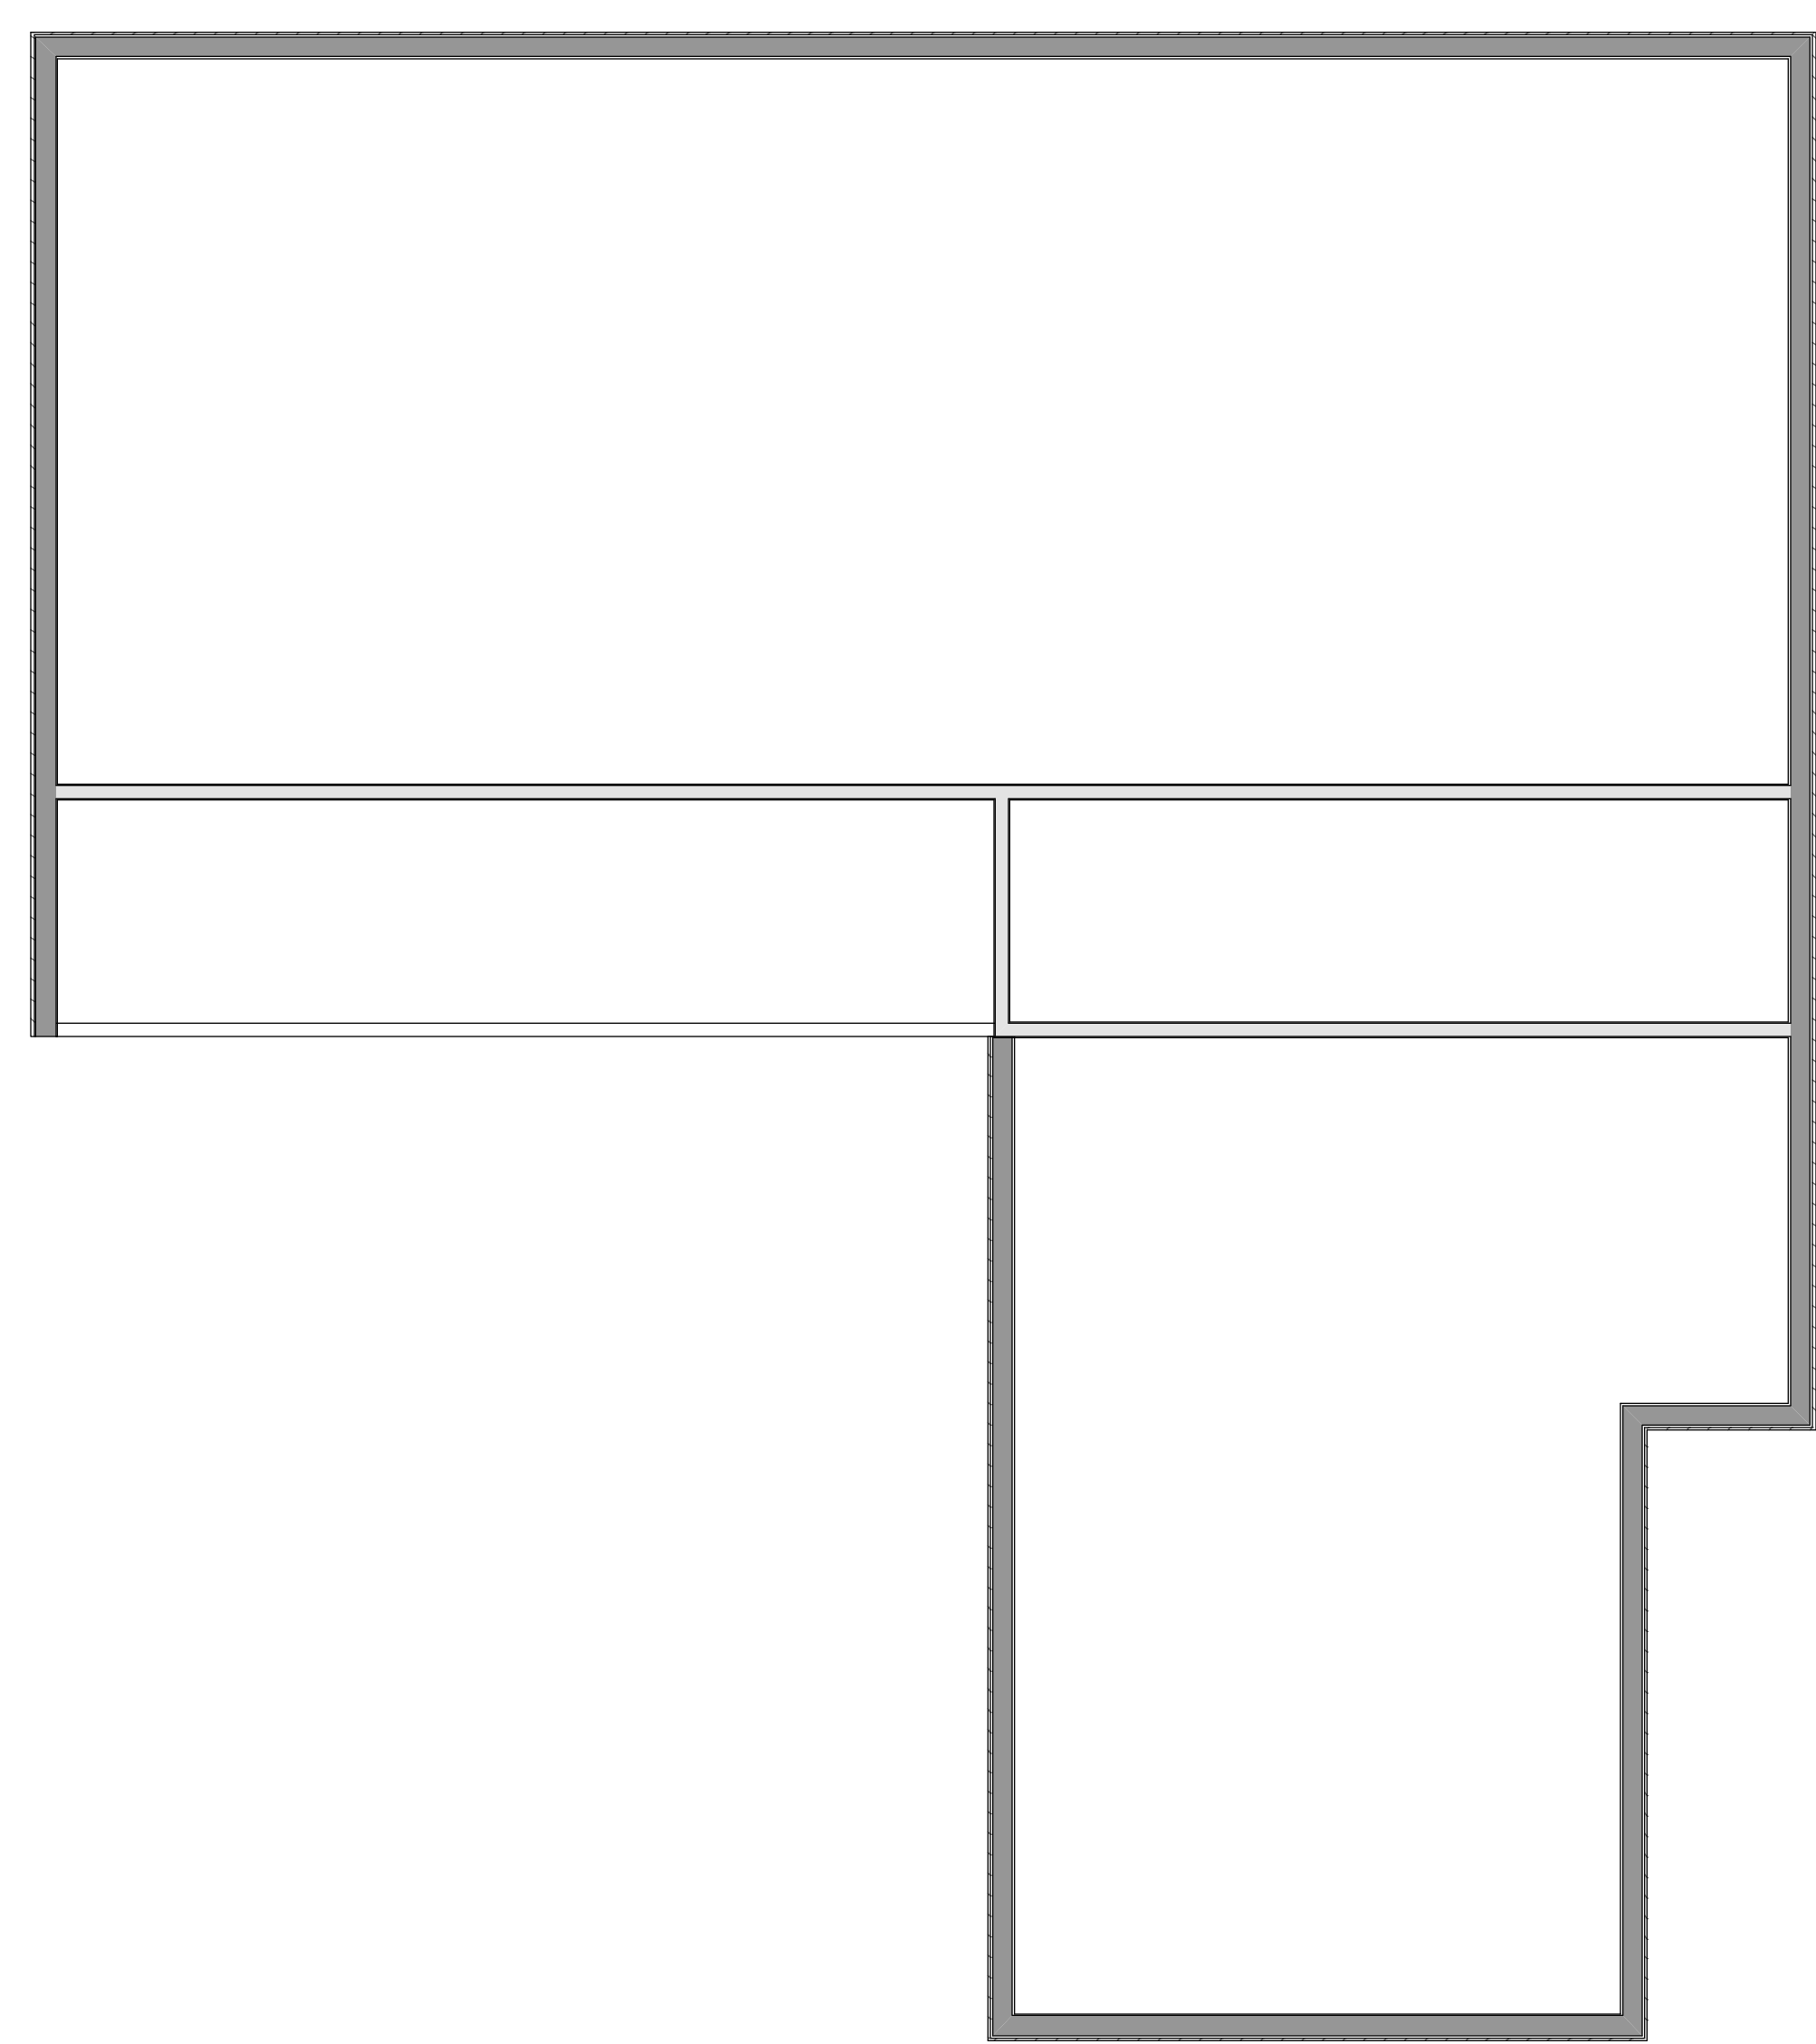
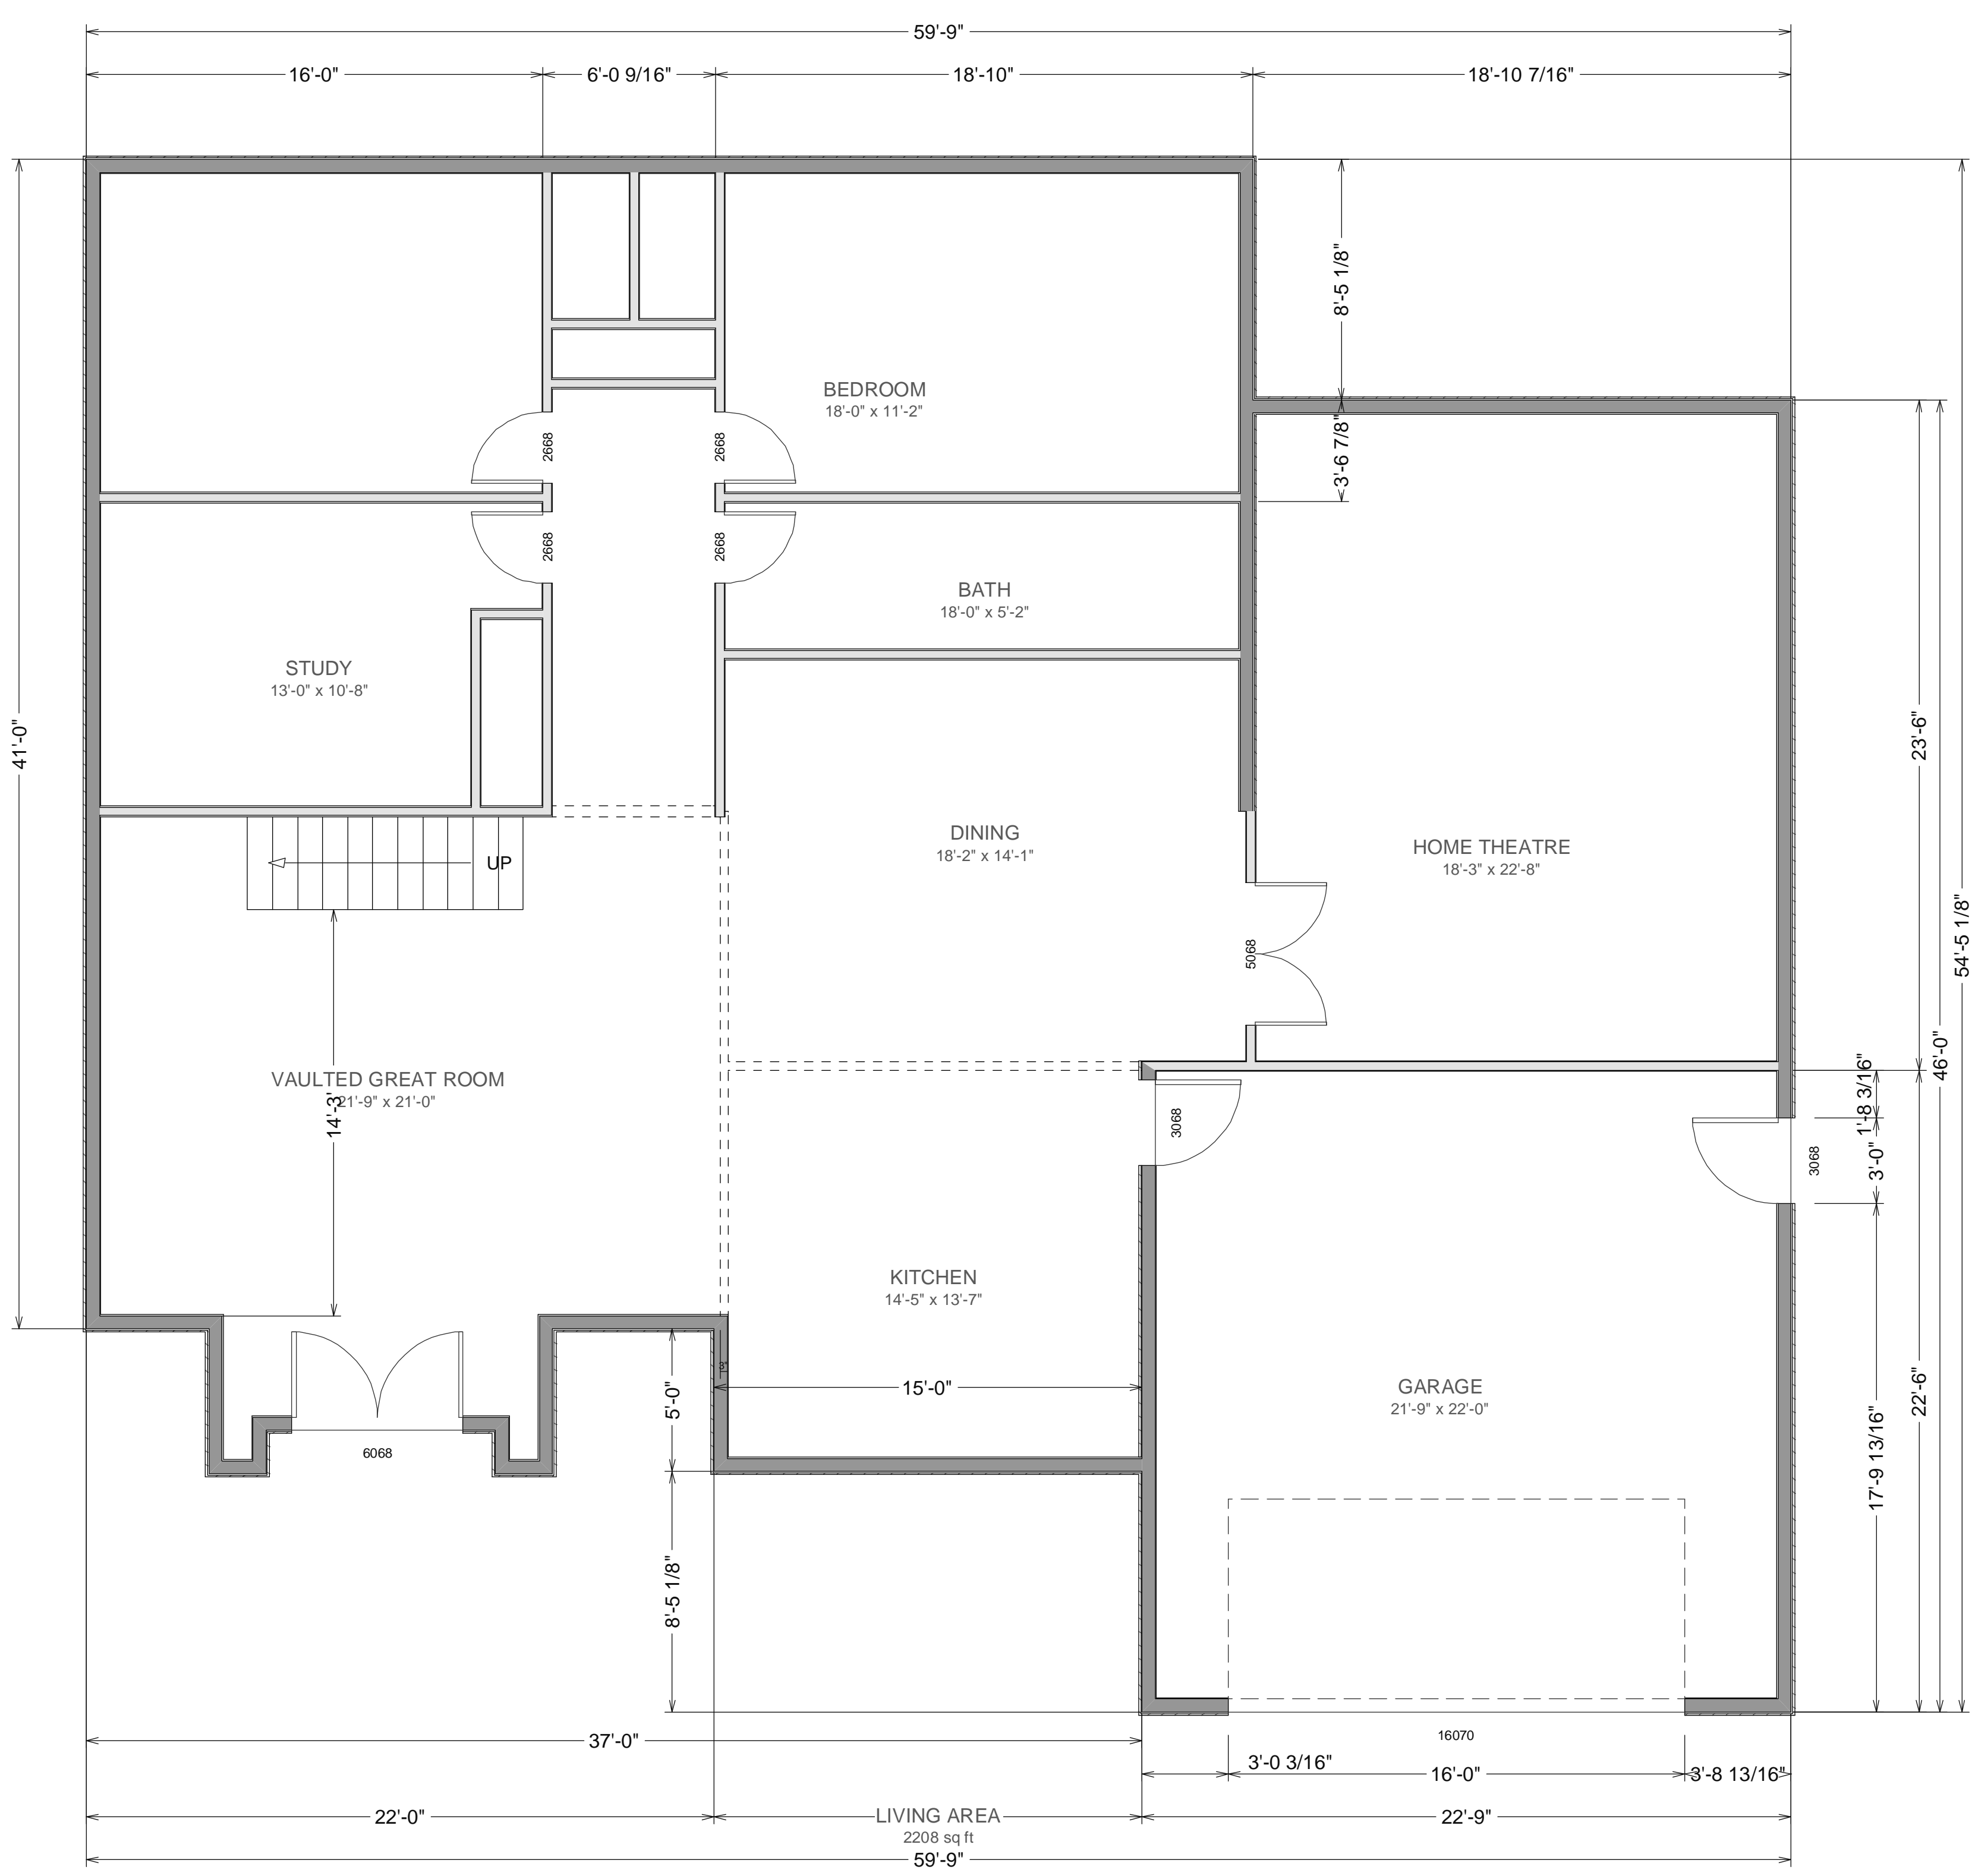


LIVING AREA  
1317 sq ft

**2130 Mill Rd, Novato CA 94947**

COPYRIGHT 2006 NEW HOME CONSTRUCTION, INC. May not be used for any purpose whatsoever without the express permission of the author of design.

REVISED  
April 1, 2007

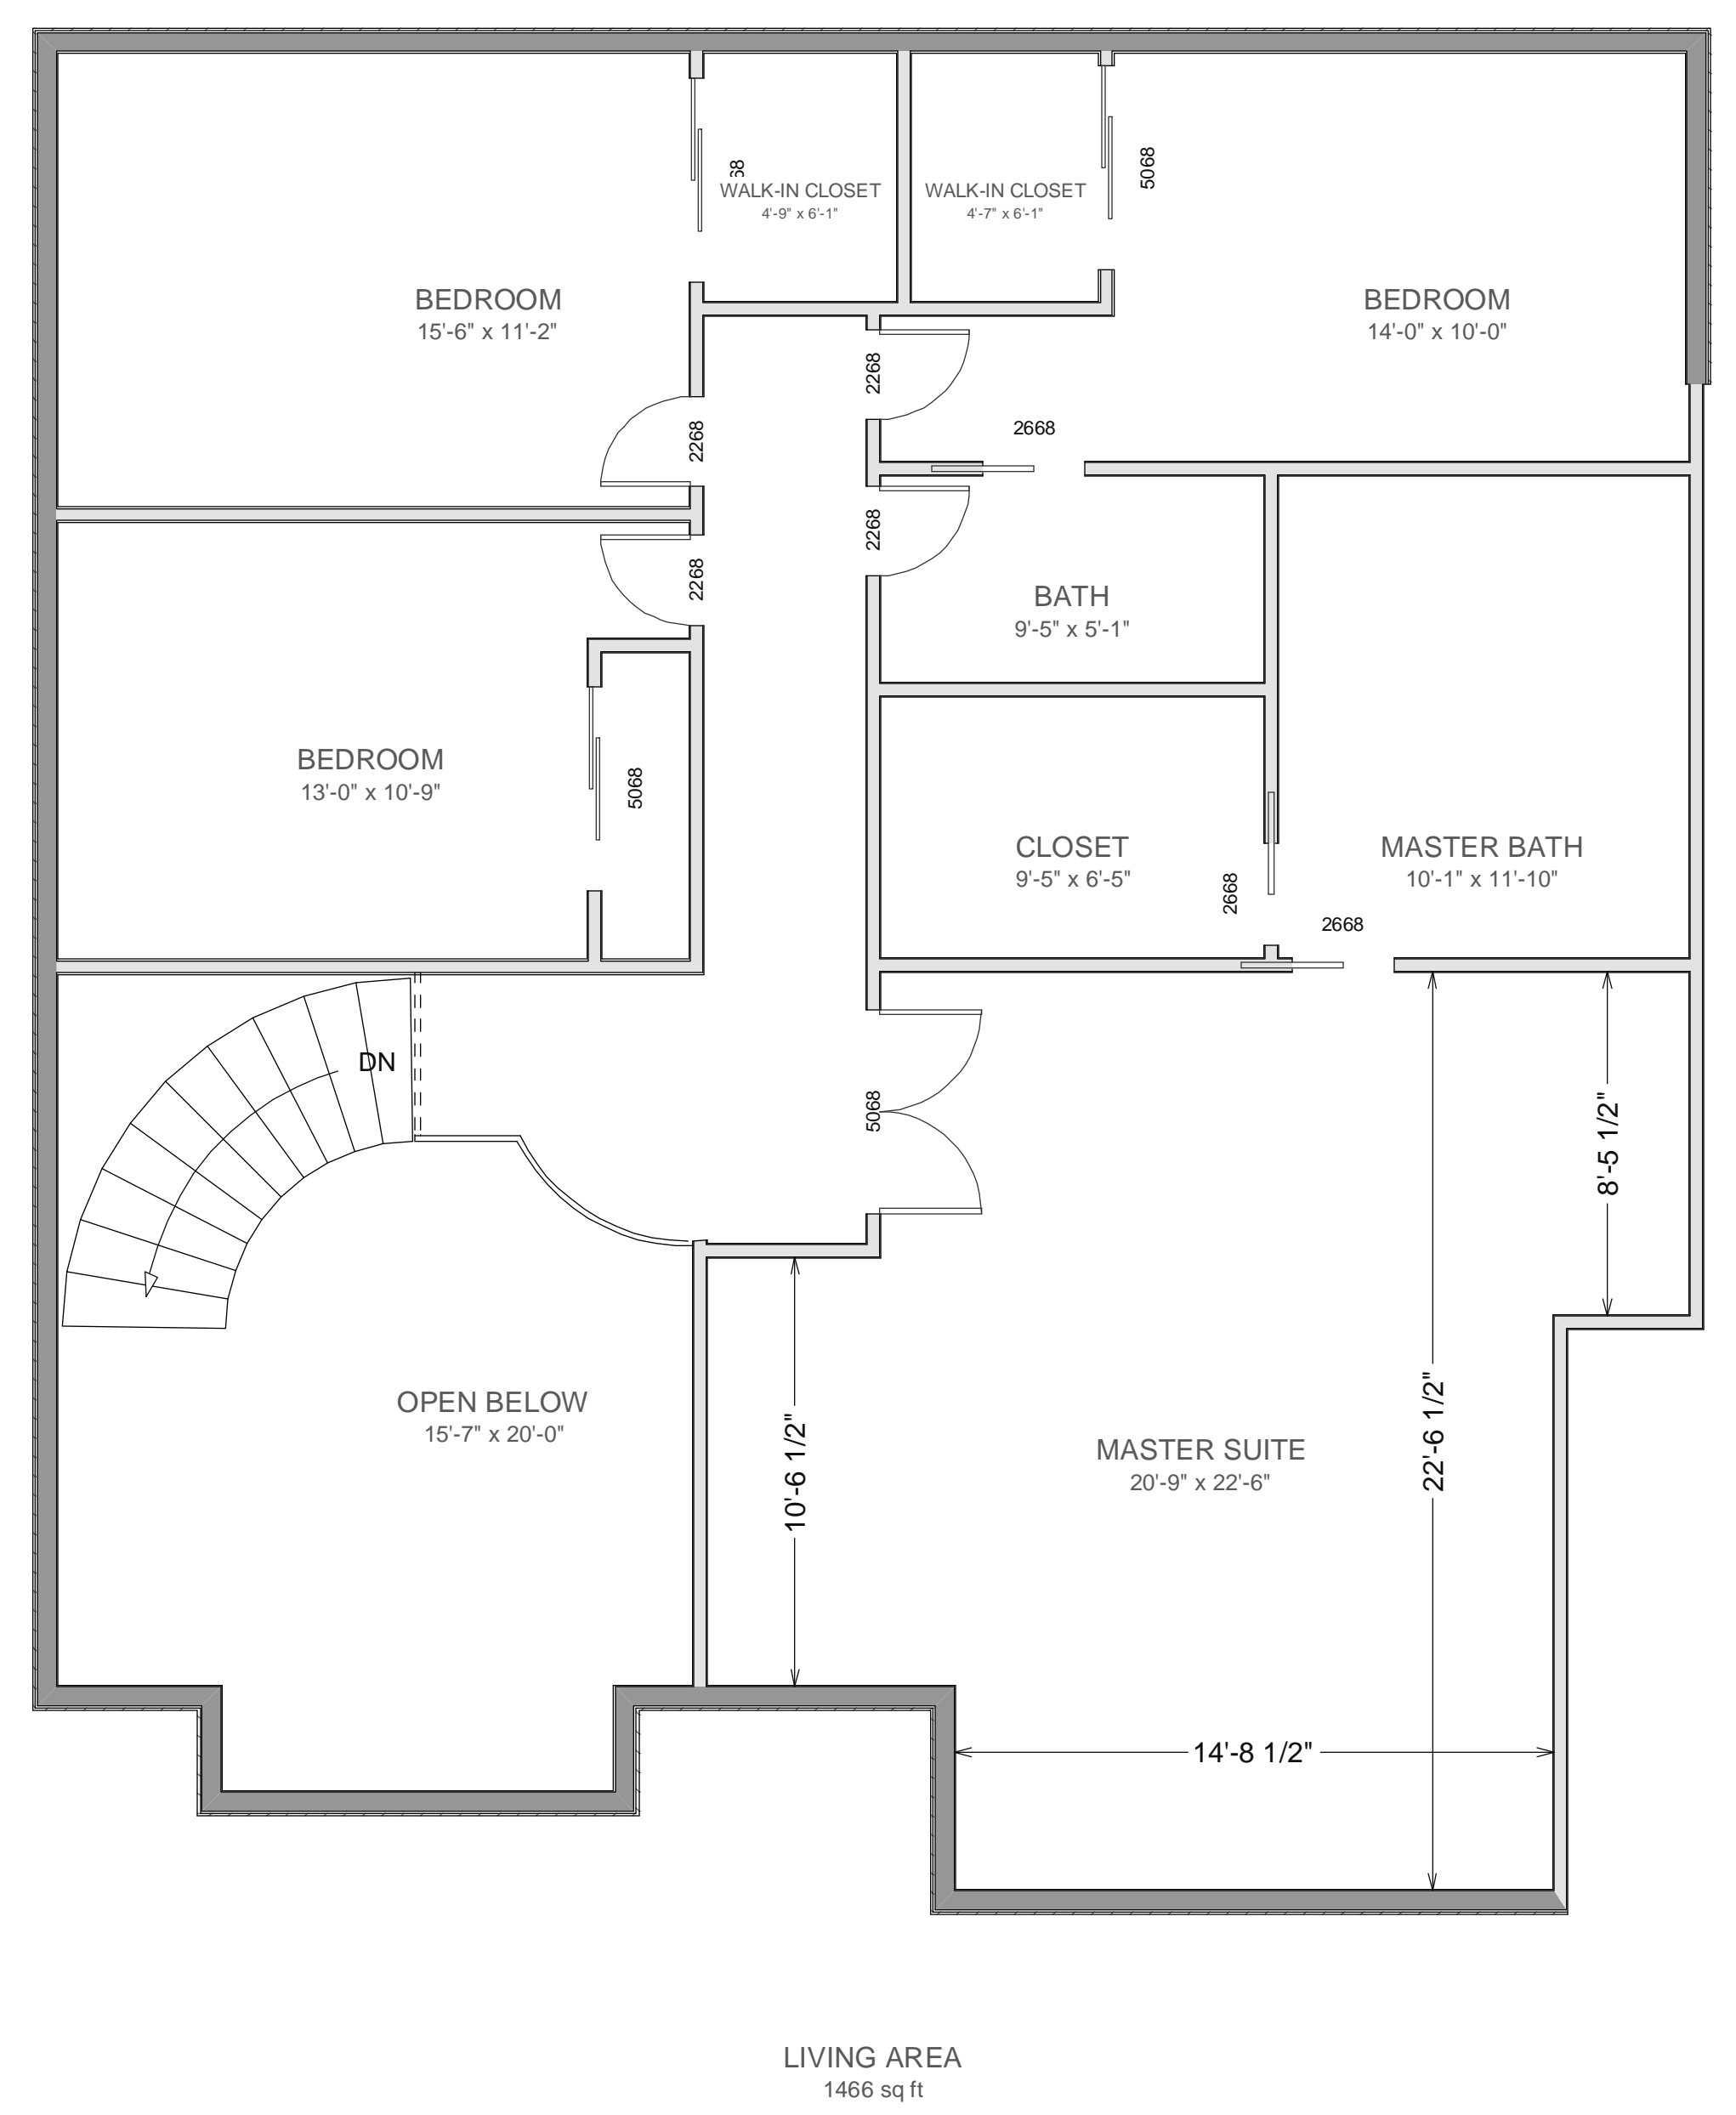
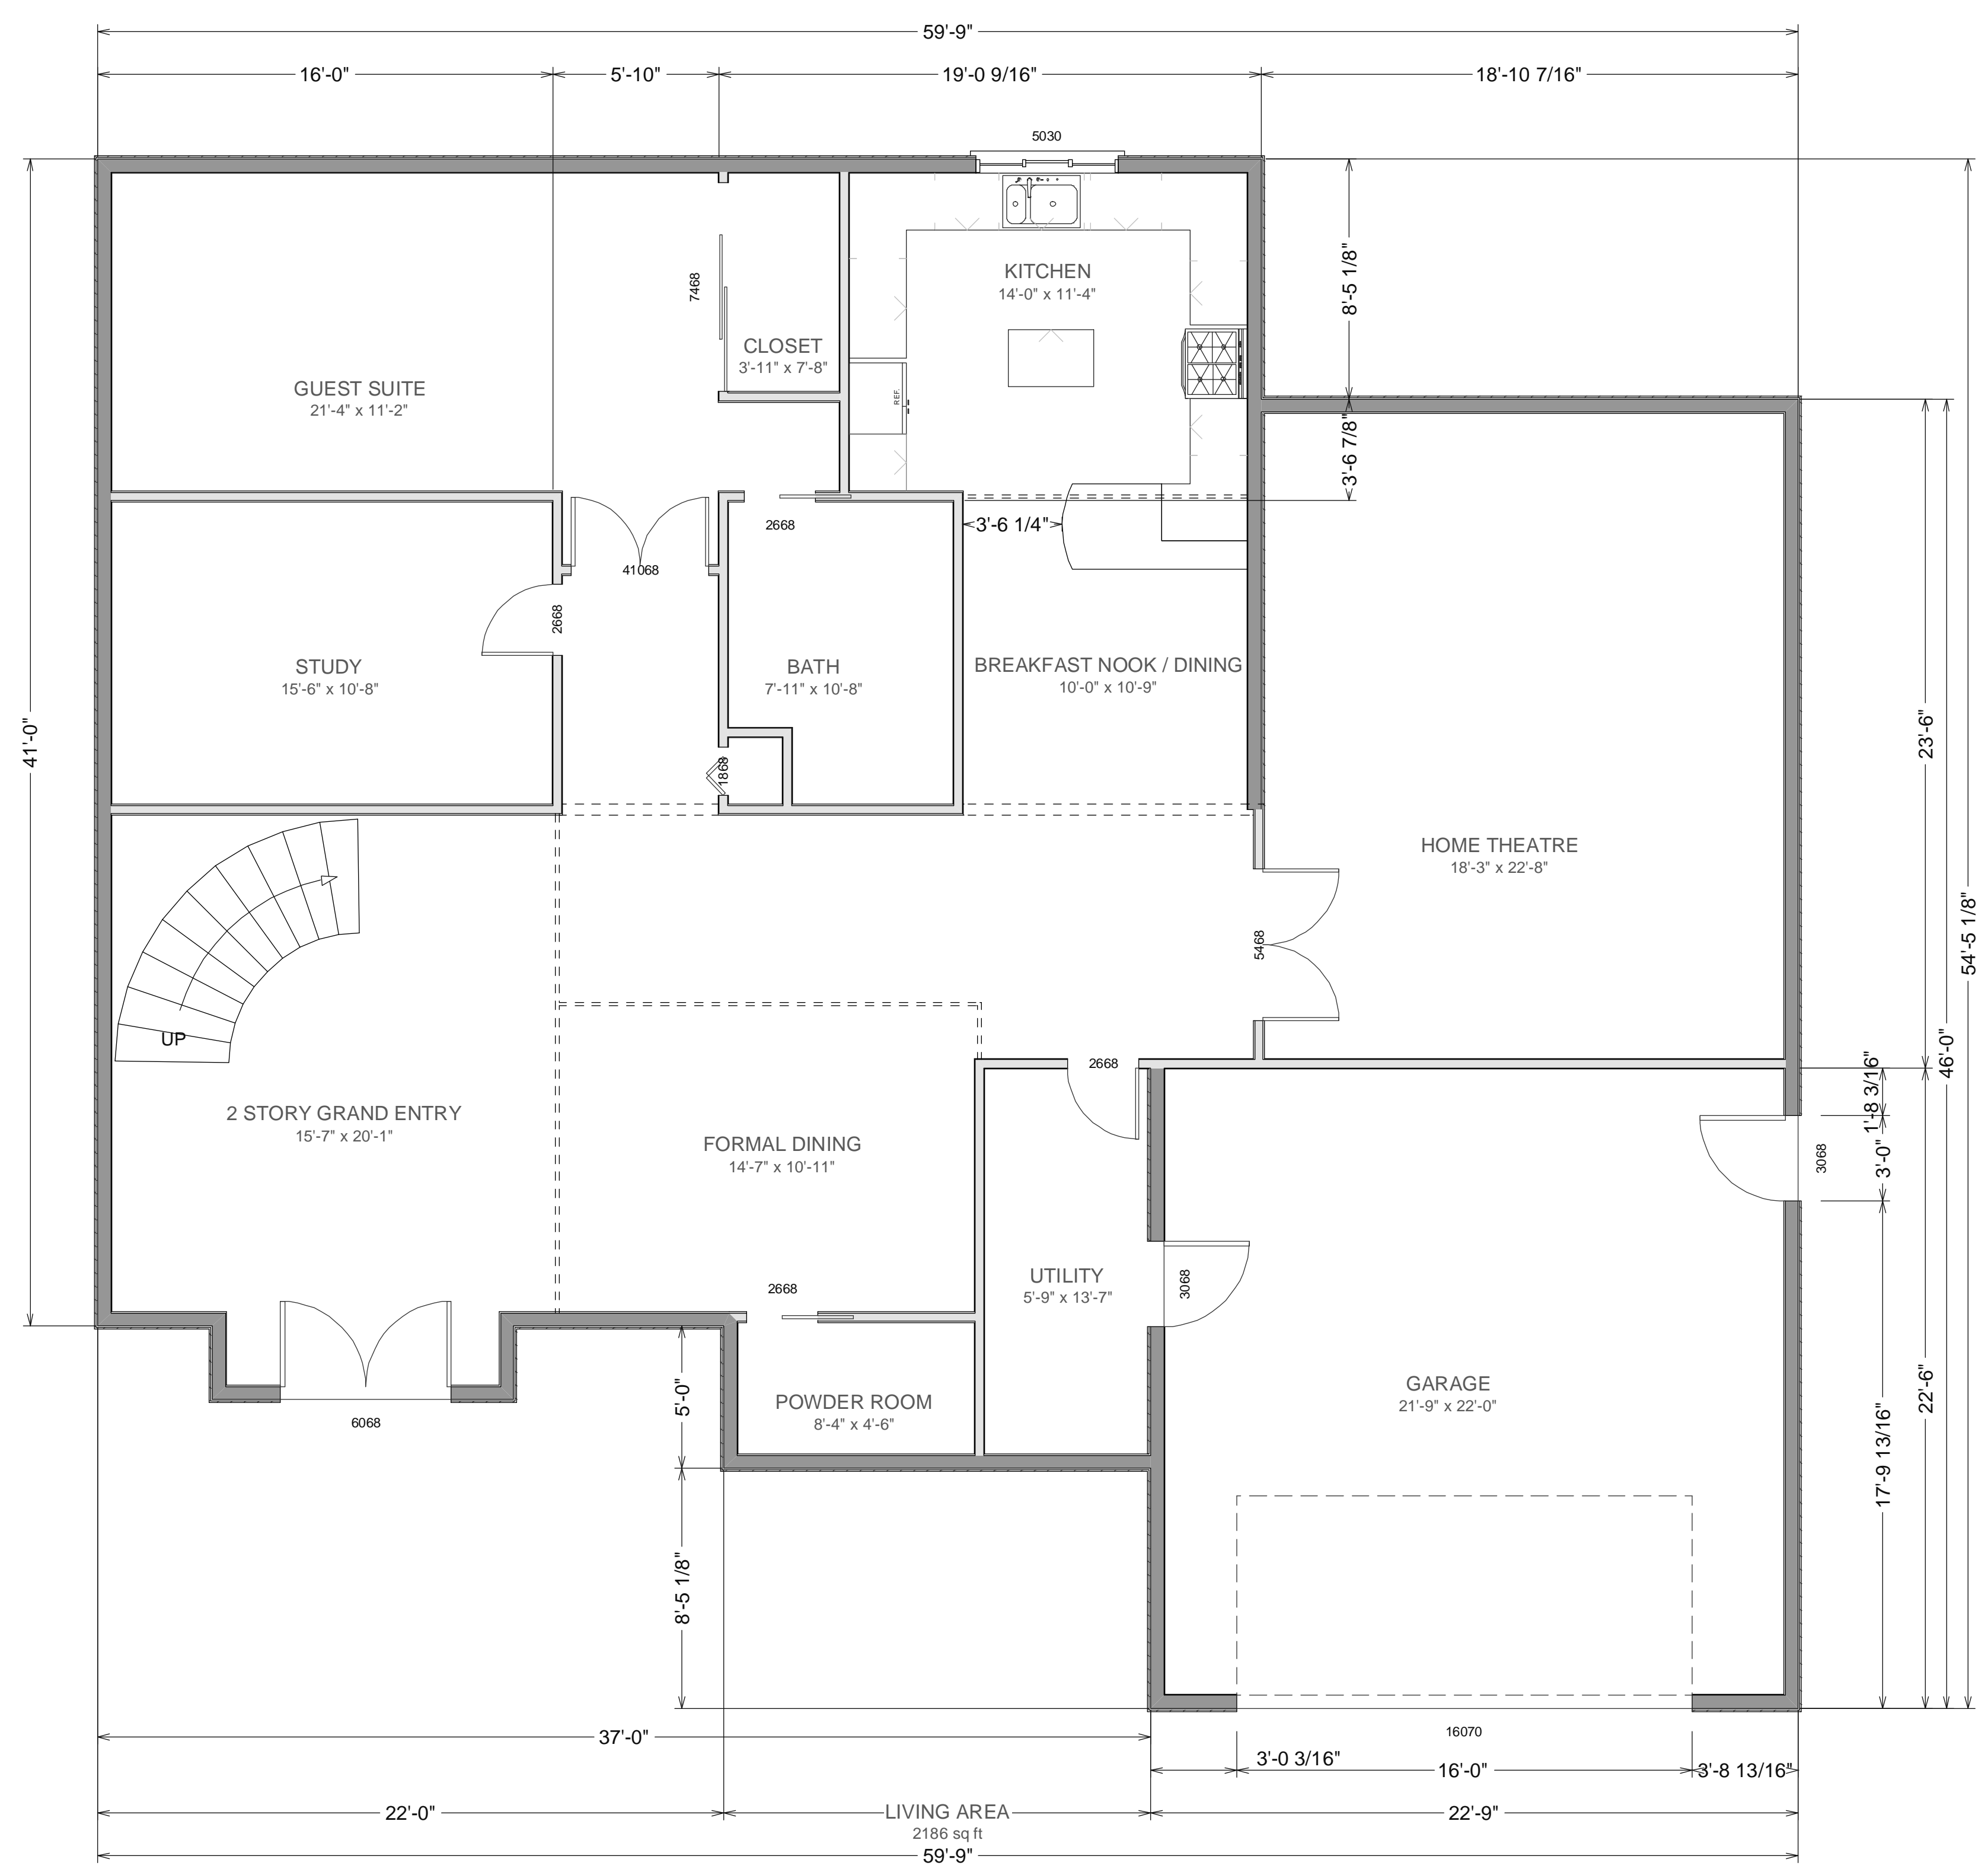


**2130 Mill Rd, Novato CA 94947**

1 Gate Six Rd  
Bldg A Suite D  
Sausalito, CA 94965  
Ph 415-331-3300  
Fax 415-331-6800

**PROPOSED PLAN 3**  
**SCALE 1/4" = 1'**

**A-4**

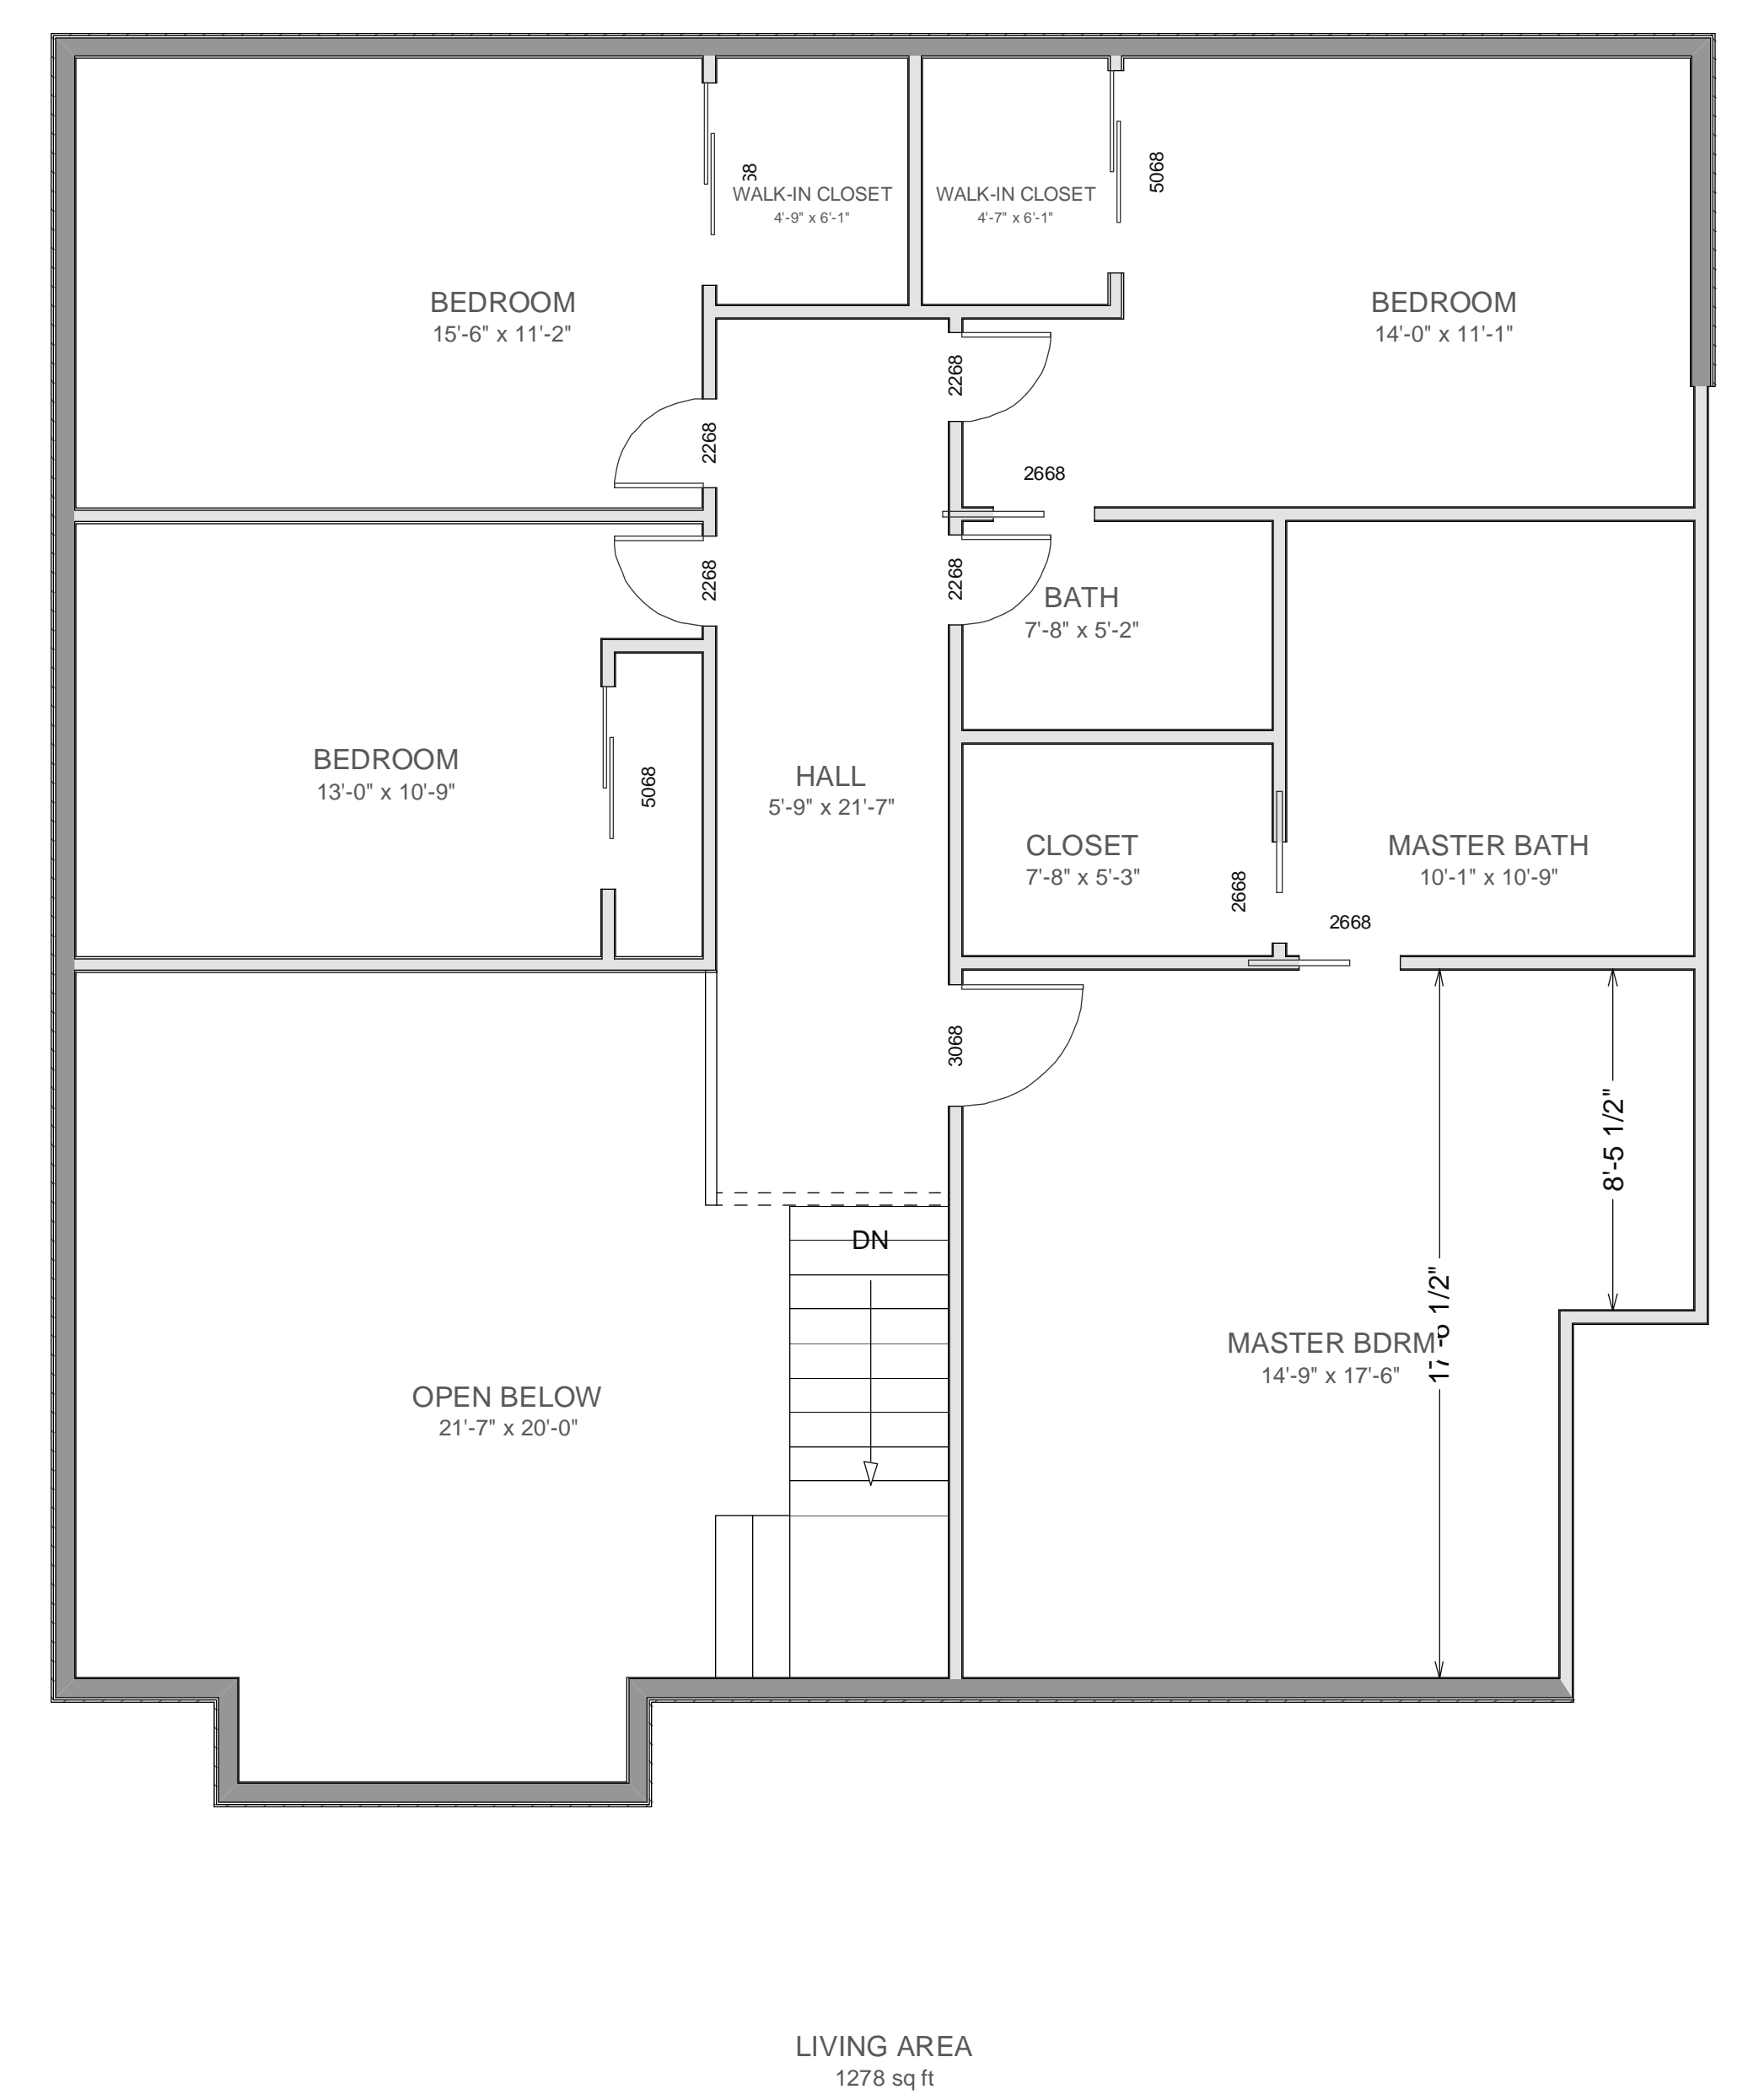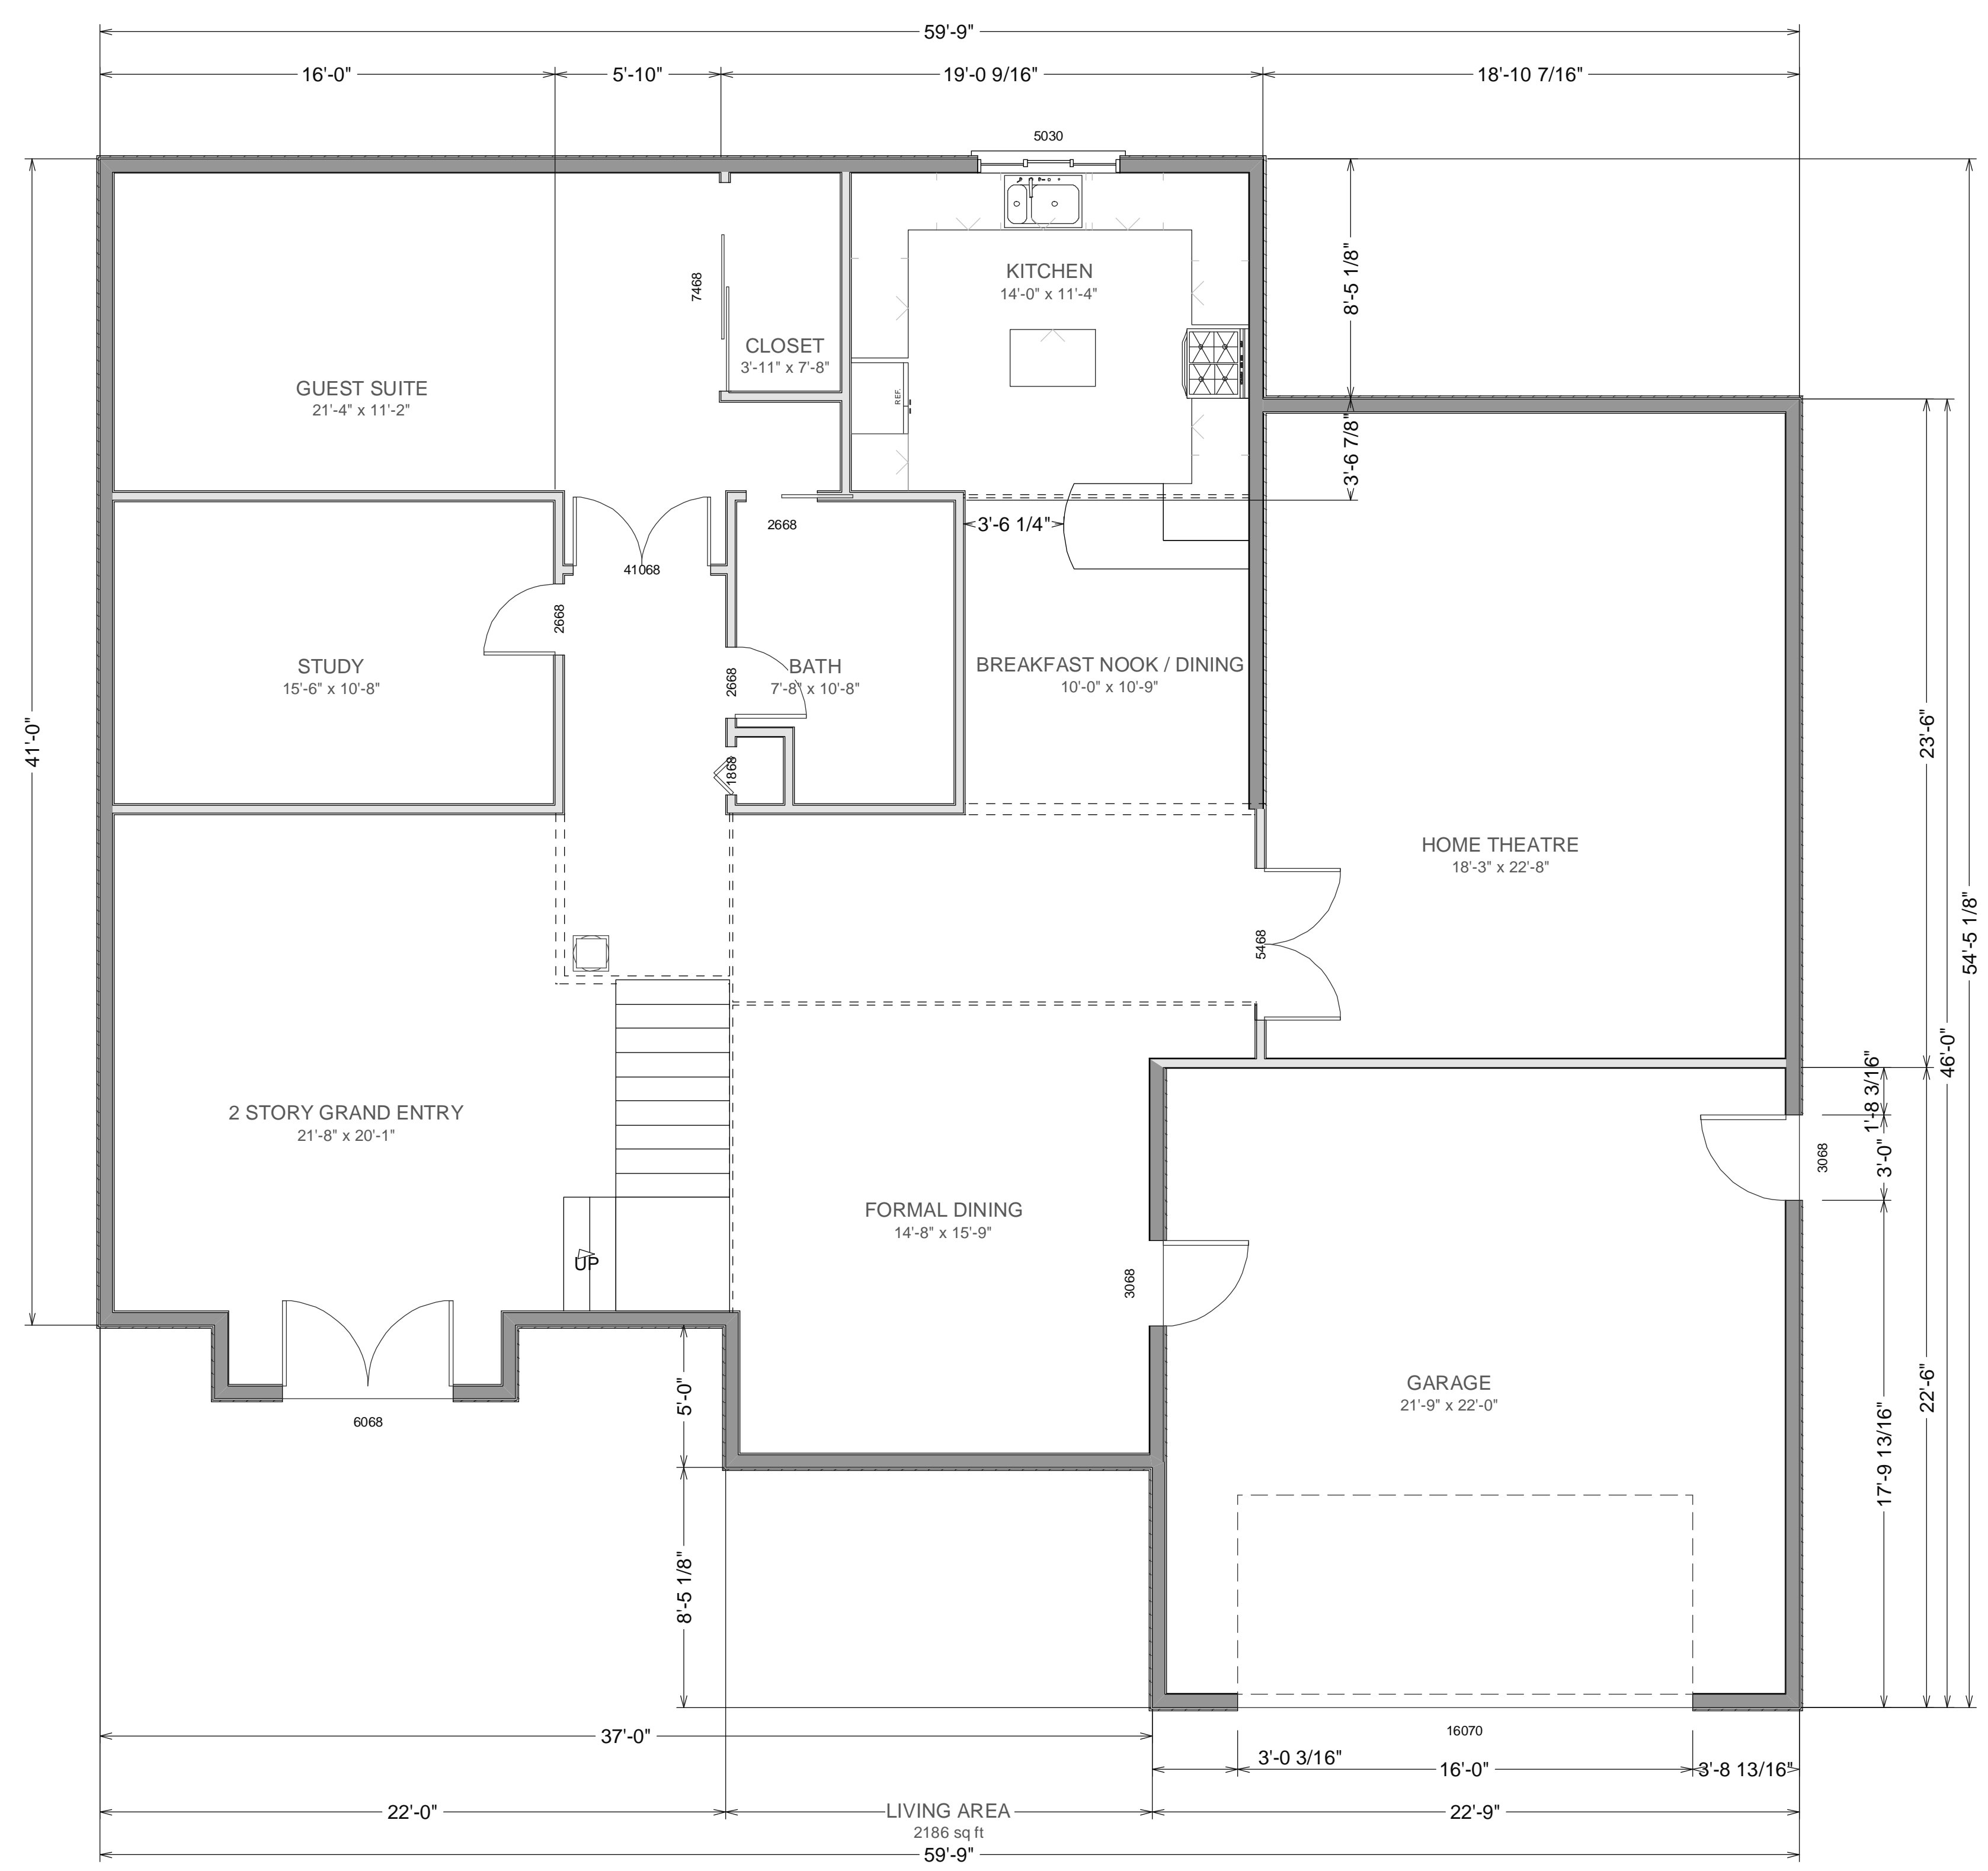



**2130 Mill Rd, Novato CA 94947**

COPYRIGHT 2006 NEW HOME CONSTRUCTION, INC. May not be used for any purpose whatsoever without the express permission of the author of design.

REVISED  
April 1, 2007

2130 Mill Rd, Novato CA 94947

A-6

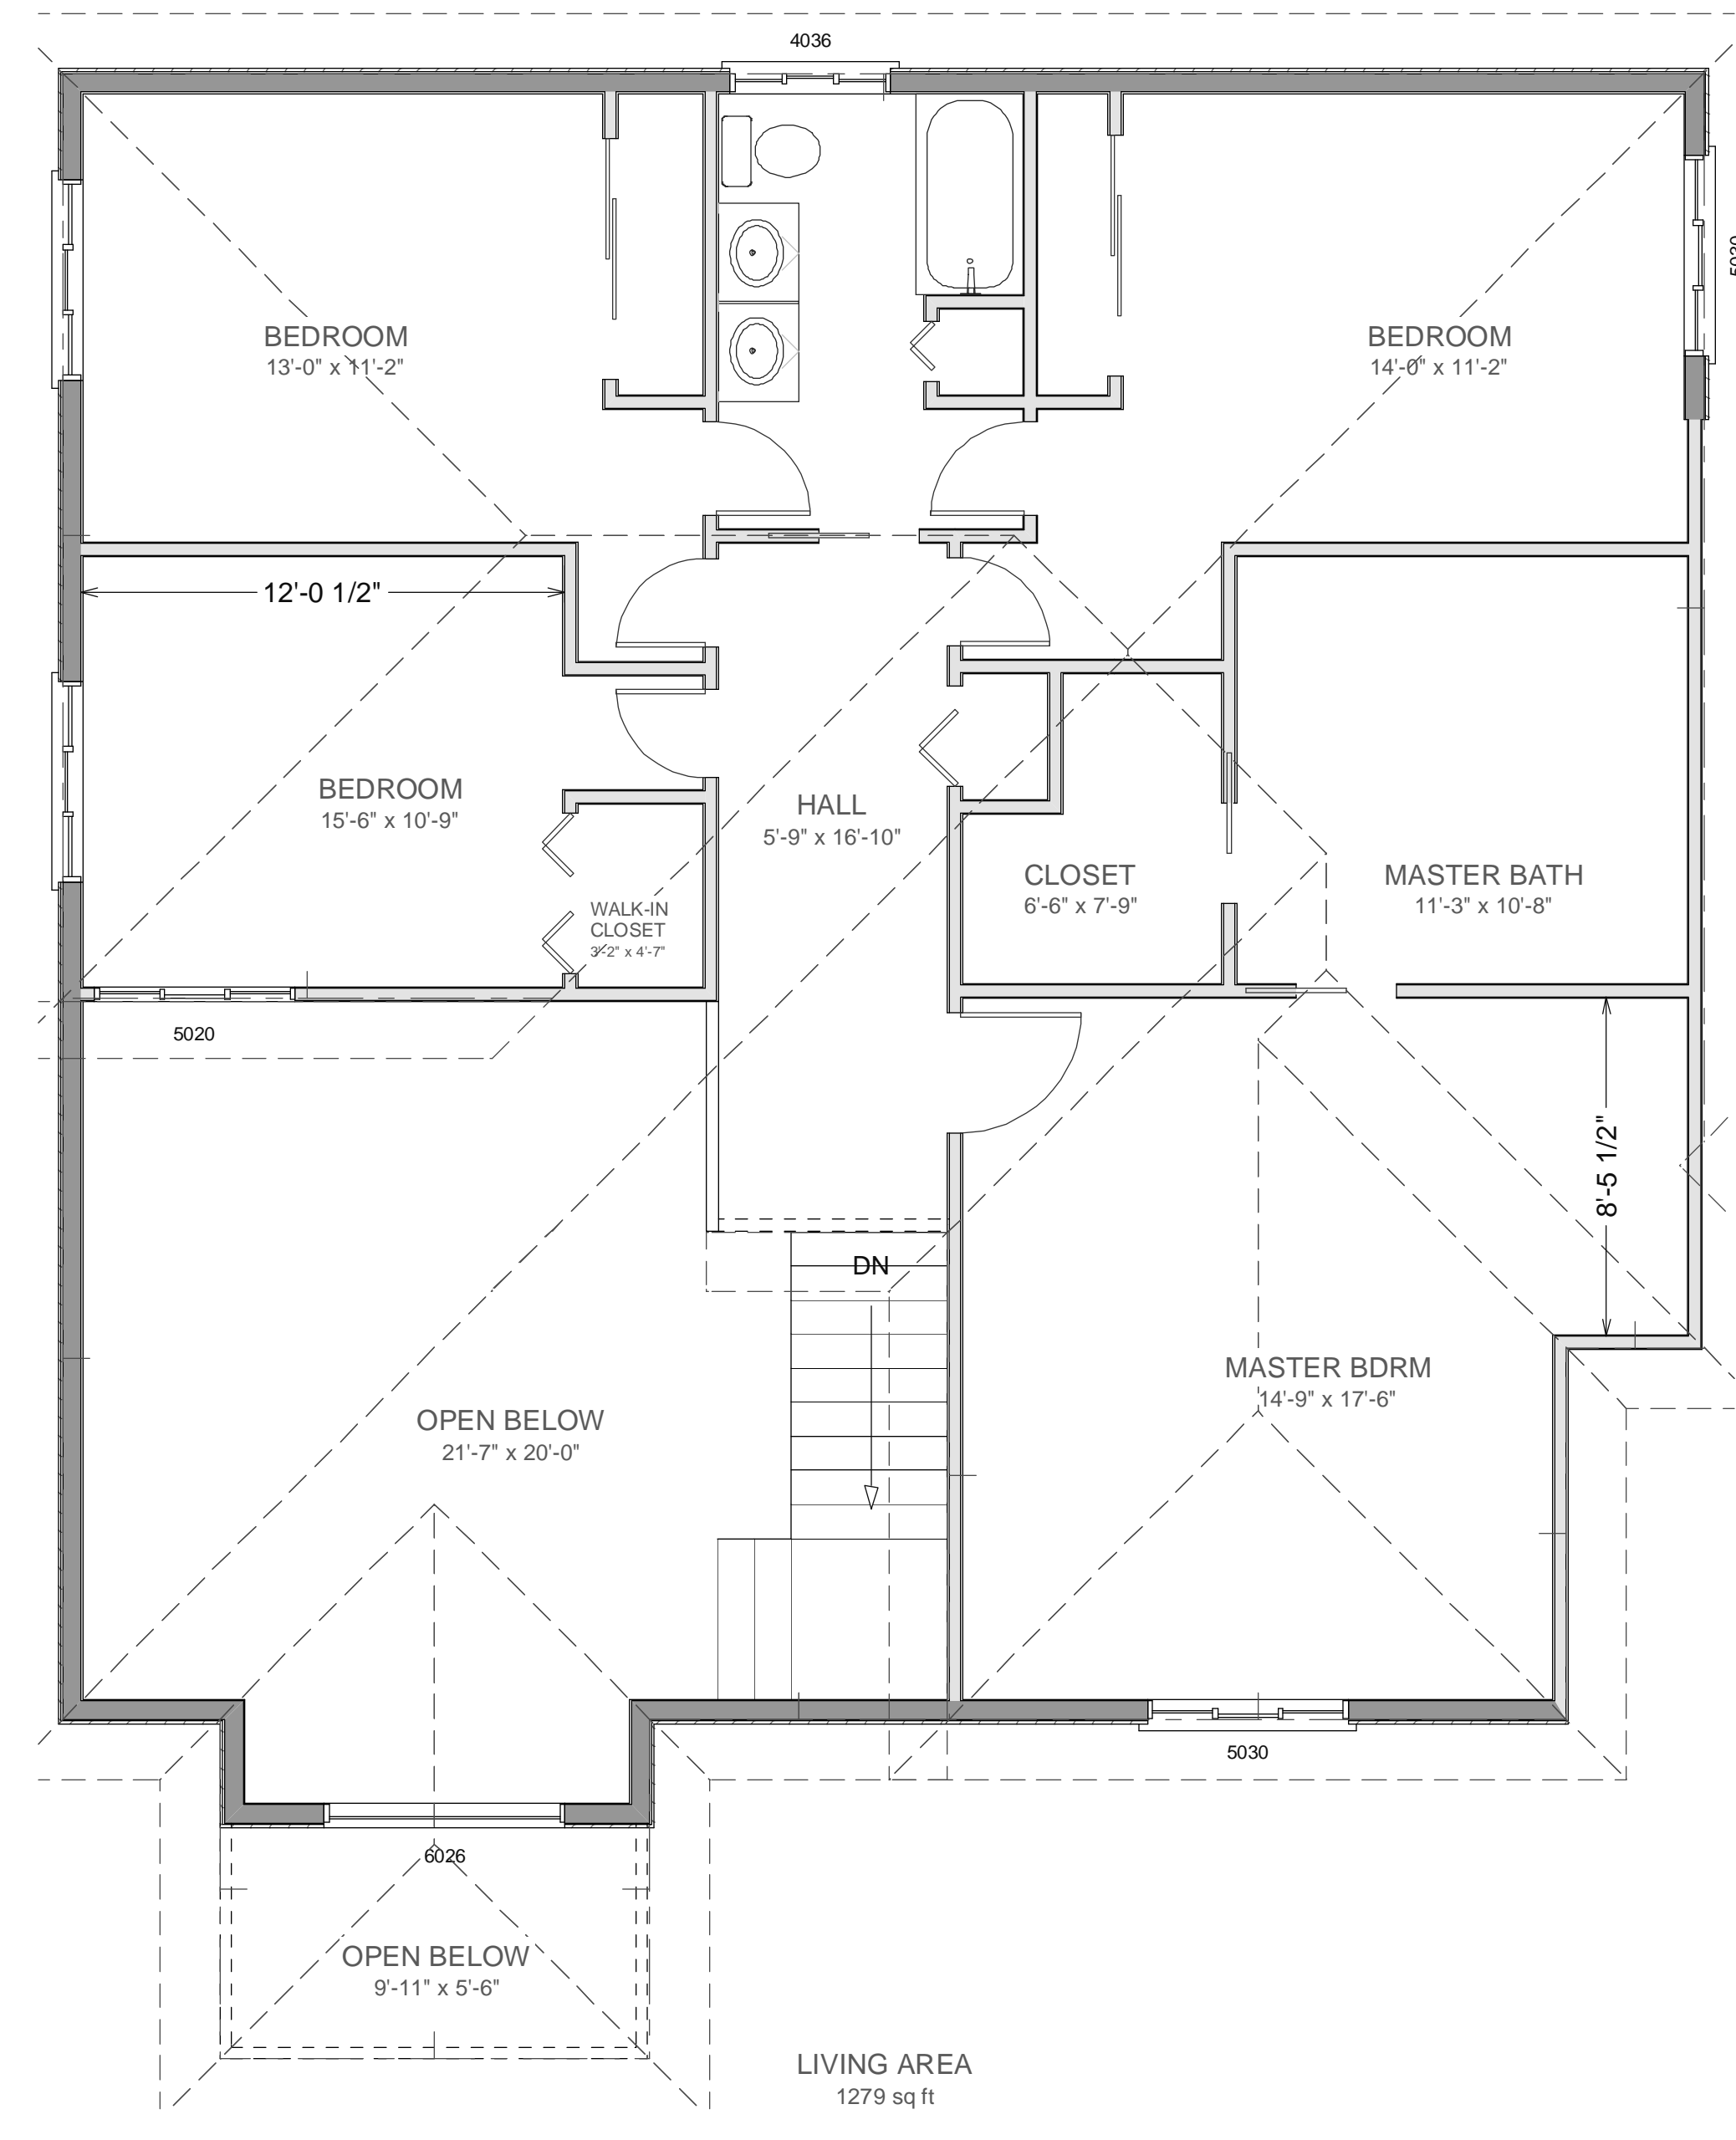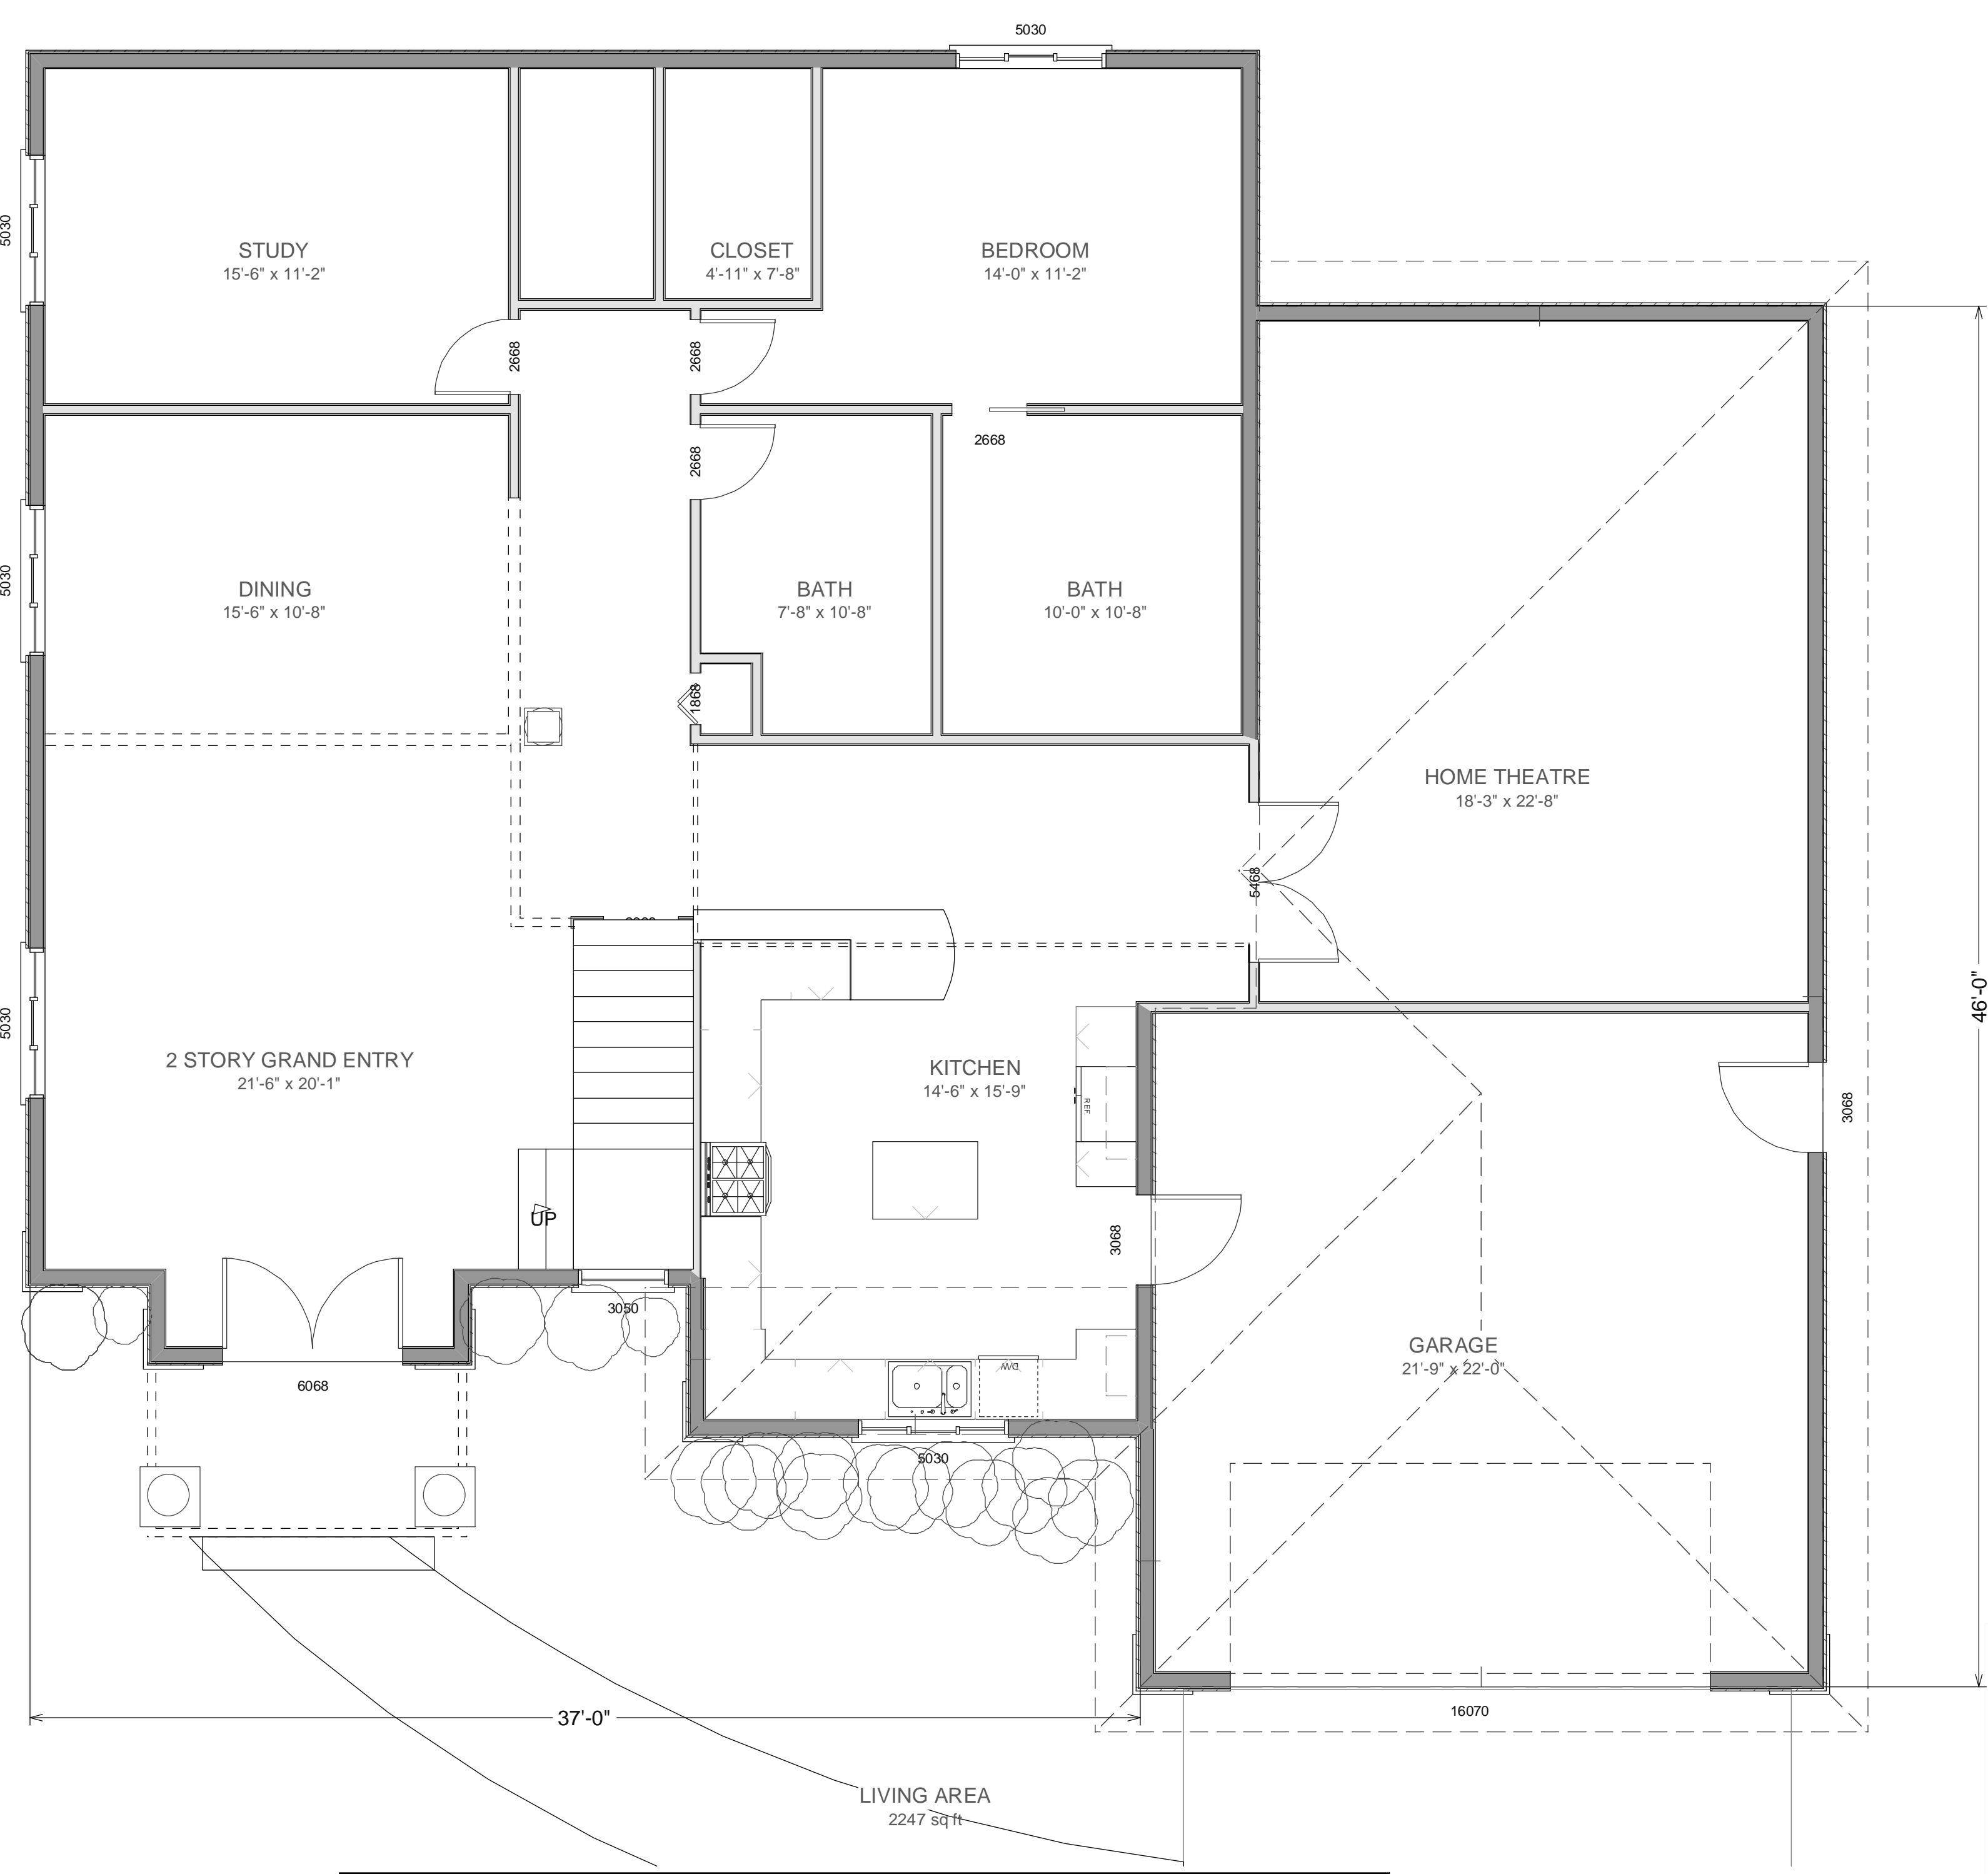

1 Gate Six Rd  
Bldg A Suite D  
Sausalito, CA 94965  
Ph 415-331-3300  
Fax 415-331-6800

**PROPOSED PLAN 5**  
**SCALE 1/4" = 1'**