


COPYRIGHT 2006 NEW HOME CONSTRUCTION, INC. May not be used for any purpose whatsoever without the express permission of the author of design.

REVISED
June 22, 2007
July 6, 2007
October 2, 2007

825 W. FRANCISCO BLVD, San Rafael

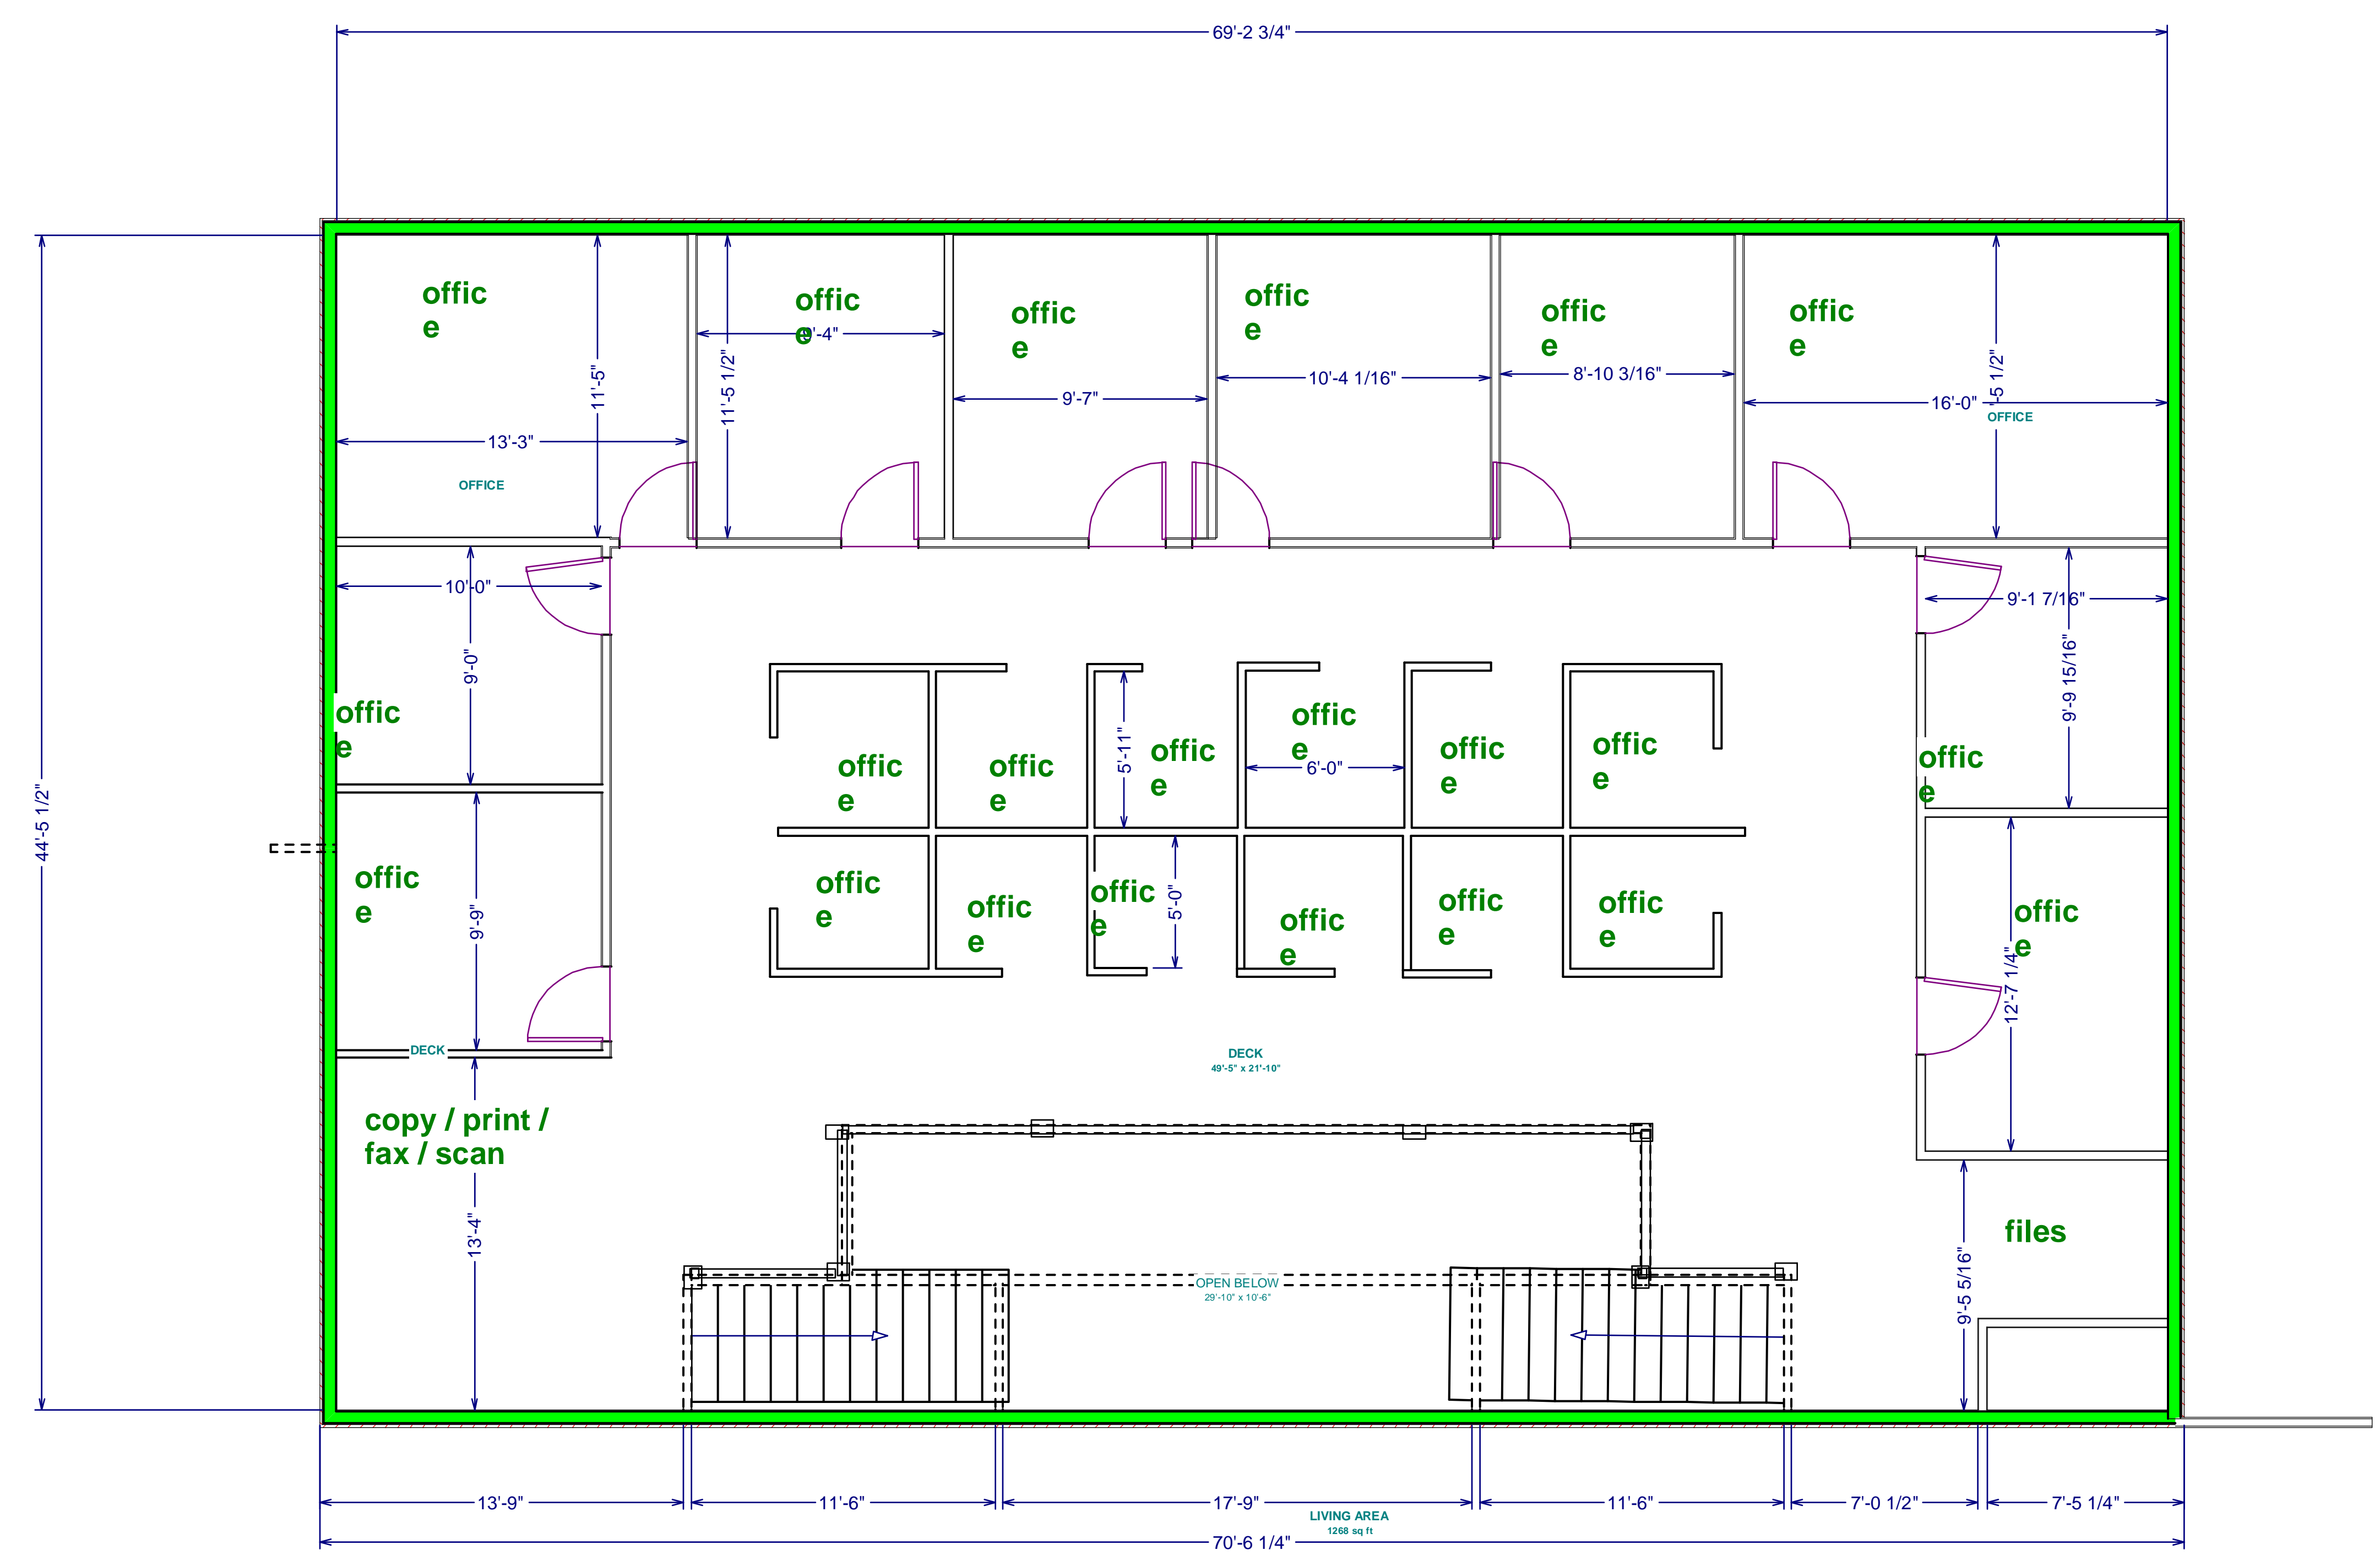

1 Gate Six Rd
Bldg A Suite D
Sausalito, CA 94965
Ph 415-331-3300
Fax 415-331-6800

Mezzanine: floorplan
Scale: 1/4" = 1'

A-4