


COPYRIGHT 2006 NEW HOME CONSTRUCTION, INC. May not be used for any purpose whatsoever without the express permission of the author of design.

REVISED  
 June 22, 2007  
 July 6, 2007  
 October 2, 2007

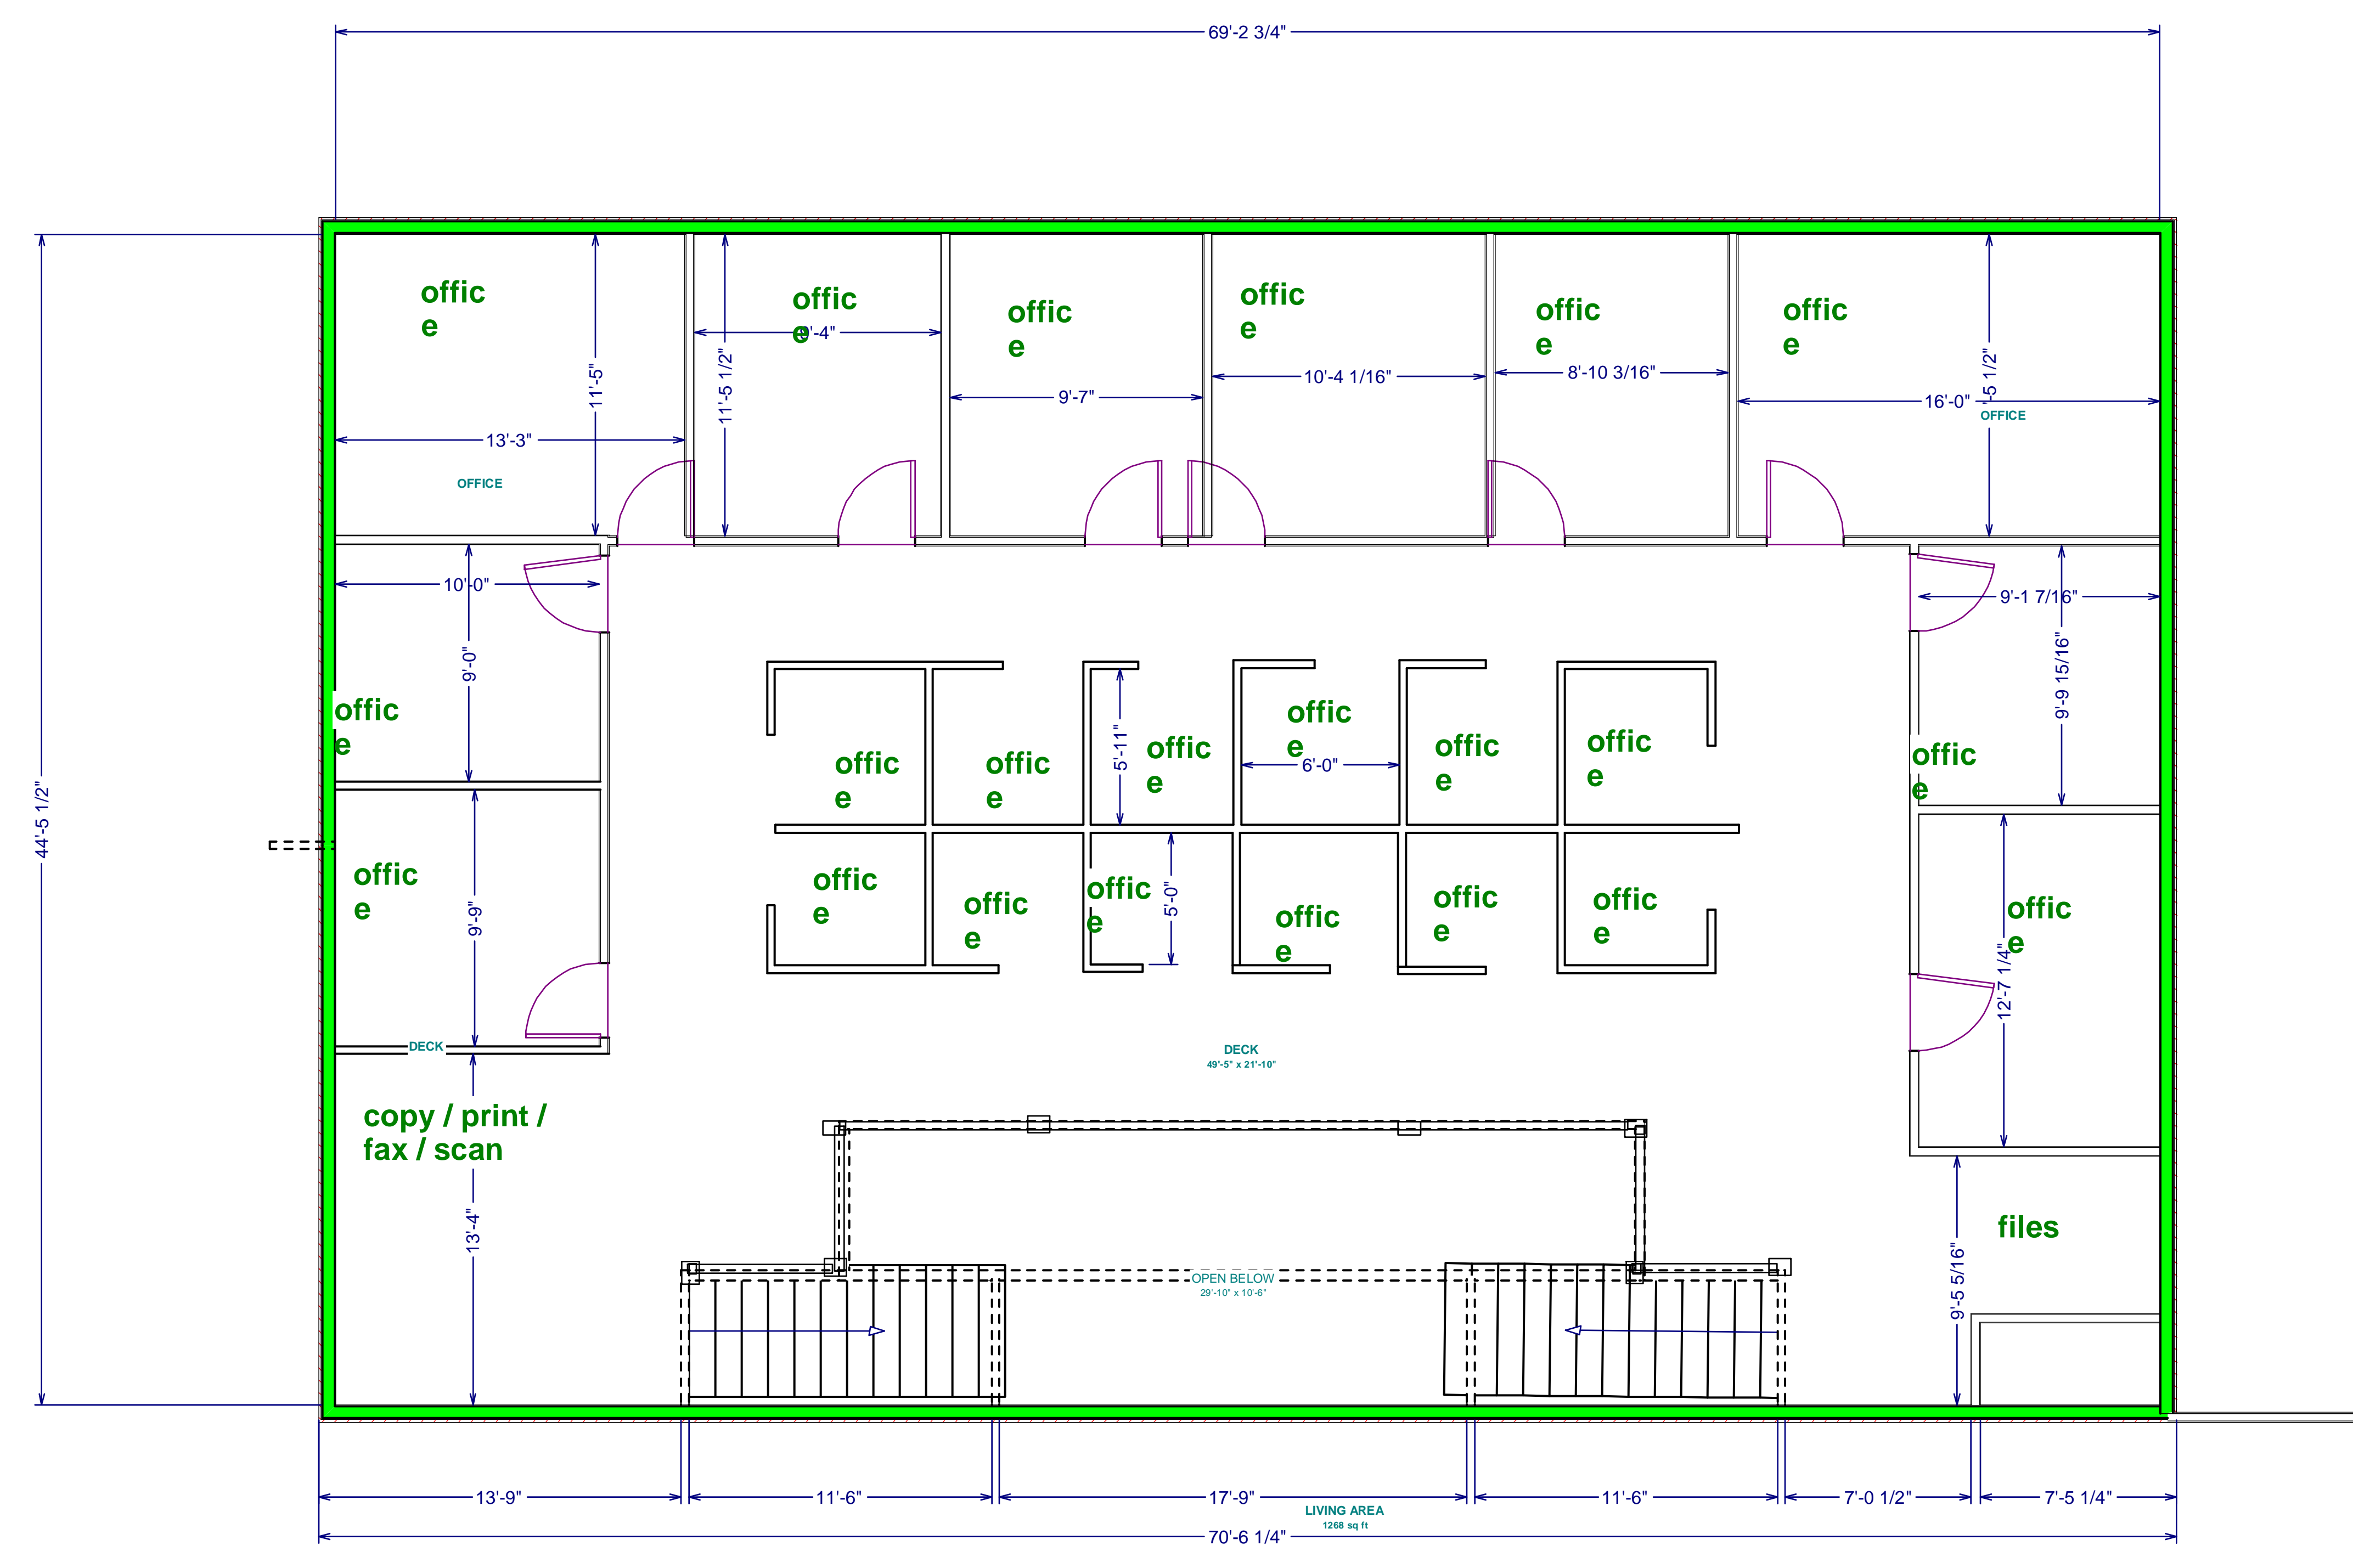

825 W. FRANCISCO BLVD, San Rafael

1 Gate Six Rd  
 Bldg A Suite D  
 Sausalito, CA 94965  
 Ph 415-331-3300  
 Fax 415-331-6800

**Mezzanine: floorplan**  
**Scale: 1/4" = 1'**

A-4